




THE CITY OF WINNIPEG  
PUBLIC WORKS DEPARTMENT  
ENGINEERING DIVISION

2026 LOCAL STREET RENEWAL 26-R-03  
CRESCENT DRIVE AND VARIOUS OTHER LOCATIONS

TENDER NO. 203-2026

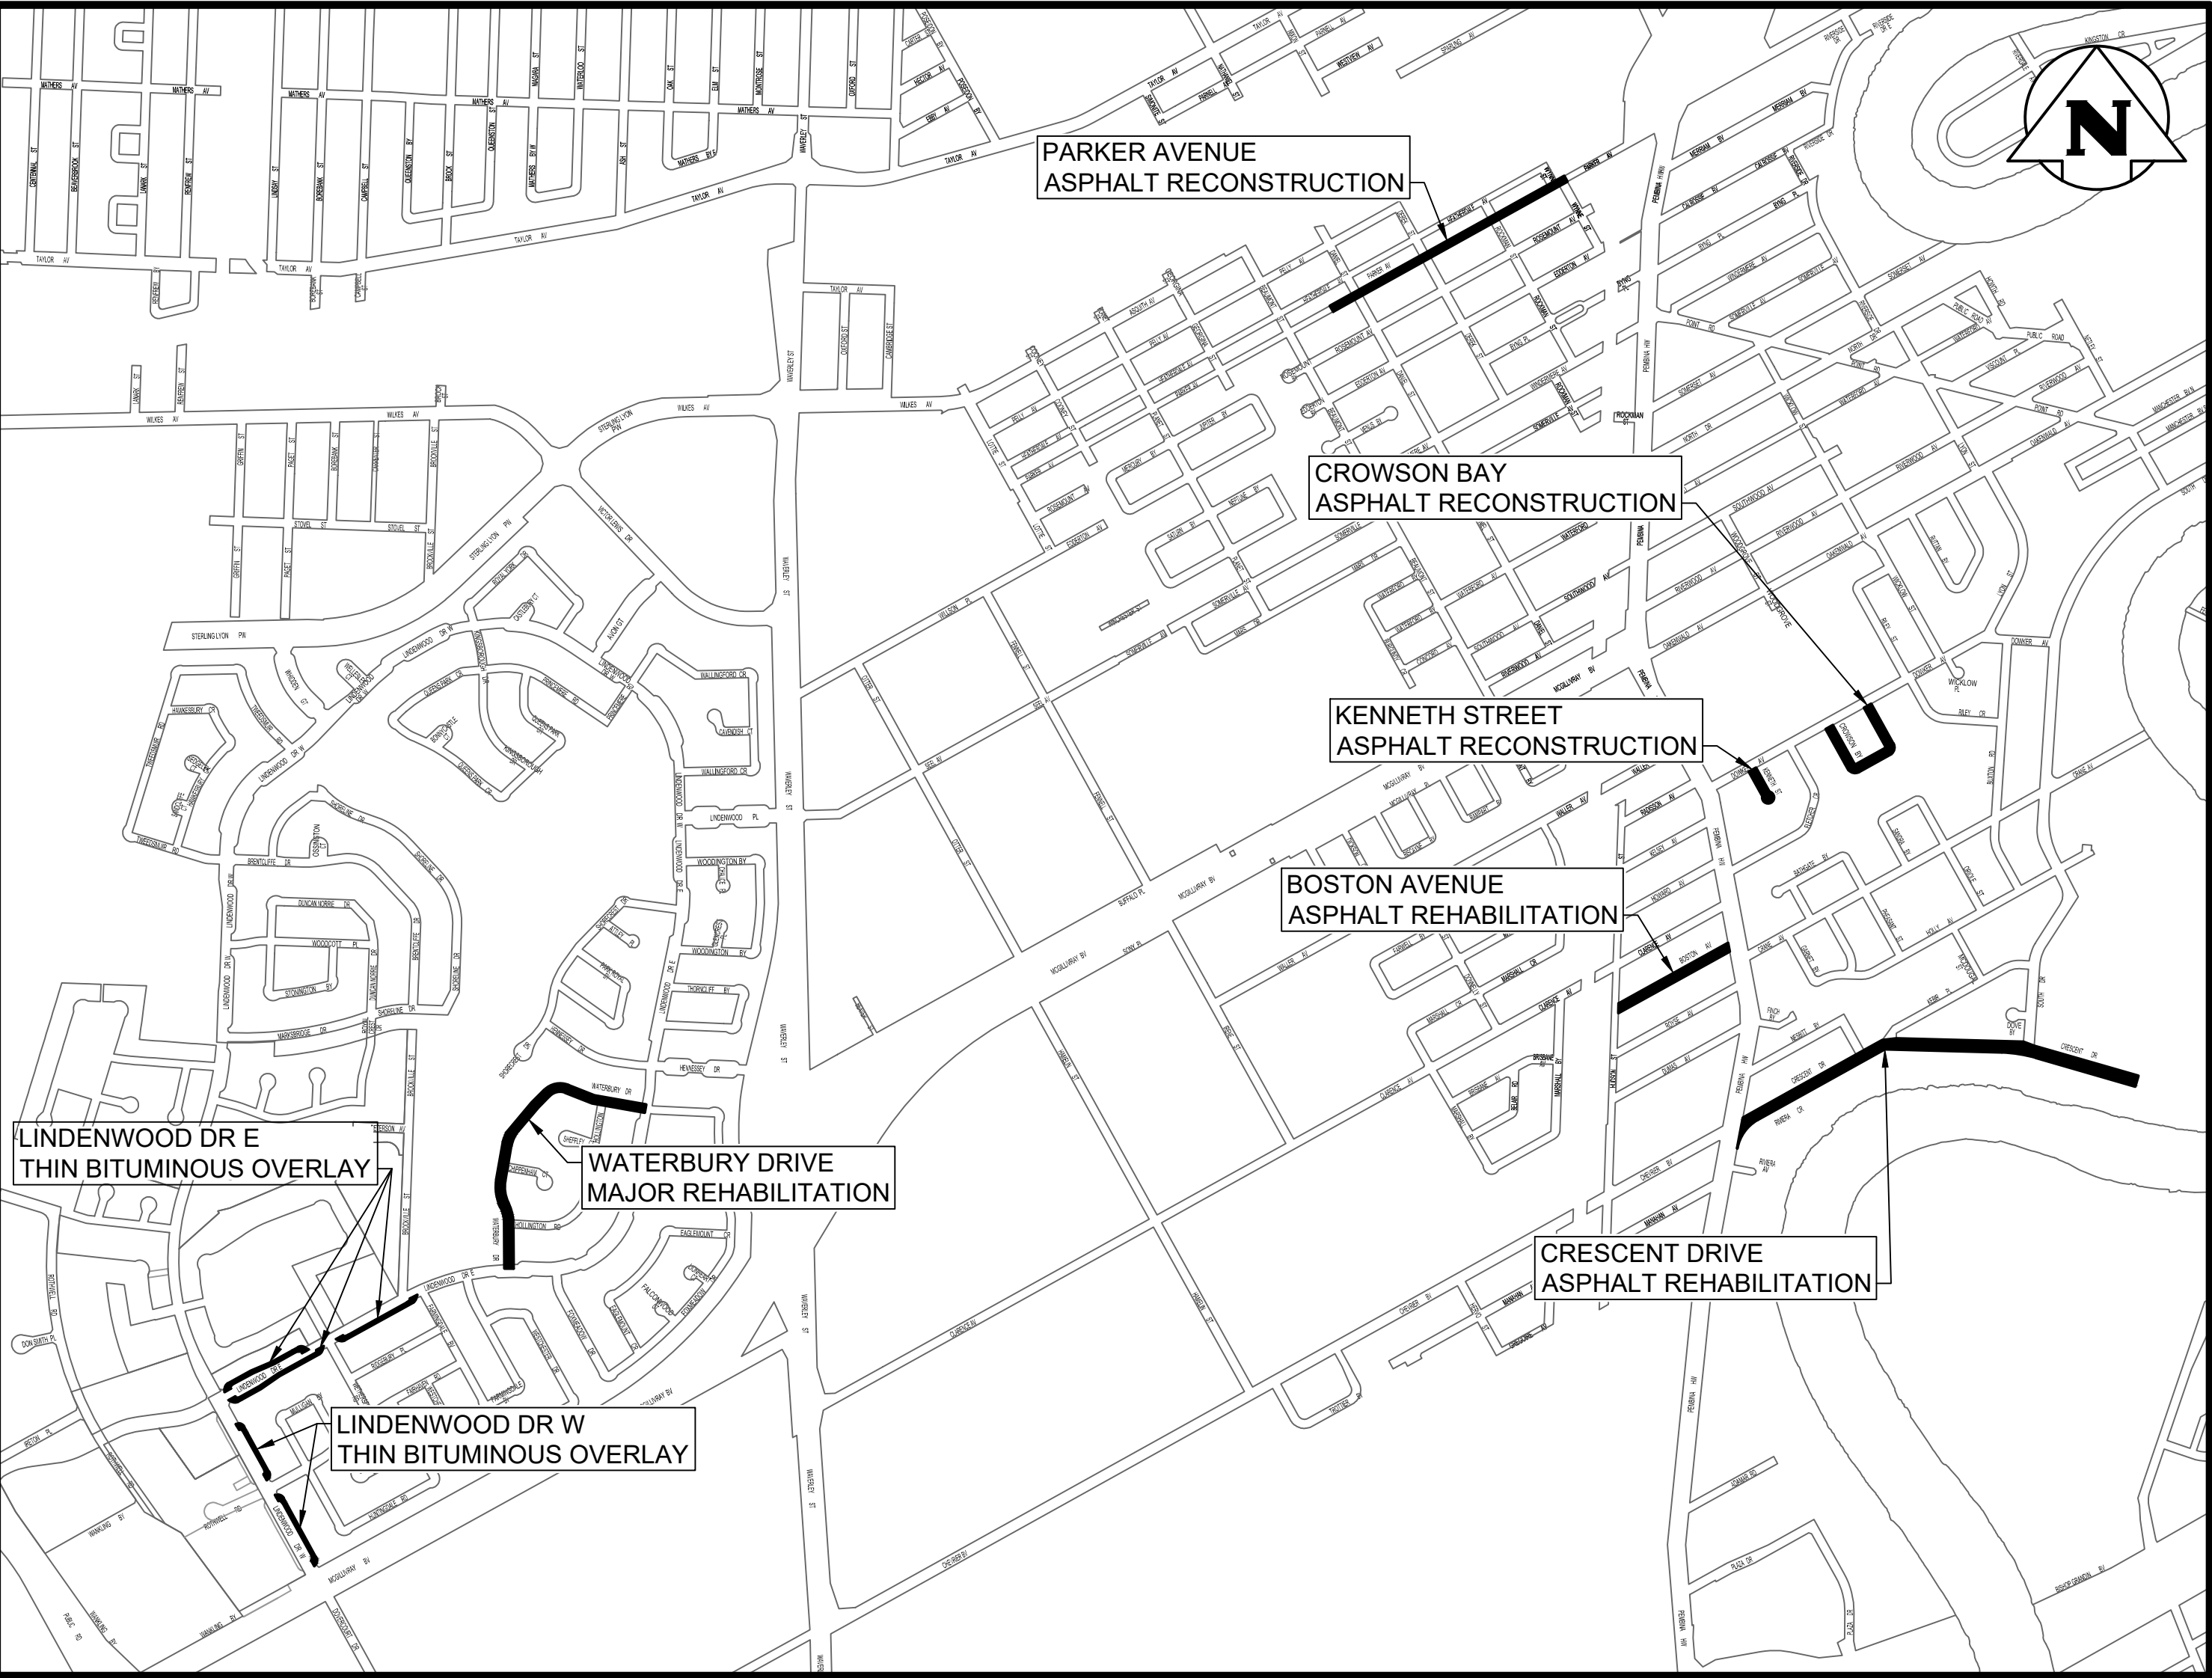

LOCATION PLAN  
Scale 1:12,500

DRAWING LIST

DRAWING No.	DESCRIPTION
C000	COVER SHEET - LOCATION PLAN AND DRAWING LIST
C001	CRESCENT DRIVE - ASPHALT REHABILITATION - PLAN AND PROFILE - PEMBINA HWY TO STA 0+140
C002	CRESCENT DRIVE - ASPHALT REHABILITATION - PLAN AND PROFILE - STA 0+140 TO STA 0+290
C003	CRESCENT DRIVE - ASPHALT REHABILITATION - PLAN AND PROFILE - STA 0+290 TO STA 0+440
C004	CRESCENT DRIVE - ASPHALT REHABILITATION - PLAN AND PROFILE - STA 0+440 TO STA 0+590
C005	CRESCENT DRIVE - ASPHALT REHABILITATION - PLAN AND PROFILE - STA 0+590 TO STA 0+730
C006	CRESCENT DRIVE - ASPHALT REHABILITATION - PLAN AND PROFILE - STA 0+730 TO STA 0+870
C007	CRESCENT DRIVE - ASPHALT REHABILITATION - PLAN AND PROFILE - STA 0+870 TO CRESCENT PARK
C008	BOSTON AVENUE - ASPHALT REHABILITATION - PLAN AND PROFILE - HUDSON ST TO STA 1+150
C009	BOSTON AVENUE - ASPHALT REHABILITATION - PLAN AND PROFILE - STA 1+150 TO PEMBINA HWY
C010	CROWSON BAY - ASPHALT RECONSTRUCTION - PLAN AND PROFILE - DOWKER AVE TO STA 0+130
C011	CROWSON BAY - ASPHALT RECONSTRUCTION - PLAN AND PROFILE - STA 0+130 TO STA 0+200
C012	CROWSON BAY - ASPHALT RECONSTRUCTION - PLAN AND PROFILE - STA 0+200 TO DOWKER AVE
C013	KENNETH STREET - ASPHALT RECONSTRUCTION - PLAN AND PROFILE - DOWKER AVE TO STA 1+088
C014	PARKER AVENUE - ASPHALT RECONSTRUCTION - PLAN AND PROFILE - WEST LIMIT TO STA 0+150
C015	PARKER AVENUE - ASPHALT RECONSTRUCTION - PLAN AND PROFILE - STA 0+150 TO STA 0+300
C016	PARKER AVENUE - ASPHALT RECONSTRUCTION - PLAN AND PROFILE - STA 0+300 TO STA 0+455
C017	PARKER AVENUE - ASPHALT RECONSTRUCTION - PLAN AND PROFILE - STA 0+455 TO WYNNE ST
C018	WATERBURY DRIVE - MAJOR REHABILITATION - PLAN AND PROFILE - LINDENWOOD DR E TO STA 0+250
C019	WATERBURY DRIVE - MAJOR REHABILITATION - PLAN AND PROFILE - STA 0+250 TO STA 0+400
C020	WATERBURY DRIVE - MAJOR REHABILITATION - PLAN AND PROFILE - STA 0+400 TO STA 0+550
C021	WATERBURY DRIVE - MAJOR REHABILITATION - PLAN AND PROFILE - STA 0+550 TO STA 0+690
C022	WATERBURY DRIVE - MAJOR REHABILITATION - PLAN AND PROFILE - STA 0+690 TO LINDENWOOD DR E
C023	THIN BITUMINOUS OVERLAY LINDENWOOD DRIVE E. FRONTAGE - (#371/419, #348/308, #364/412) AND LINDENWOOD DRIVE W. FRONTAGE - (#751/787, #795/839)
C024	STANDARD DETAILS - SHEET 1 OF 2
C025	STANDARD DETAILS - SHEET 2 OF 2

ABBREVIATIONS:

CONC	CONCRETE ROADWAY
ASP	ASPHALT ROADWAY
ASP OVLY	ASPHALT OVERLAY ROADWAY
PVS	PAVING STONE/BRICK
TYP	TYPICAL
EX	EXISTING
MH	MANHOLE
WV	WATER VALVE
EL	ELEVATION
CB	CATCH BASIN
CP	CATCH PIT
CI	CURB INLET
CL	CONTROL LINE



RELEASED FOR CONSTRUCTION BY:  
STREETS PROJECT ENGINEER \_\_\_\_\_ DATE \_\_\_\_\_



COVER SHEET AND LOCATION PLAN	
CITY DRAWING NO.	REV
P-3599-0	0
CONSULTANT FILE NAME	
704-INF.MBI03048-01-DWG-C000-00-Cover.dwg	