



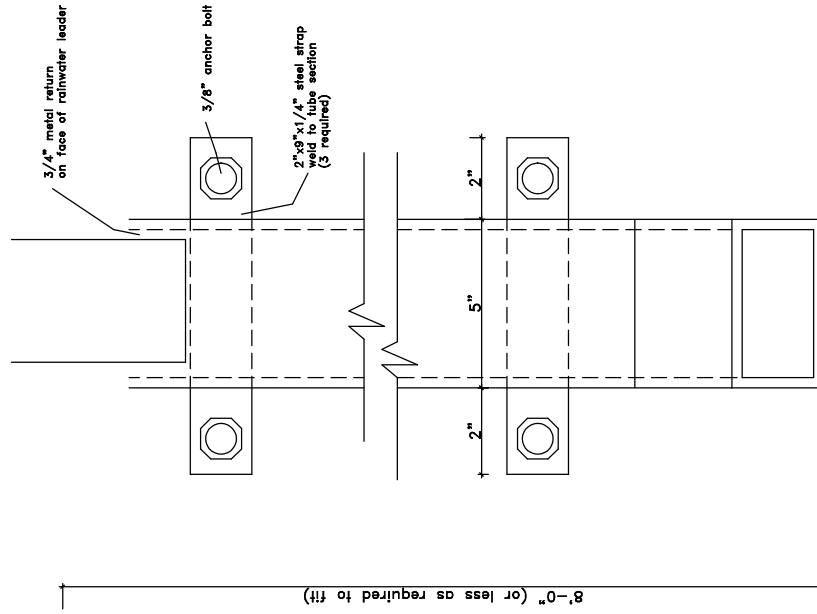

Note: Steel section is to be powder coated.
Color is to be selected by the Owner or Consultant.

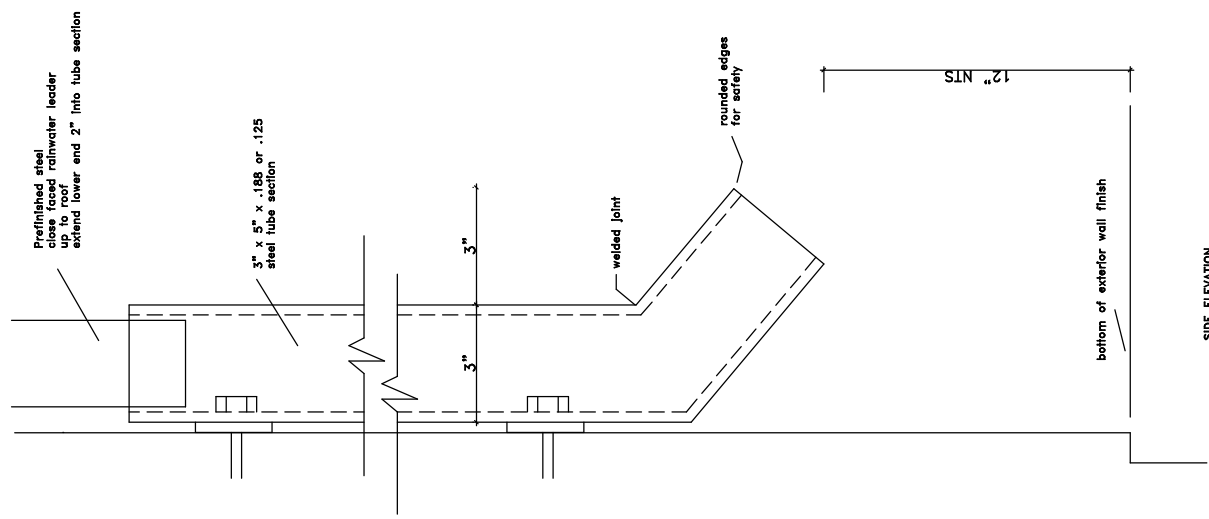

Agassiz Consulting Group Ltd. Box 41, Warren, Manitoba R0C 3E0 Office Phone: (204) 383-5538	
Project: North Kildonan Community Center 1411 McLaughlin Road Winnipeg, MB	
Date: March 15, 2026	
Drawing No. D-1	
File no: 3214-26	Scale: NTS

FRONT ELEVATION

SIDE ELEVATION