



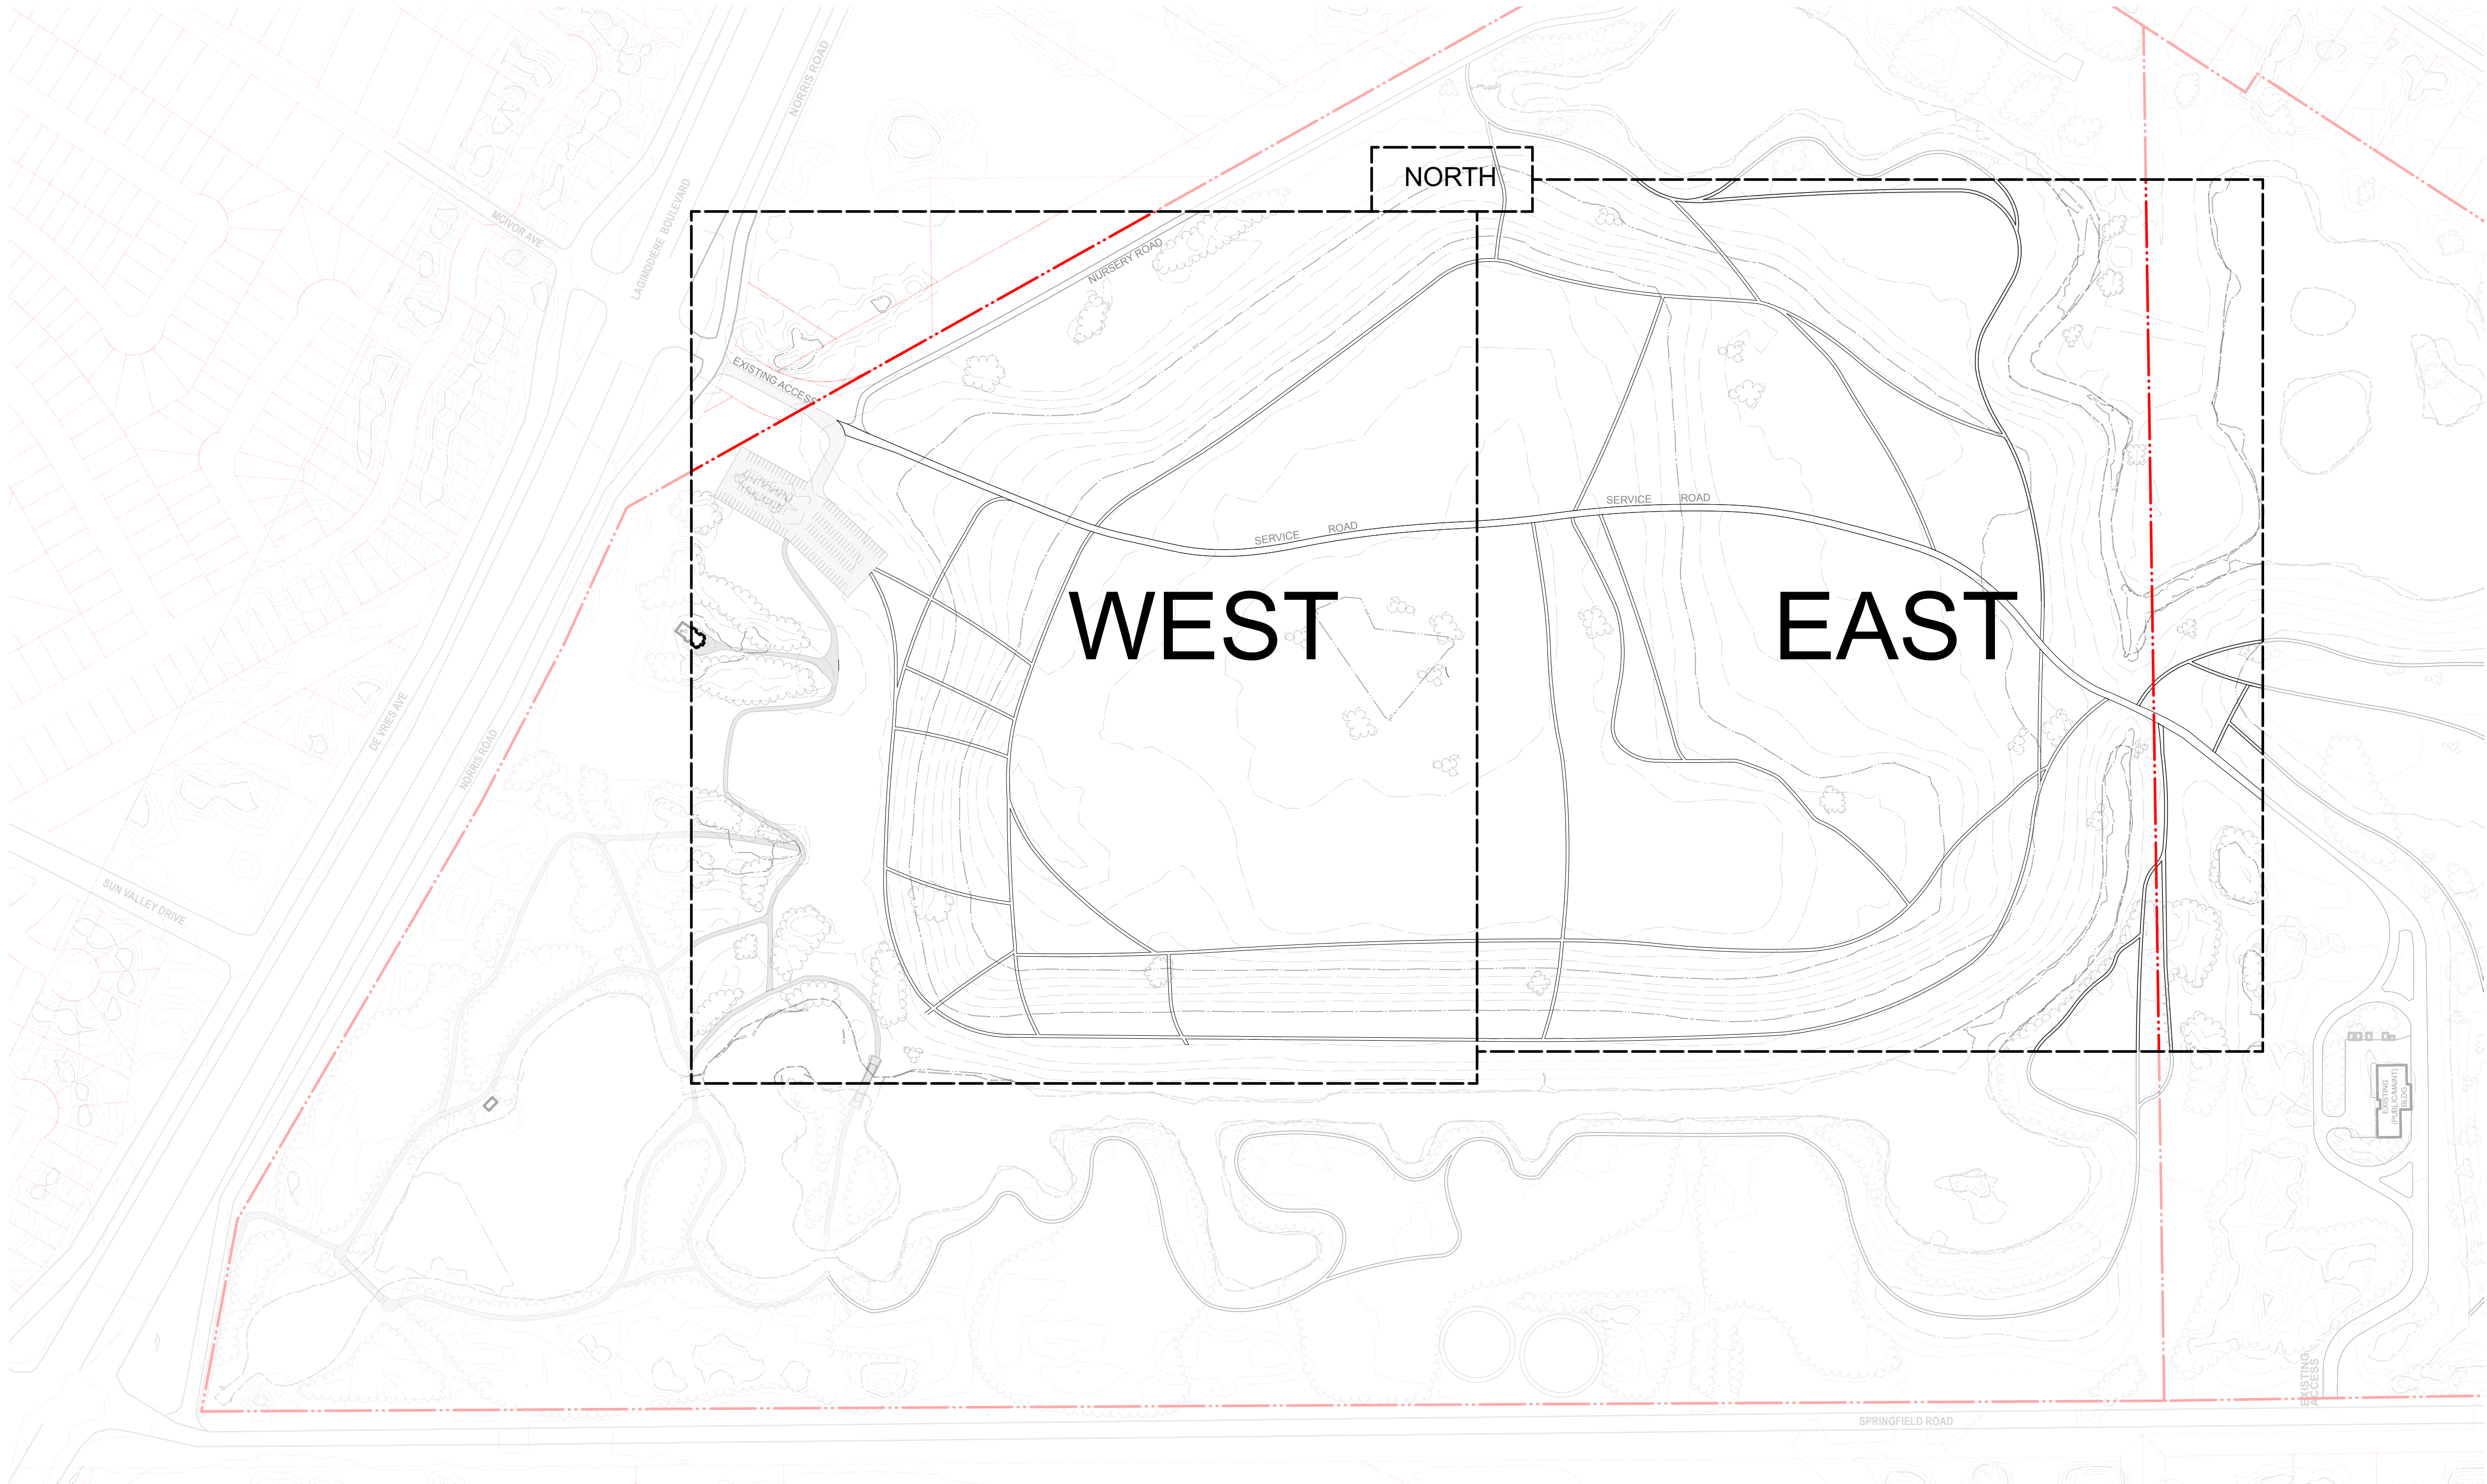

1
L-100

KEY PLAN
Scale: 1:2500

 

DRAWING LIST

- L-101 WEST EXISTING CONDITIONS & DEMOLITION PLAN
- L-102 EAST EXISTING CONDITIONS & DEMOLITION PLAN
- L-103 WEST MATERIAL, LAYOUT, SITE FURNISHING & PLANTING PLAN
- L-104 EAST MATERIAL, LAYOUT, SITE FURNISHING & PLANTING PLAN
- L-105 WEST GRADING PLAN
- L-106 EAST GRADING PLAN
- L-201 WOOD FENCE PLANS & ELEVATIONS
- L-301 GENERAL DETAILS
- L-302 WOOD FENCE & PLANTING DETAILS
- L-303 SIGNAGE DETAILS 1
- L-304 SIGNAGE DETAILS 2

1	ISSUED FOR TENDER	2026-06-16
NO.	ISSUE NOTES	DATE

PROFESSIONAL SEAL



PHONE 204-944-9907 WEB htfc.ca

PROJECT TITLE

**KILCONA DOG PARK
IMPROVEMENTS - PHASE ONE**
LAGIMODIERE BLVD & SPRINGFIELD RD
WINNIPEG, MB

SHEET TITLE

COVER SHEET

DRAWN MRG	REVIEWED SL	DRAWING NO. L-100
SCALE AS NOTED	PROJECT NO. 25-037	