



2022-11-04

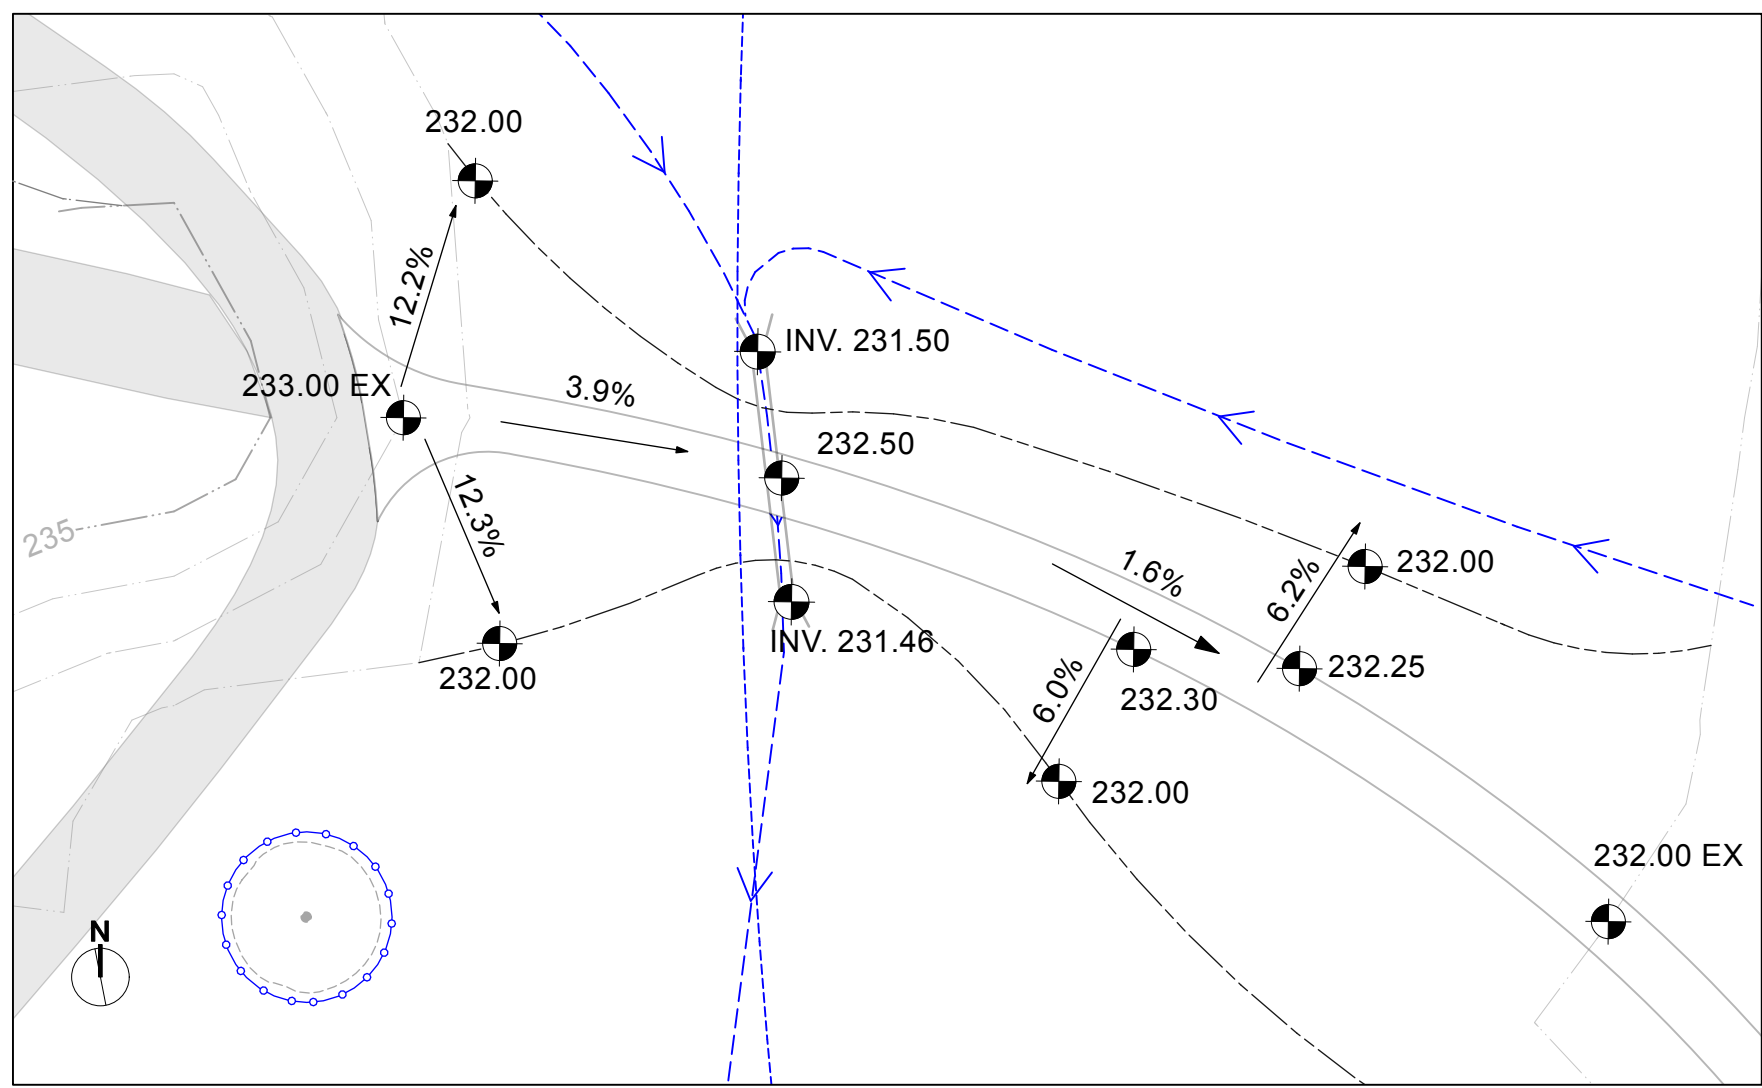

2 BALL FIELD PATH BLOW-UP PLAN
L-105 Scale: 1:250

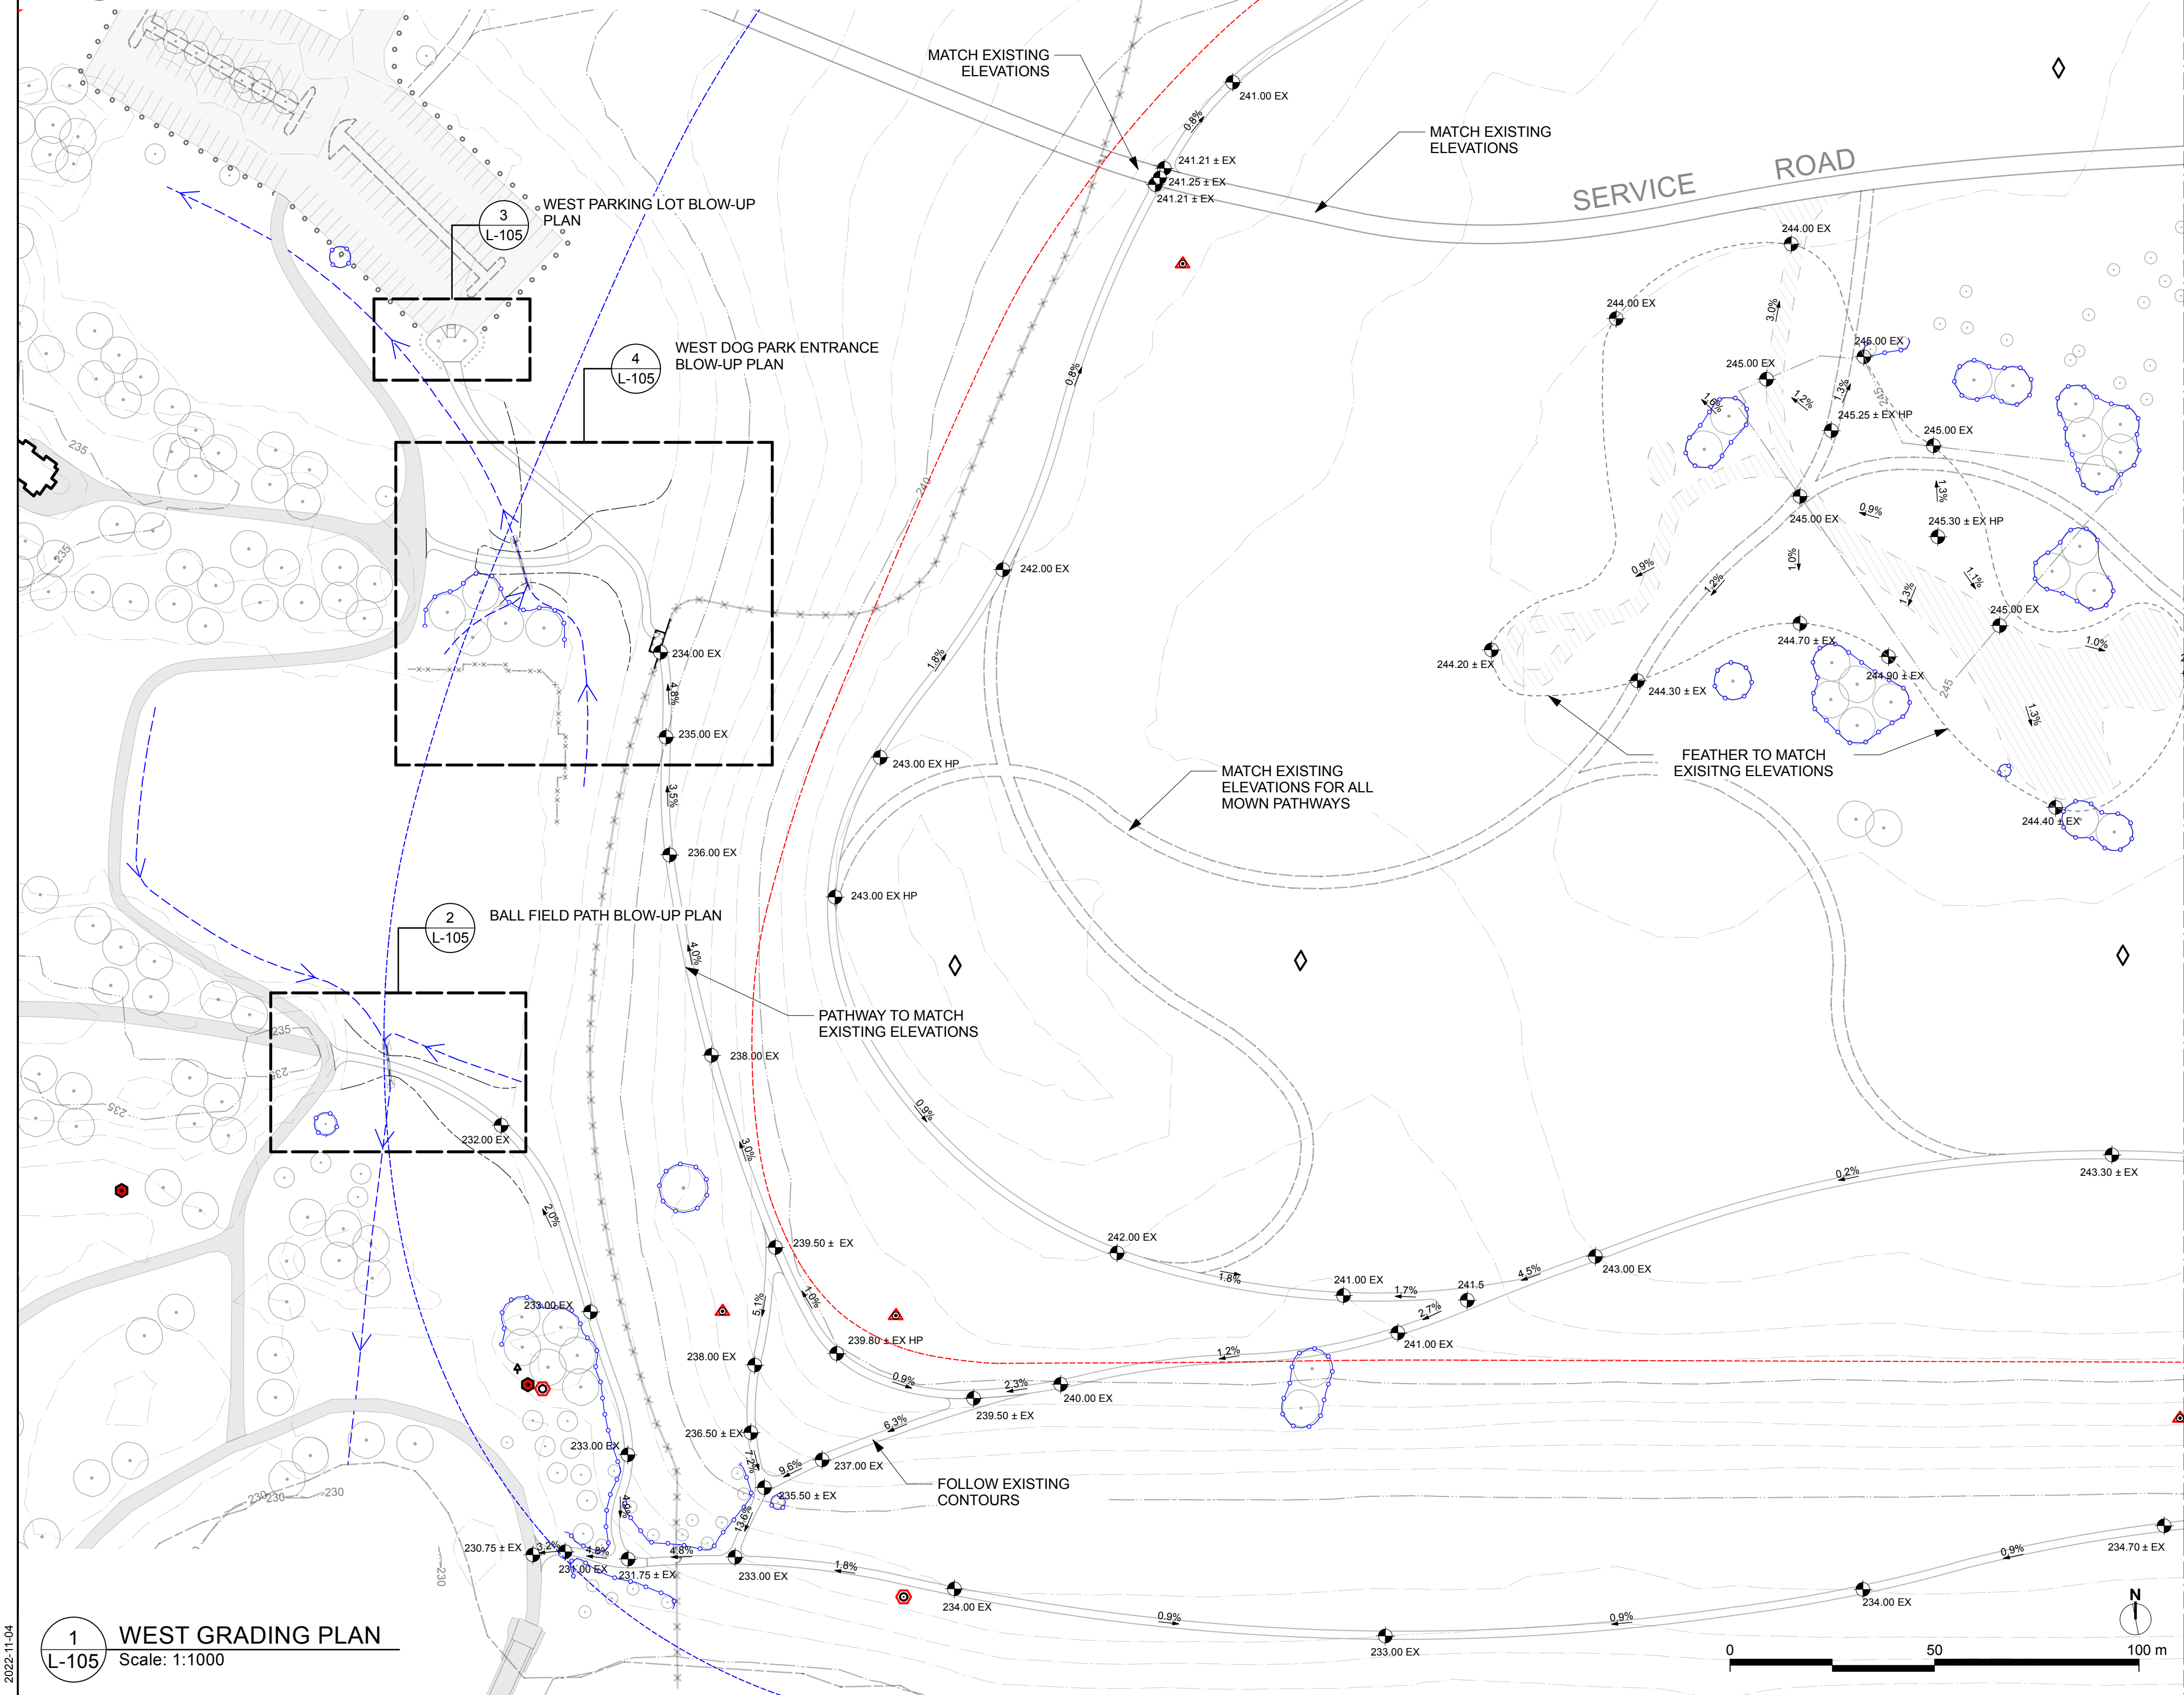

1 WEST GRADING PLAN
L-105 Scale: 1:1000

INSET MATCHLINE 4/L-106

MATCHLINE L-106

MATCHLINE L-106

SYMBOLS:


- CULVERT
- LEACHATE RISER
- GAS PROBE
- PIEZOMETER
- LEACHATE PROBE
- WATER WELL
- THERMOCOUPLE
- PROPOSED ELEVATION
- EXISTING ELEVATIONS
- EXISTING INTERPOLATED ELEVATIONS
- PROPOSED SLOPE
- HIGH POINT
- LOW POINT

LEGEND:


- PROPERTY LINE
- EXISTING PICNIC SHELTER
- LANDFILL CONTROL ZONE
- LANDFILL EXTENT
- NORMAL WATER LEVEL
- TREE PROTECTION FENCE EXTENT
- EXISTING MAJOR CONTOUR LINES
- EXISTING MINOR CONTOUR LINES
- PROPOSED CONTOUR LINE
- EXISTING SWALE
- EXISTING WOOD BOLLARDS
- EXISTING BASEBALL BACKSTOP FENCE
- EXISTING CONCRETE CURB
- EXISTING ASPHALT PATHWAYS
- 1.8m CHAINLINK FENCE
- WOOD BOLLARDS
- 1.2m WOOD FENCE
- MOWN PATHWAYS
- EXISTING DISTURBED AREA
- EXISTING ASPHALT PARKING LOT

GENERAL NOTES:


- THIS DRAWING MUST NOT BE SCALED.
- THE GENERAL CONTRACTOR SHALL VERIFY ALL DIMENSIONS, DATUMS AND LEVELS PRIOR TO COMMENCEMENT OF WORK. ALL ERRORS AND OMISSIONS TO BE REPORTED IMMEDIATELY TO THE LANDSCAPE ARCHITECT.
- VARIATIONS & MODIFICATIONS TO WORK SHOWN ON THESE DRAWINGS SHALL NOT BE CARRIED OUT WITHOUT WRITTEN PERMISSION FROM THE LANDSCAPE ARCHITECT.
- THIS DRAWING IS THE EXCLUSIVE PROPERTY OF THE LANDSCAPE ARCHITECTS AND CAN BE REPRODUCED ONLY WITH THE PERMISSION OF THE LANDSCAPE ARCHITECTS, IN WHICH CASE THE REPRODUCTION MUST BEAR THEIR NAME AS LANDSCAPE ARCHITECTS.
- NOTES:
- ALL ELEVATIONS ARE IN METRES UNLESS OTHERWISE SPECIFIED.
 - CONFIRM GRADES WITH CONSULTANT PRIOR TO INSTALLATION.
 - REPORT ANY ONSITE DISCREPANCIES TO THE CONSULTANT IMMEDIATELY.
 - PROVIDE SMOOTH, ROUNDED TRANSITIONS AT CROWN OF PATHS AND BOTTOM OF SWALES.
 - HAND GRADE AROUND LEACHATE RISERS, MONITORING WELLS, AND PROBES WHEN WITHIN 2 METRES.

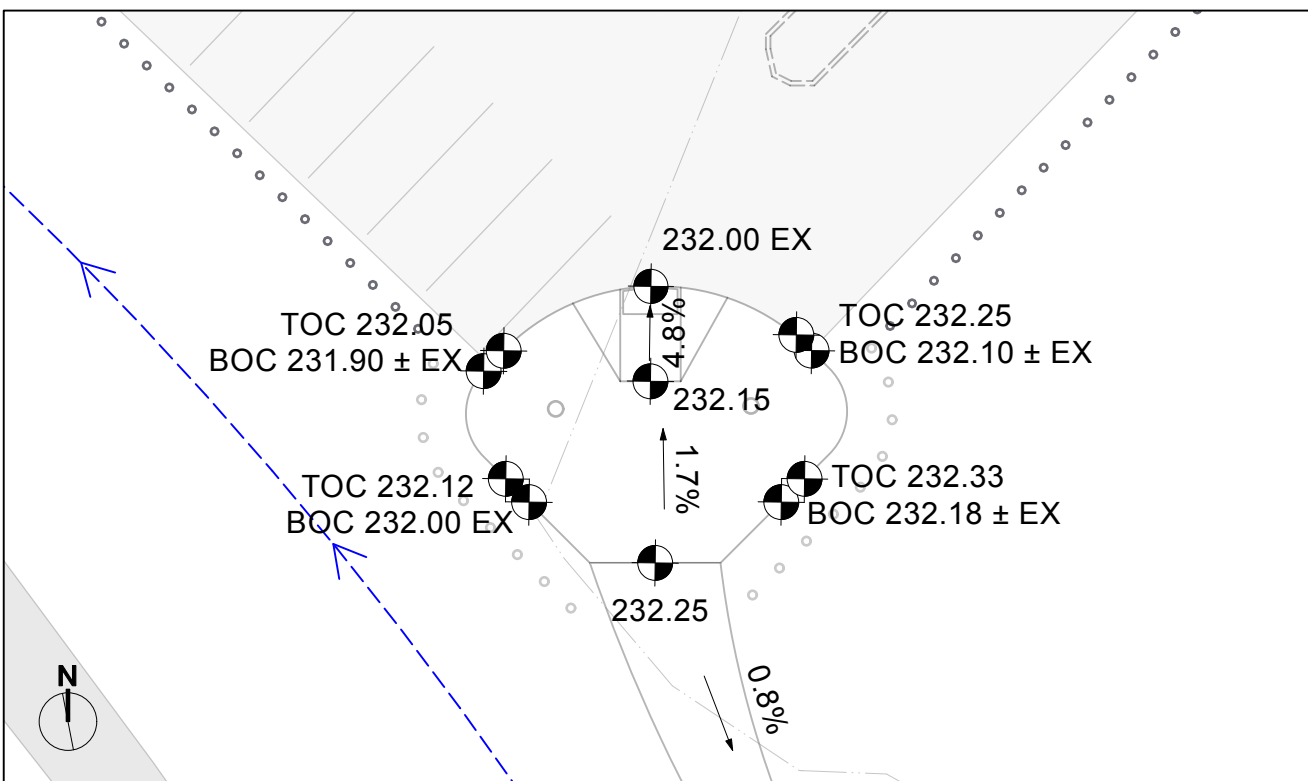

3 WEST PARKING LOT BLOW-UP PLAN
L-105 Scale: 1:250

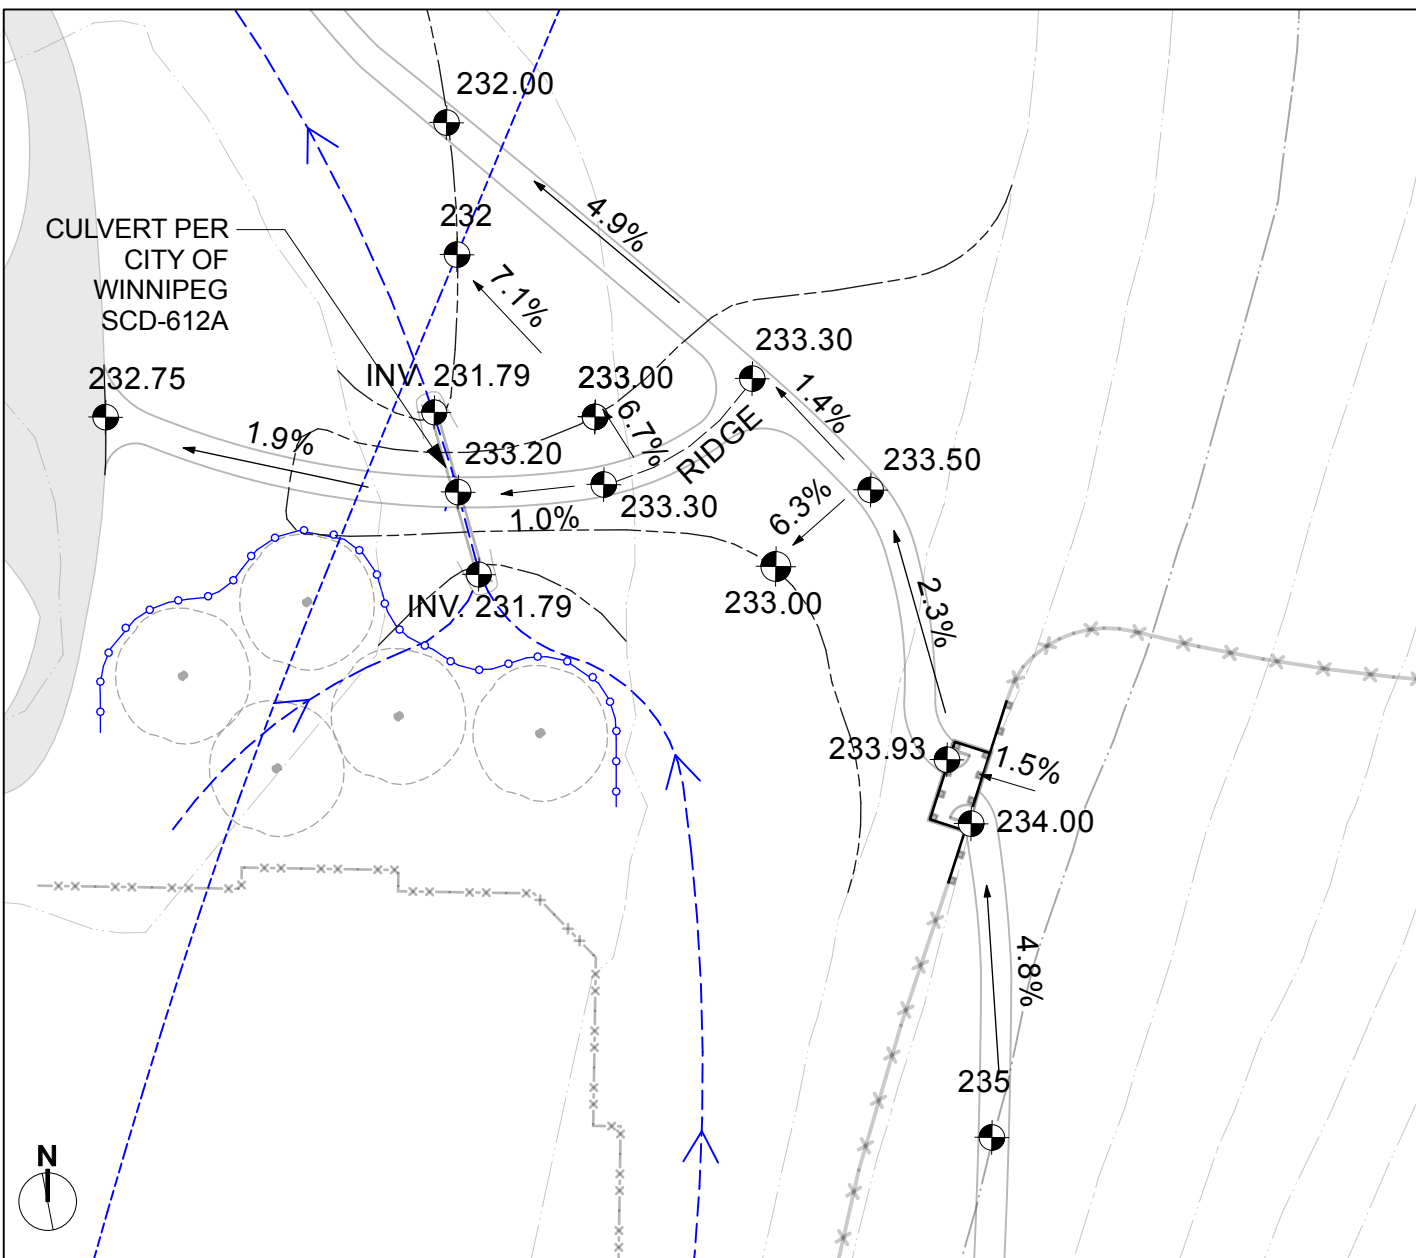

4 WEST DOG PARK ENTRANCE BLOW-UP PLAN
L-105 Scale: 1:500

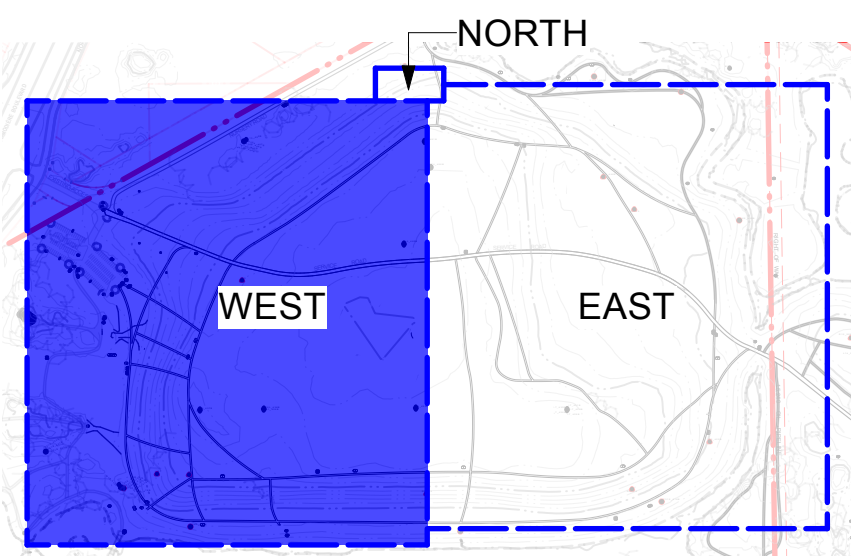

5 KEY PLAN
L-105 Scale: 1:10000

1	ISSUED FOR TENDER	2026-06-16
NO.	ISSUE NOTES	DATE

PROFESSIONAL SEAL



PHONE 204-944-9907

WEB htfc.ca

PROJECT TITLE

KILCONA DOG PARK
IMPROVEMENTS - PHASE ONE
LAGIMODIERE BLVD & SPRINGFIELD RD
WINNIPEG, MB

SHEET TITLE

WEST GRADING PLAN

DRAWN MRG	REVIEWED SL	DRAWING NO. L-105
SCALE AS NOTED	PROJECT NO. 25-037	