



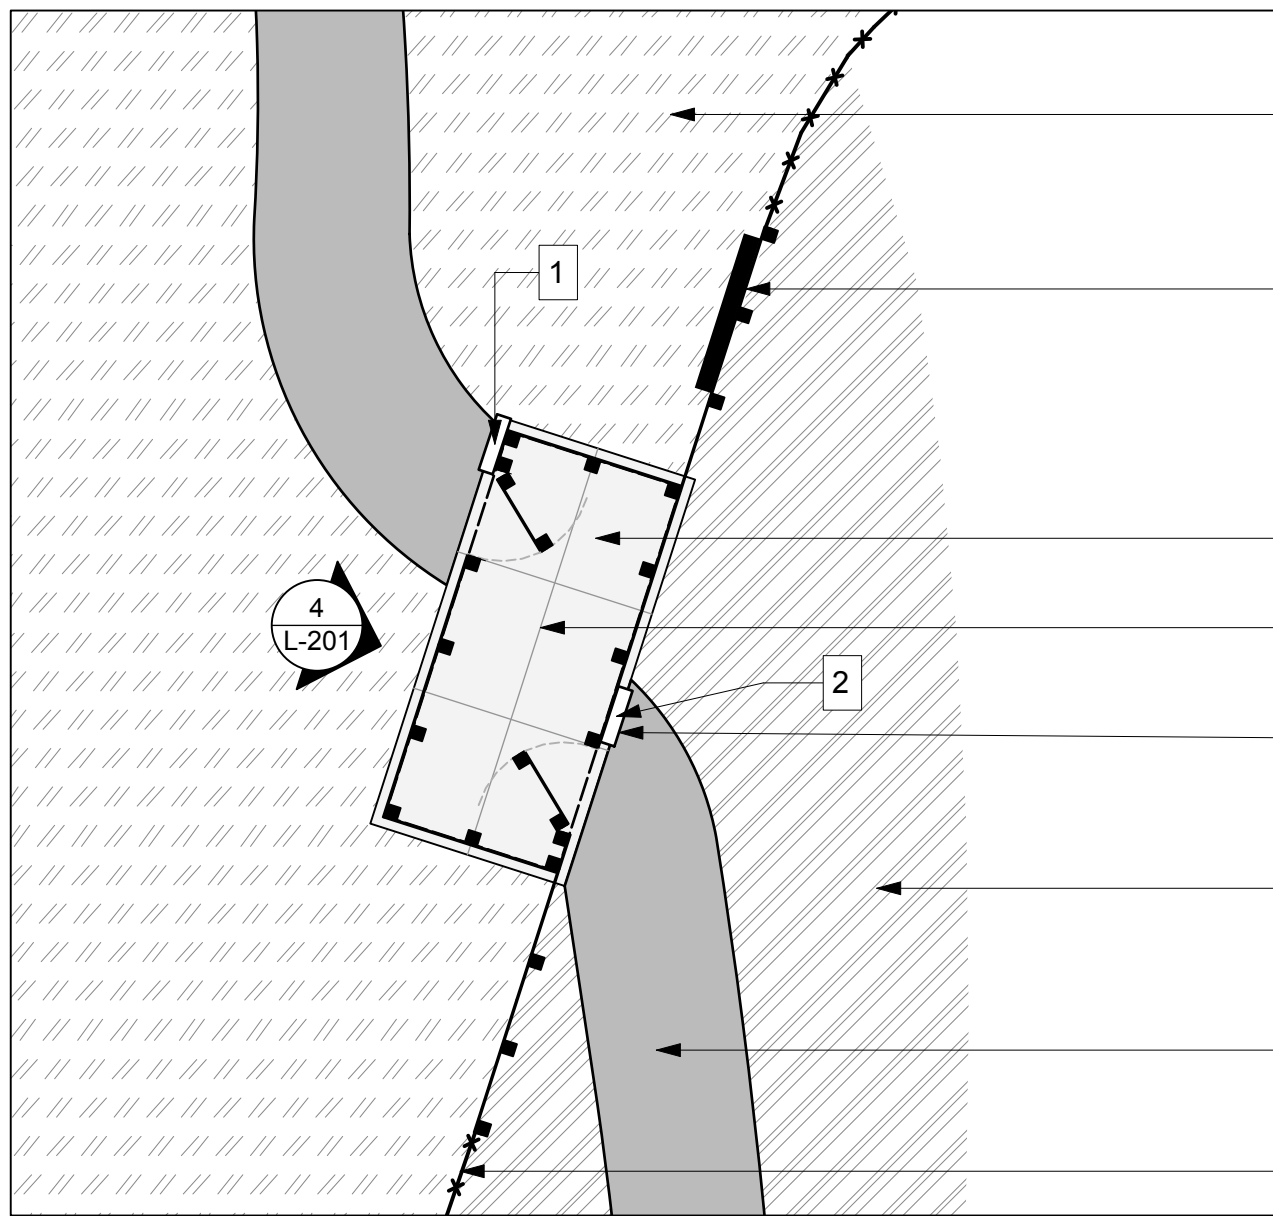


- TOPSOIL & SOD PER SD-243
- 5 L-302 METAL PARK NAME LETTERS
- 3 L-301 THICKENED EDGE CONCRETE SLAB
- 4 L-201 SAW CUTS
- 10 L-301 WOOD FENCE SIGN MOUNT
- NATURAL GRASS SEEDING BY OTHERS
- 1 L-301 GRANULAR PAVING
- 7 L-301 CHAIN LINK FENCE

1 WEST DOG PARK ENTRANCE BLOW-UP PLAN
L-201 Scale: 1:100

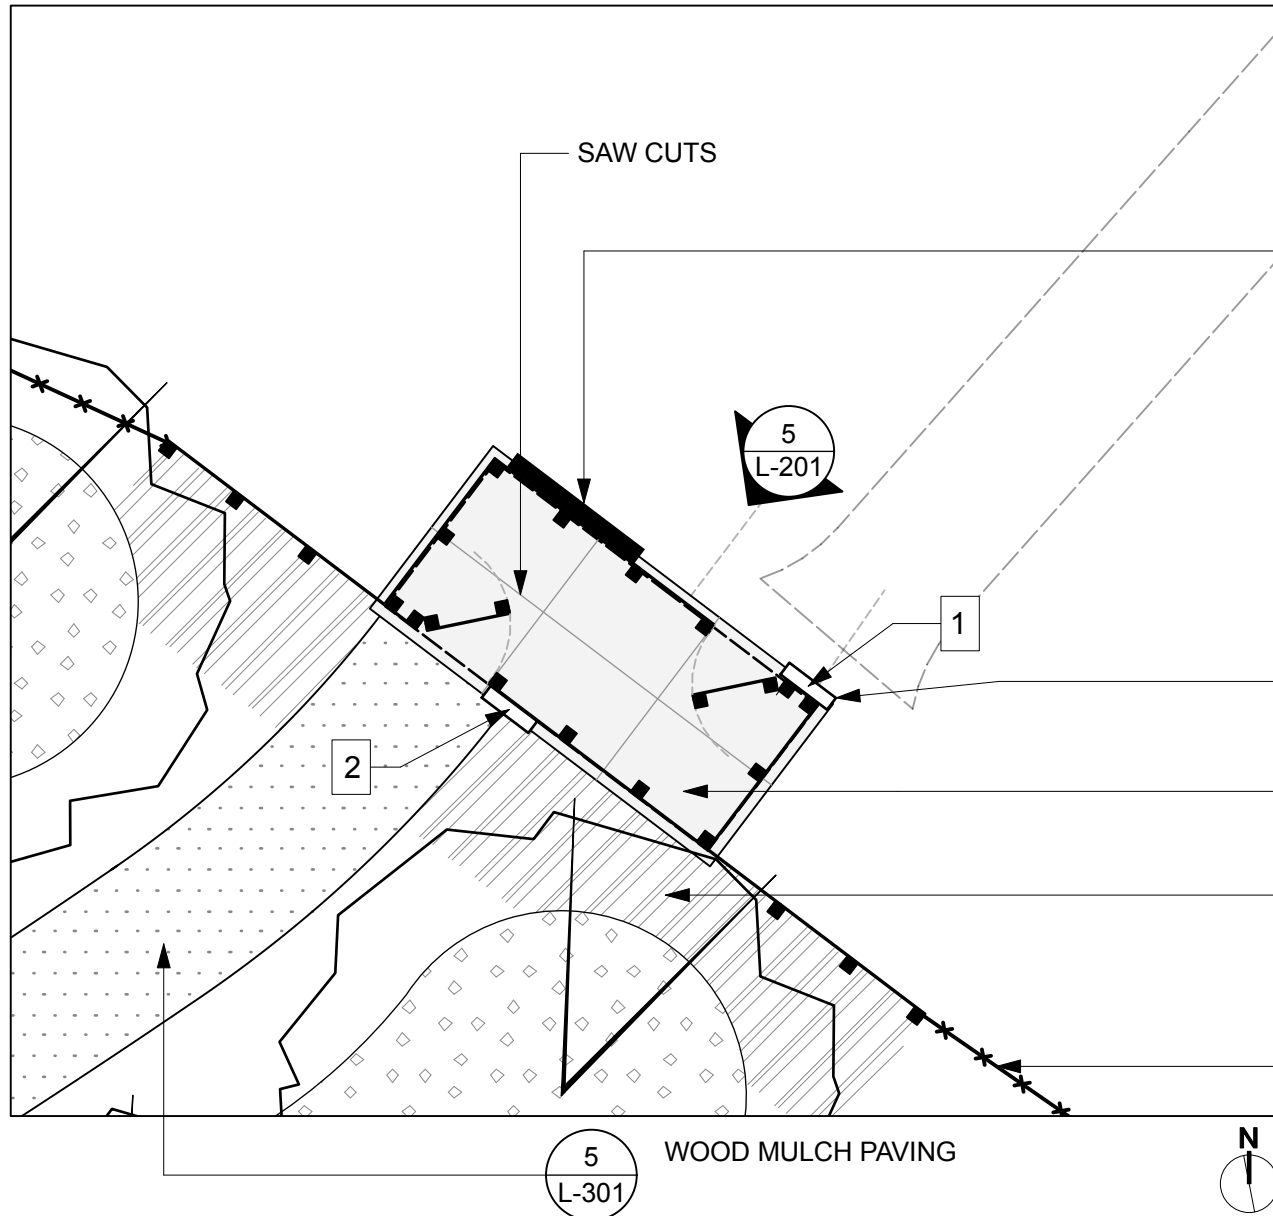


- 5 L-302 METAL PARK NAME LETTERS
- 10 L-301 WOOD FENCE SIGN MOUNT
- 3 L-301 THICKENED EDGE CONCRETE SLAB
- NATURAL GRASS SEEDING BY OTHERS
- 7 L-301 CHAIN LINK FENCE
- 5 L-301 WOOD MULCH PAVING

2 NORTH DOG PARK ENTRANCE BLOW-UP PLAN
L-201 Scale: 1:100

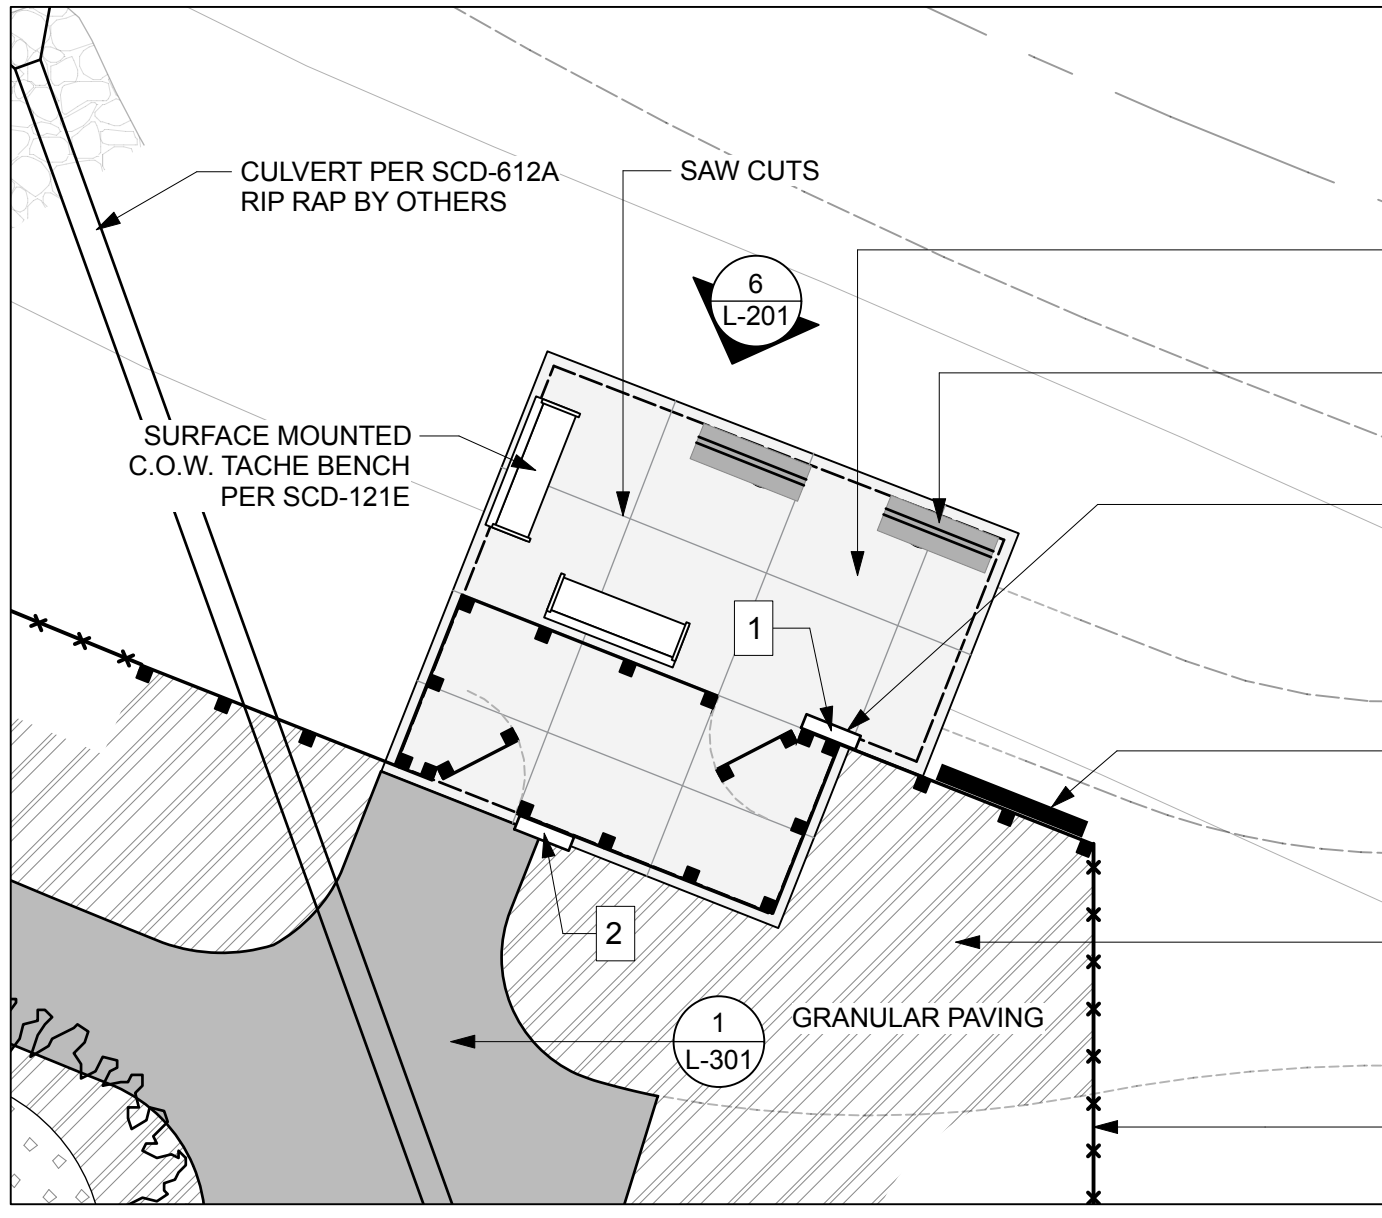


- 3 L-301 THICKENED EDGE CONCRETE SLAB
- 1 L-303 WOODEN NOTICE BOARD DETAIL
- 10 L-301 WOOD FENCE SIGN MOUNT
- 5 L-302 METAL PARK NAME LETTERS
- NATURAL GRASS SEEDING BY OTHERS
- 7 L-301 CHAIN LINK FENCE
- 1 L-301 GRANULAR PAVING


3 EAST DOG PARK ENTRANCE BLOW-UP PLAN
L-201 Scale: 1:100

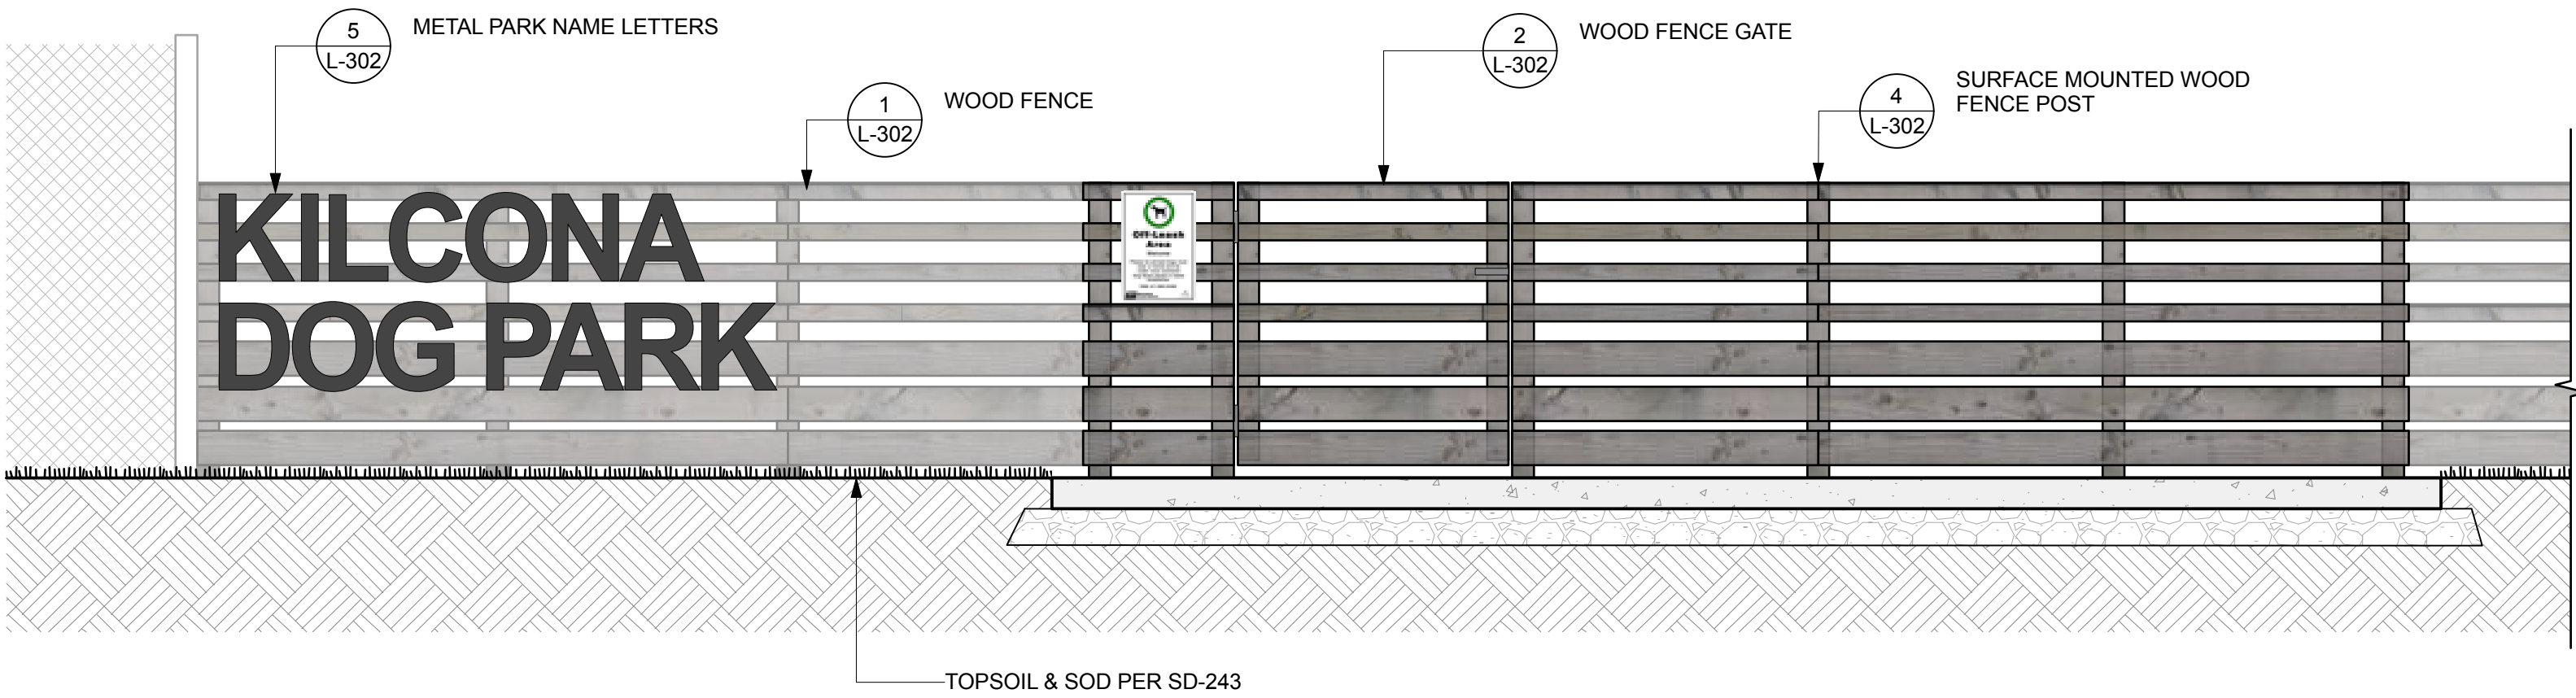

4 WEST DOG PARK ENTRANCE VESTIBULE FRONT ELEVATION
L-201 Scale: 1:25

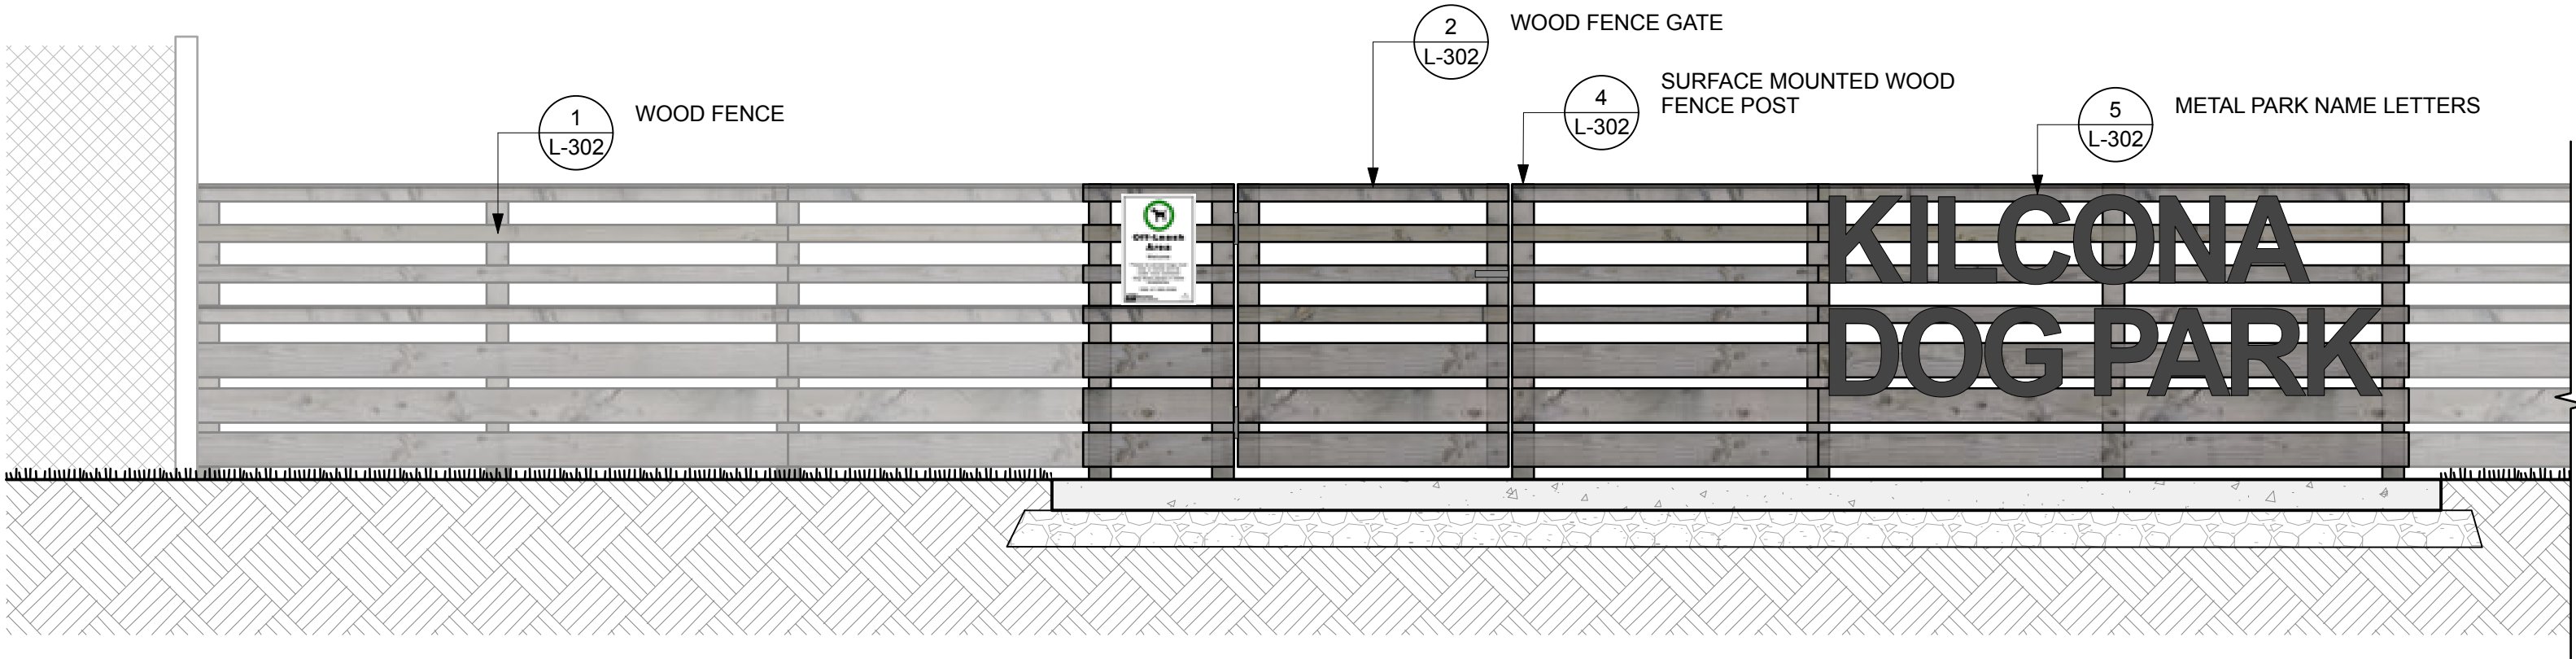


5 NORTH DOG PARK ENTRANCE VESTIBULE FRONT ELEVATION
L-201 Scale: 1:25

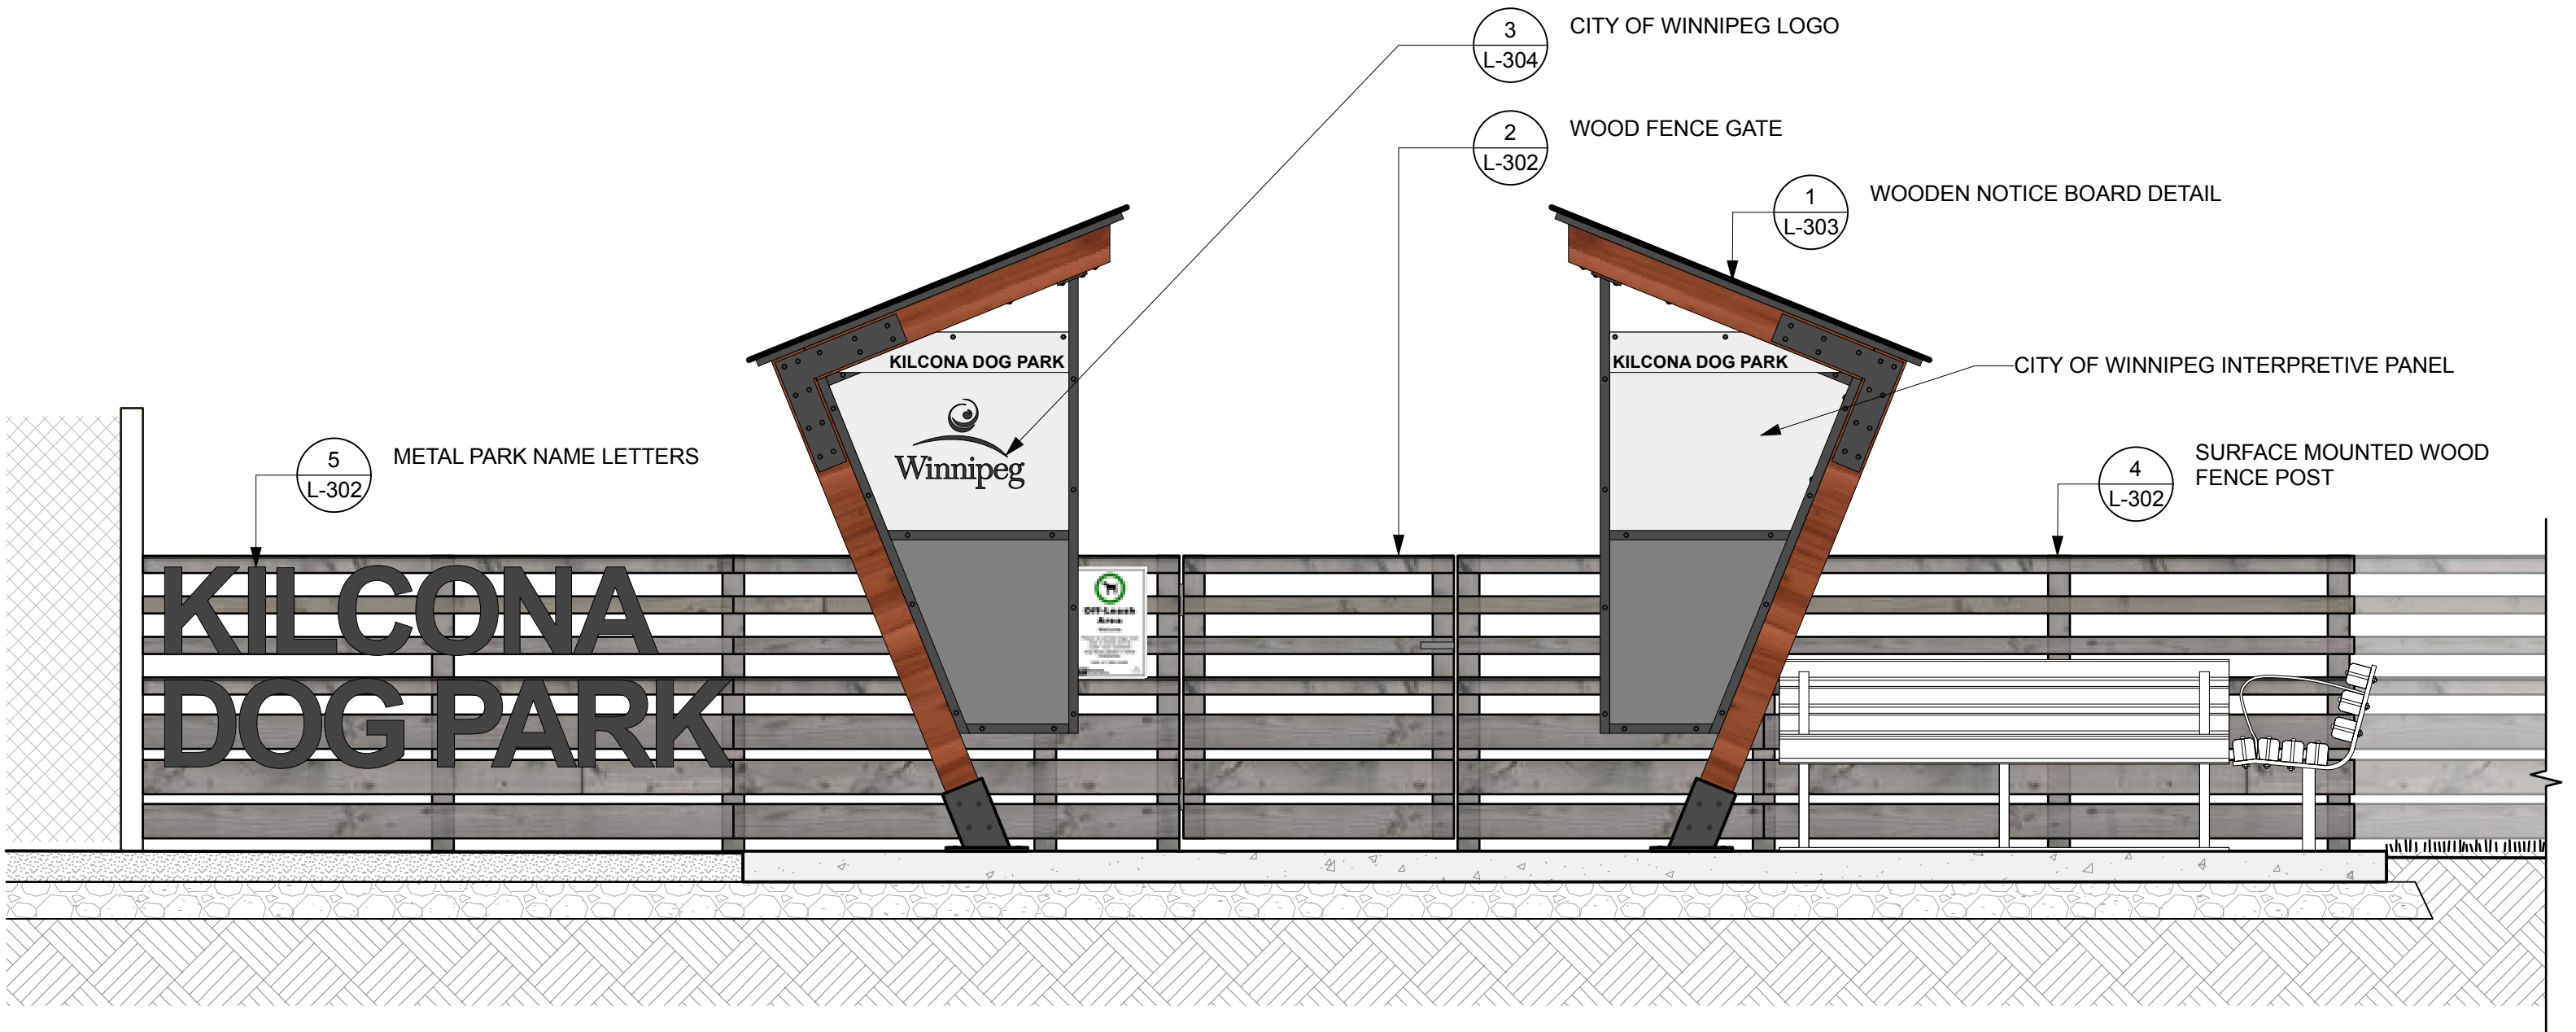

6 EAST DOG PARK ENTRANCE VESTIBULE FRONT ELEVATION
L-201 Scale: 1:25

- LEGEND:
- CONCRETE SAW CUTS 3x12 DEEP
 - THICKENED EDGE CONCRETE SLAB
 - GRANULAR PATH
 - MULCH PATH
 - TOPSOIL & SOD PER SD-243
 - MULCH PLANTING BED
 - NATURAL GRASS SEEDING BY OTHERS
 - RIP RAP BY OTHERS
 - CULVERT PER SCD-612A

1	ISSUED FOR TENDER	2026-06-16
NO.	ISSUE NOTES	DATE

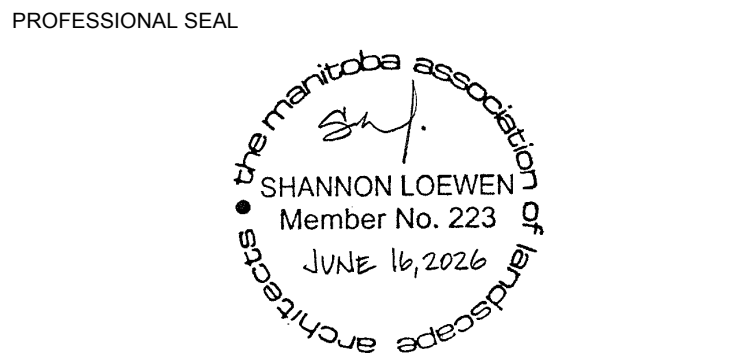

PROJECT TITLE

KILCONA DOG PARK
IMPROVEMENTS - PHASE ONE
LAGIMODIERE BLVD & SPRINGFIELD RD
WINNIPEG, MB

SHEET TITLE

WOOD FENCE PLANS &
ELEVATIONS

DRAWN MRG	REVIEWED SL	DRAWING NO. L-201
SCALE AS NOTED	PROJECT NO. 25-037	