




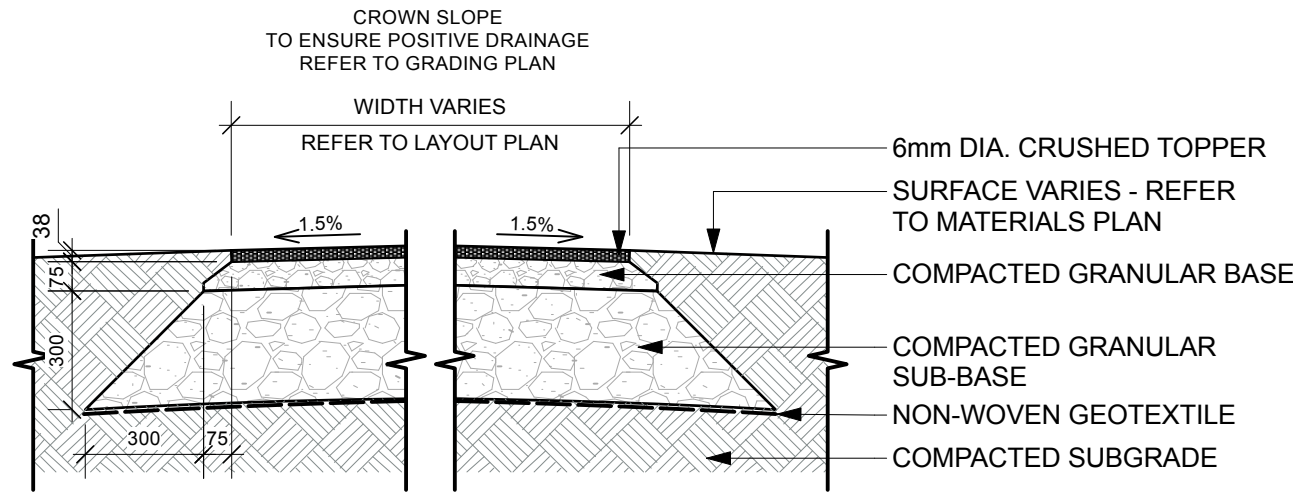


1 GRANULAR PAVING
Scale: 1:20

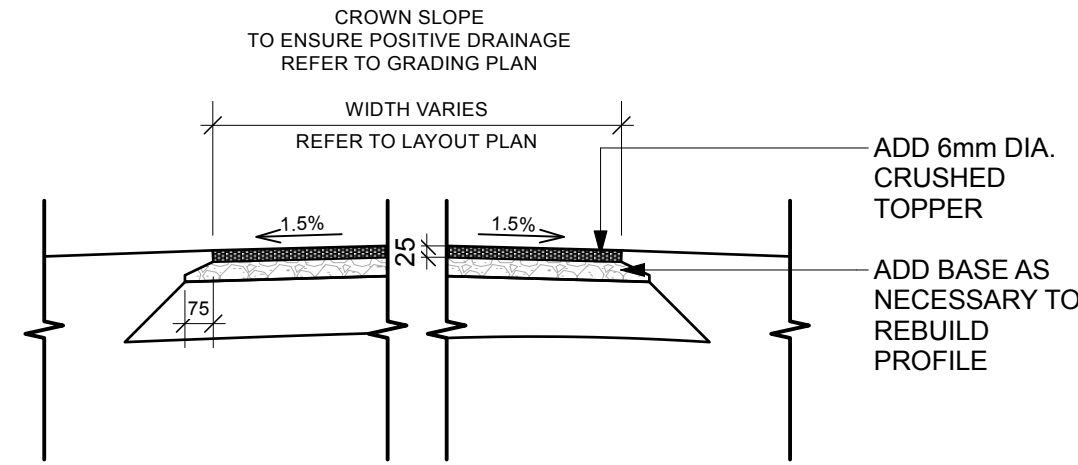


2 GRANULAR SURFACE TOP-UP
Scale: 1:20

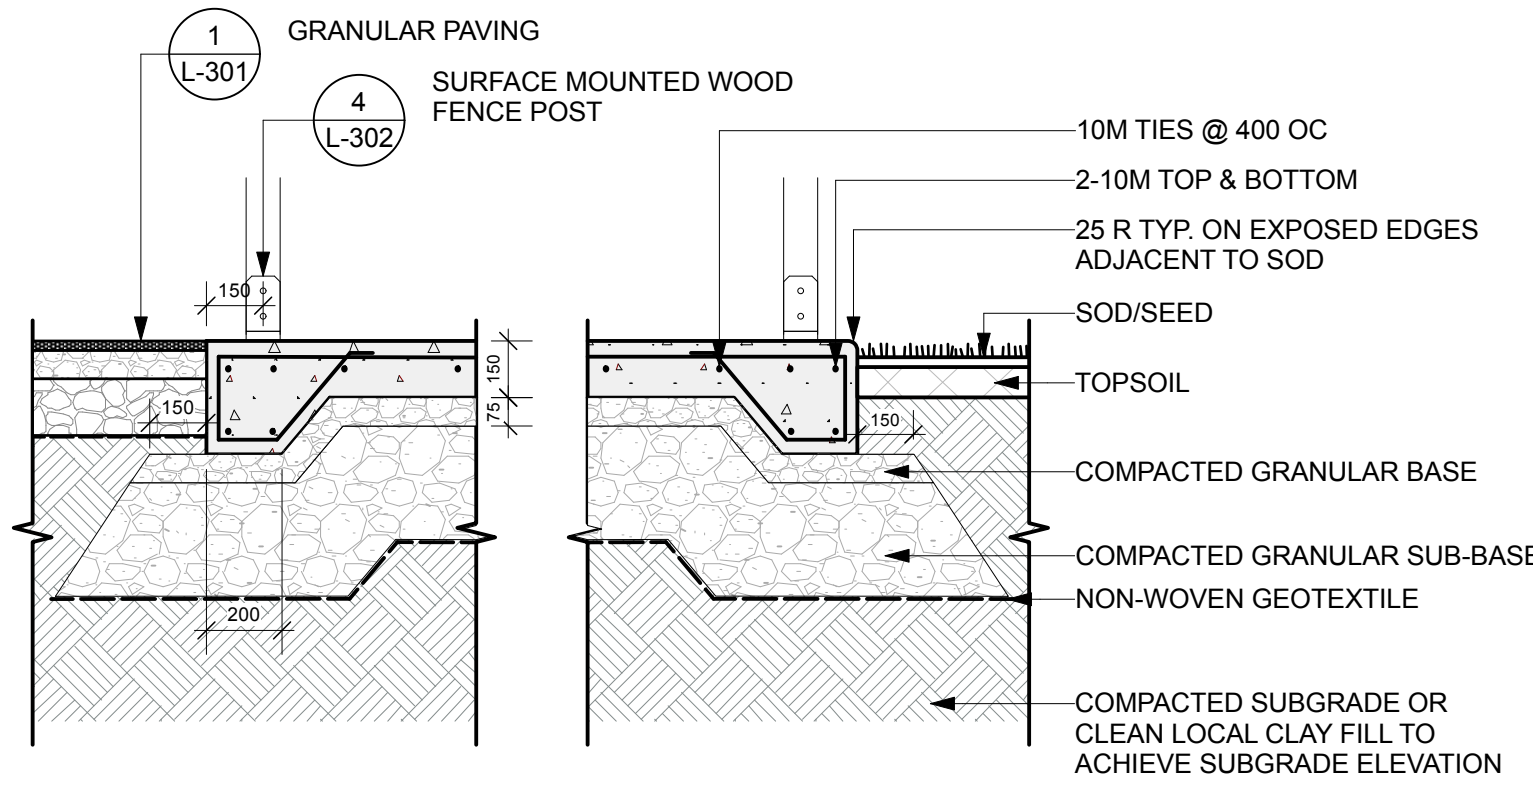


3 THICKENED EDGE CONCRETE SLAB
Scale: 1:20

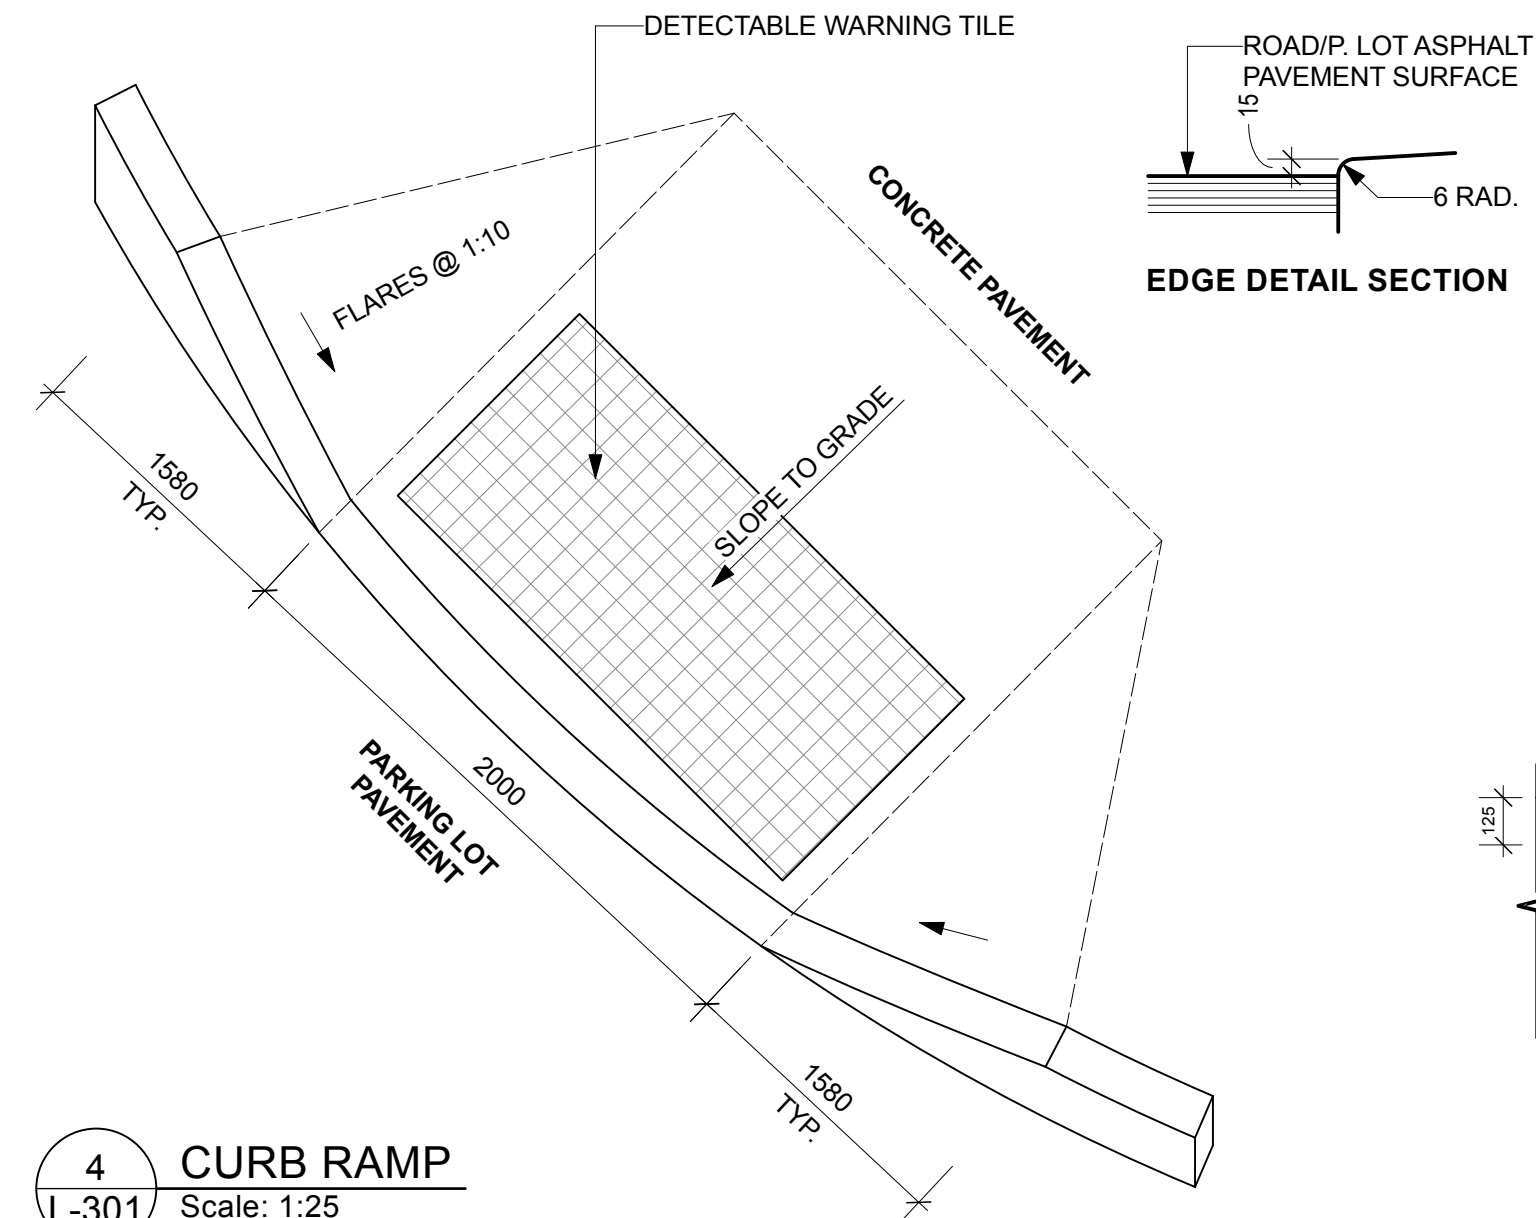

4 CURB RAMP
Scale: 1:25

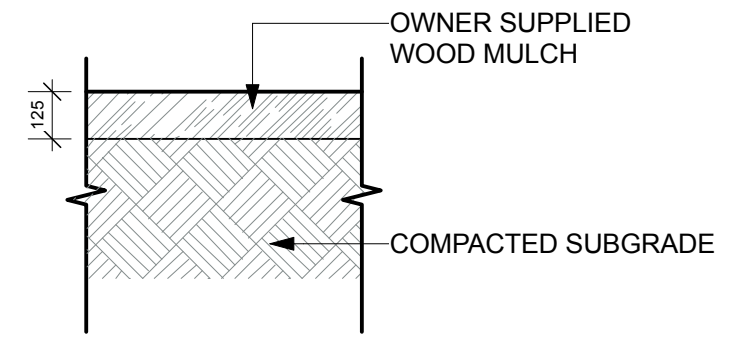


5 WOOD MULCH PAVING
Scale: 1:20

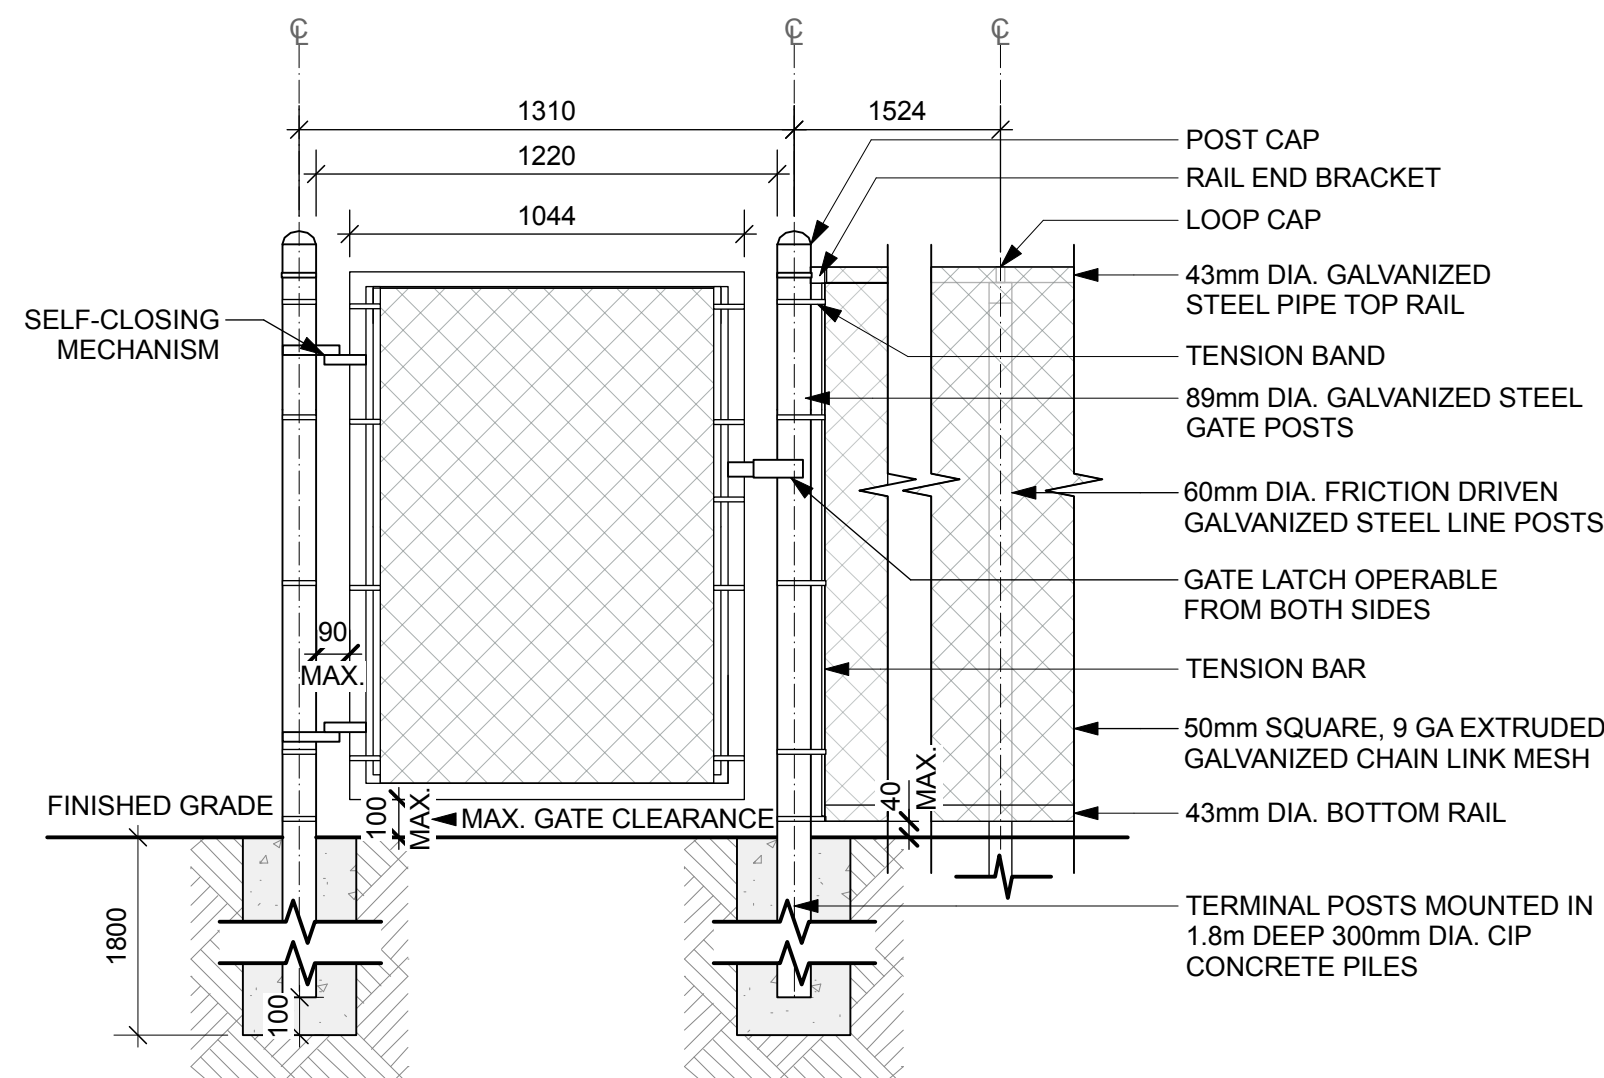


NOTES:
- GATE TO SUIT FENCE CONSTRUCTION.
- PROVIDE SHOP DRAWINGS, INCLUDING LATCH AND LOCKING HARDWARE FOR APPROVAL PRIOR TO INSTALLATION.
- INSTALL TIE WIRES WITH TWISTED ENDS ON OUTSIDE FACE

6 PEDESTRIAN ENTRANCE GATE
Scale: 1:20

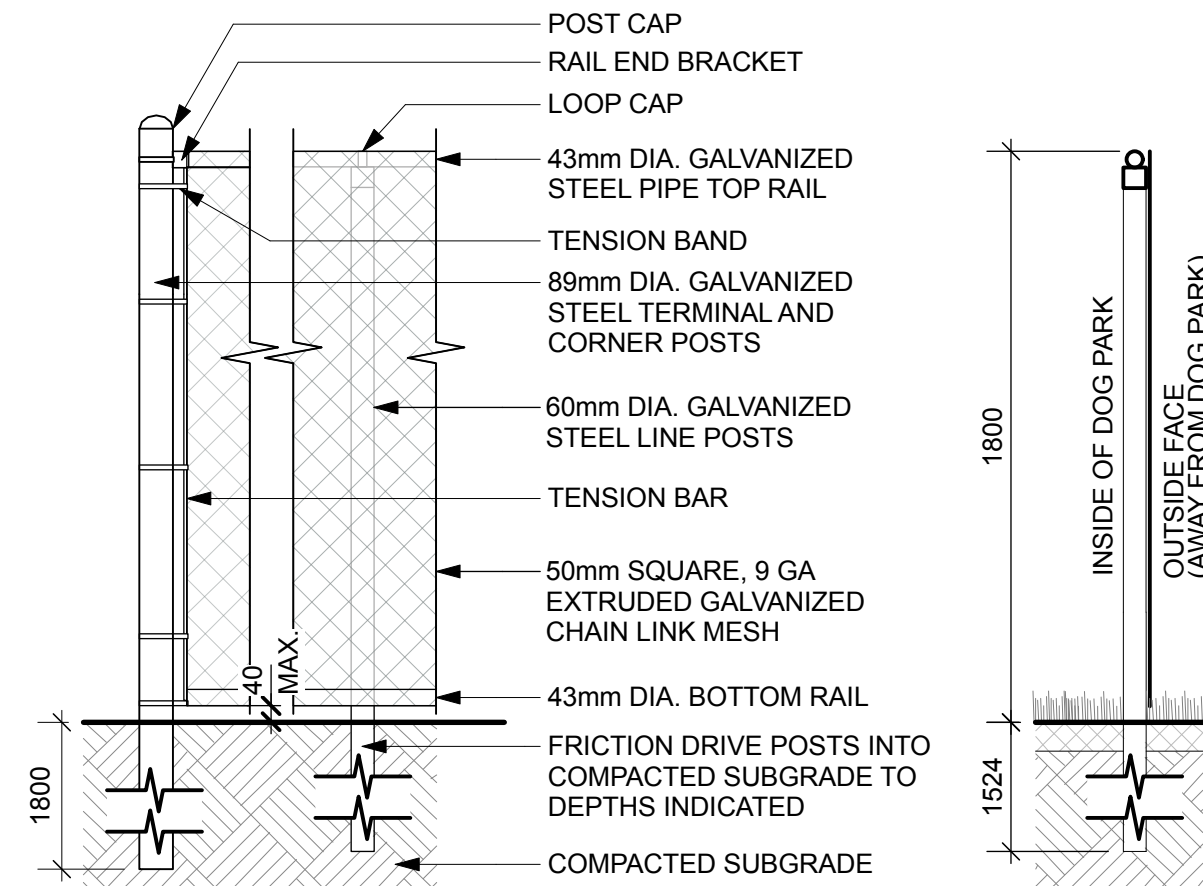

7 CHAIN LINK FENCE
Scale: 1:20

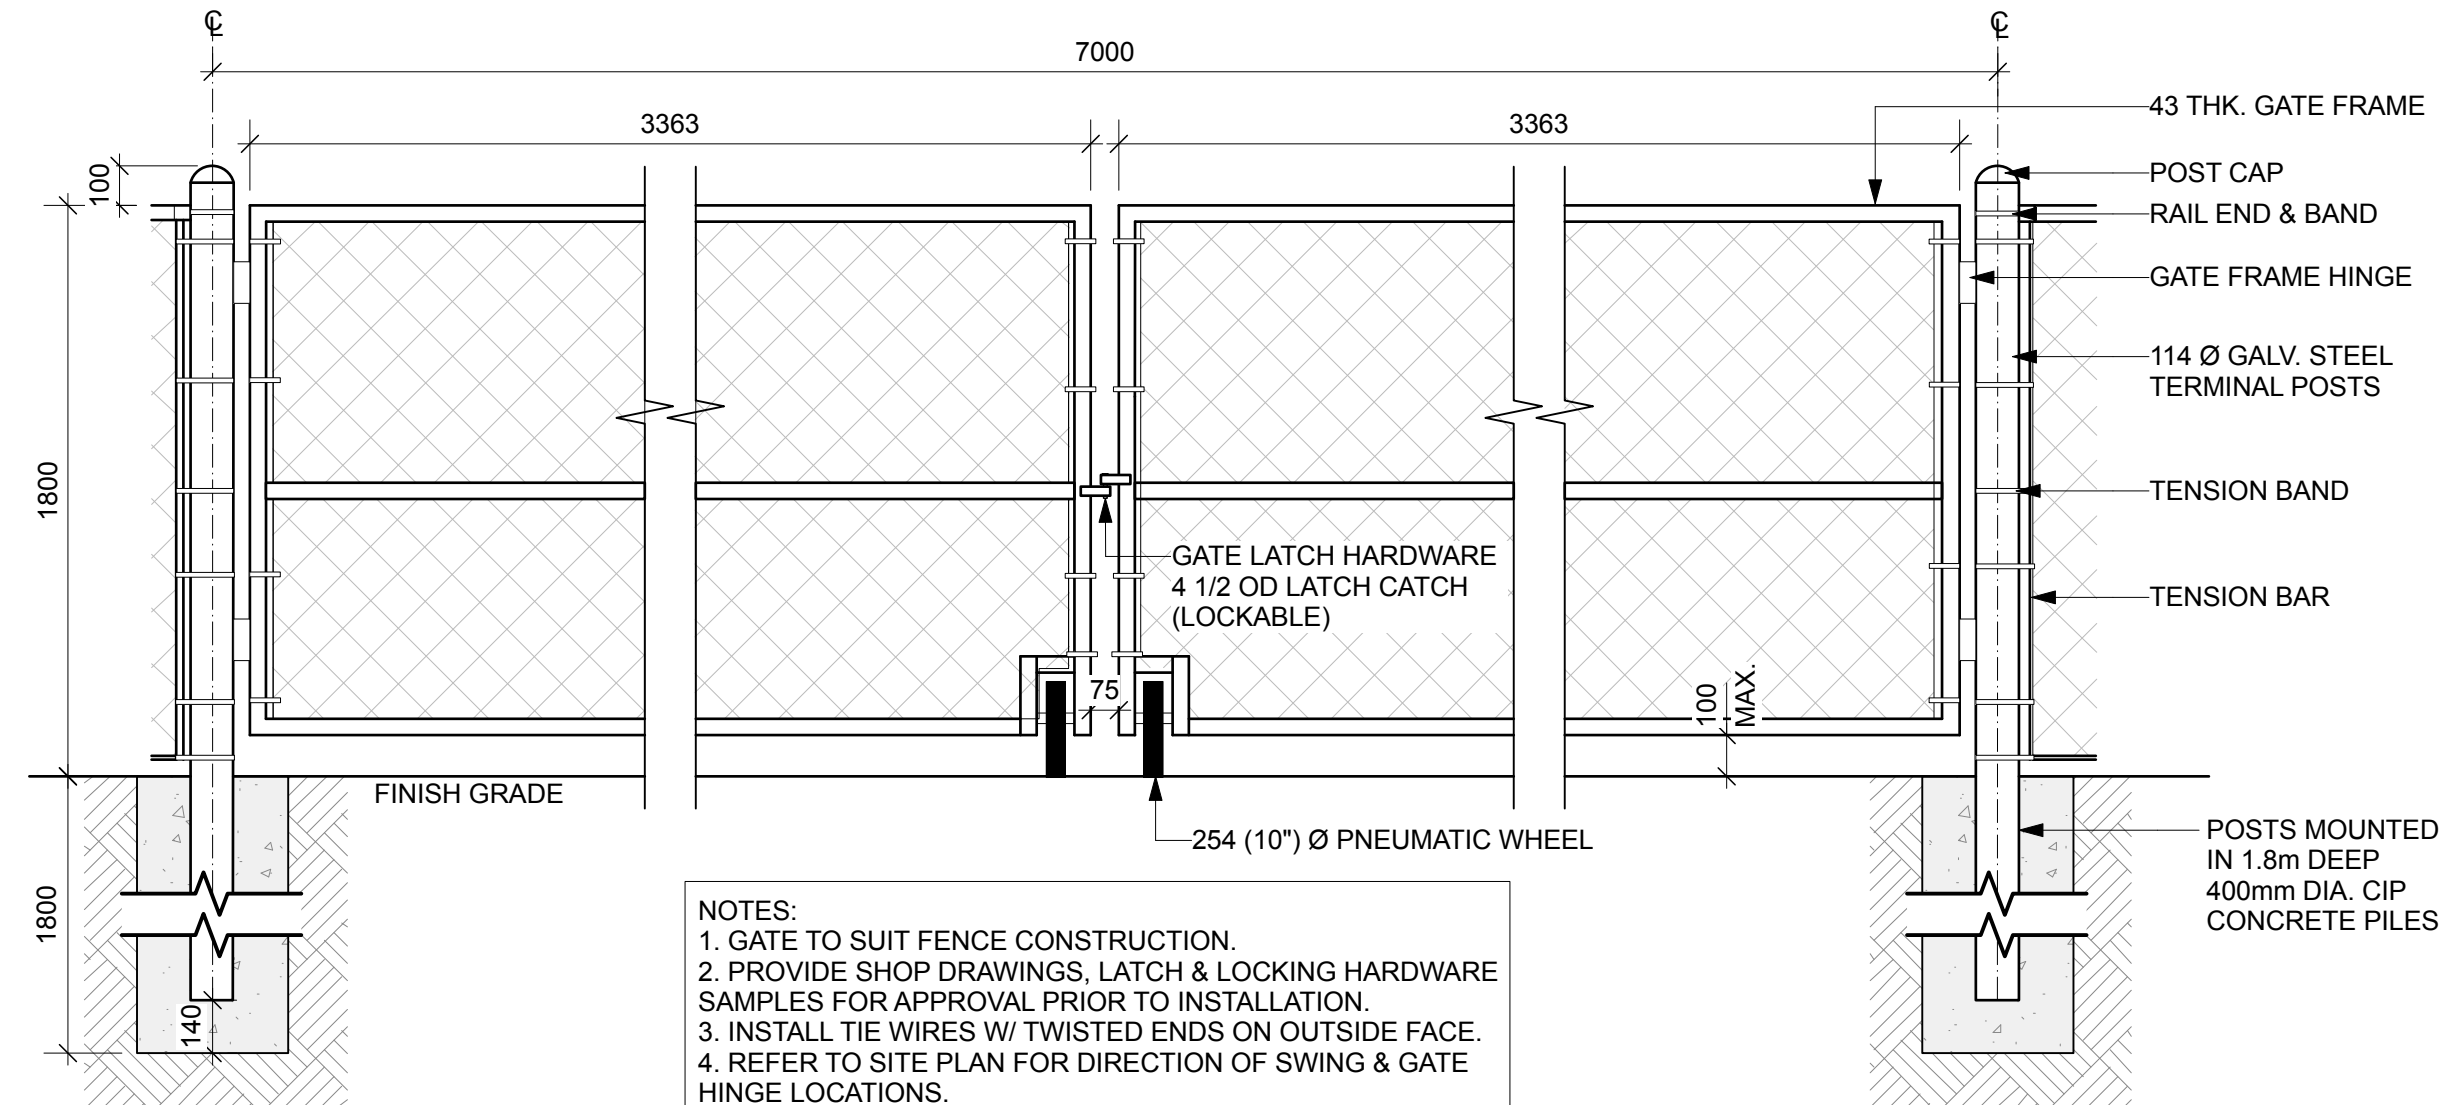

NOTES:
1. GATE TO SUIT FENCE CONSTRUCTION.
2. PROVIDE SHOP DRAWINGS, LATCH & LOCKING HARDWARE SAMPLES FOR APPROVAL PRIOR TO INSTALLATION.
3. INSTALL TIE WIRES W/ TWISTED ENDS ON OUTSIDE FACE.
4. REFER TO SITE PLAN FOR DIRECTION OF SWING & GATE HINGE LOCATIONS.

8 CHAIN LINK FENCE SWING GATE
Scale: 1:20



1 OFF-LEASH AREA
SIX (6) REQUIRED
4 NEW & 2 RELOCATED




2 LEASH AREA
NINE (9) REQUIRED
6 NEW & 3 RELOCATED



3 NO PETS ON SPORTS FIELD
ONE (1) RELOCATED SIGN
REQUIRED




4 DOG OWNER RULES & CLEAN UP
AFTER YOUR DOG
ONE (1) RELOCATED SIGN SET
REQUIRED

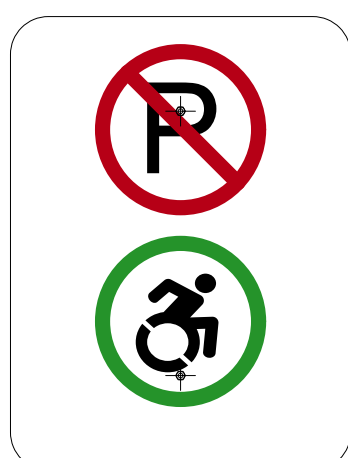


5 NO PARKING EXCEPT
ABLE PARKING
TWO (2) NEW REQUIRED




6 NO PARKING
ONE (1) NEW REQUIRED

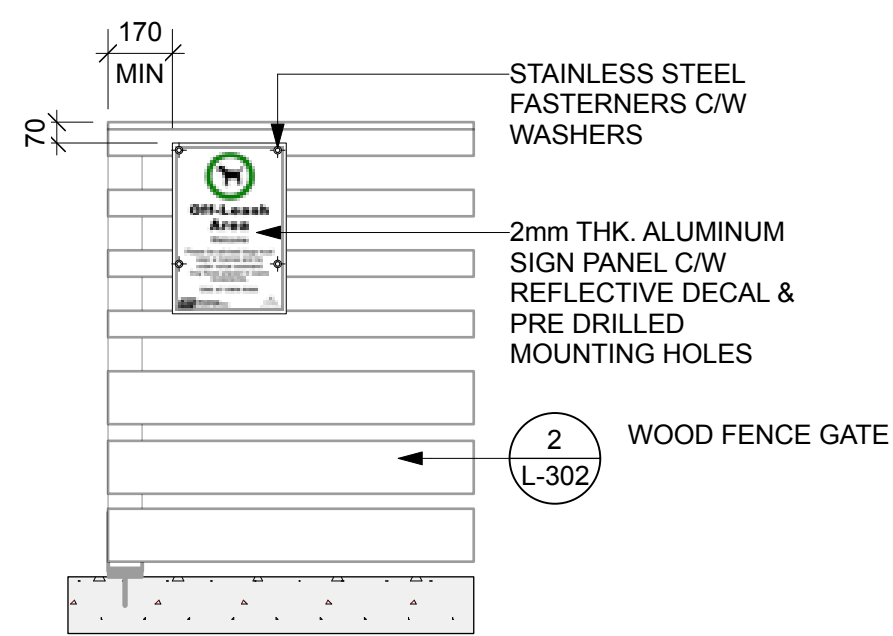

10 WOOD FENCE SIGN MOUNT
Scale: 1:20

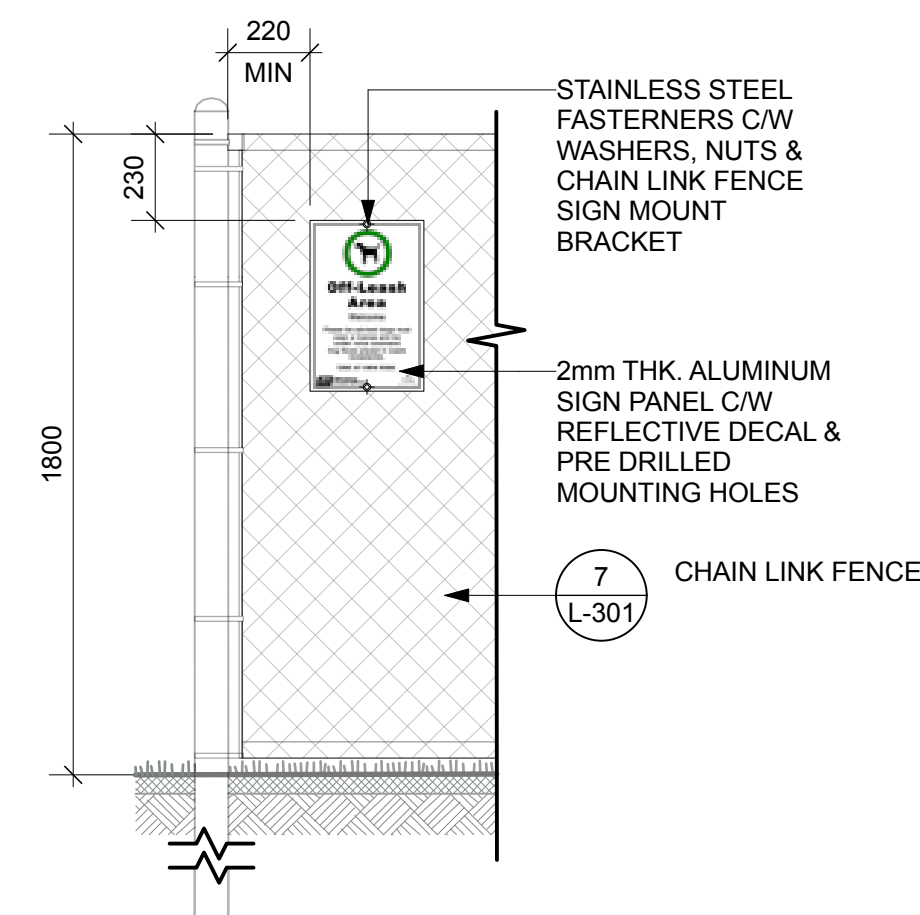

11 CHAIN LINK SIGN MOUNT
Scale: 1:20

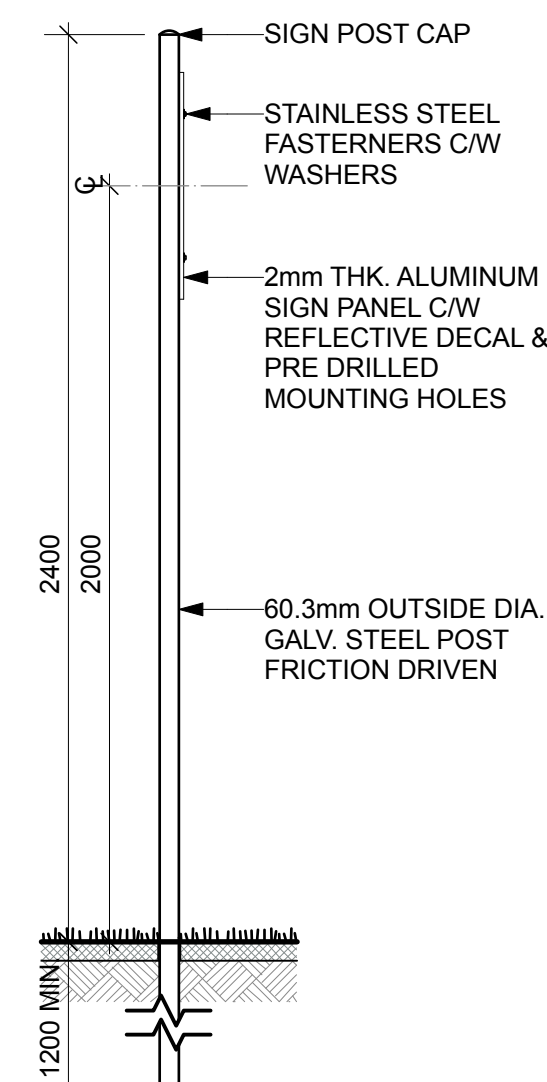

12 FRICTION DRIVEN SIGNAGE
Scale: 1:20

1	ISSUED FOR TENDER	2026-06-16
NO.	ISSUE NOTES	DATE

PROFESSIONAL SEAL



PHONE 204-944-9907

WEB htfc.ca

PROJECT TITLE

KILCONA DOG PARK
IMPROVEMENTS - PHASE ONE
LAGIMODIERE BLVD & SPRINGFIELD RD
WINNIPEG, MB

SHEET TITLE

GENERAL DETAILS

DRAWN MRG	REVIEWED SL	DRAWING NO. L-301
SCALE AS NOTED	PROJECT NO. 25-037	