


# CITY OF WINNIPEG: CITY HALL ADMINISTRATION BUILDING

## CLADDING INVESTIGATION

510 MAIN STREET

WINNIPEG, MANITOBA

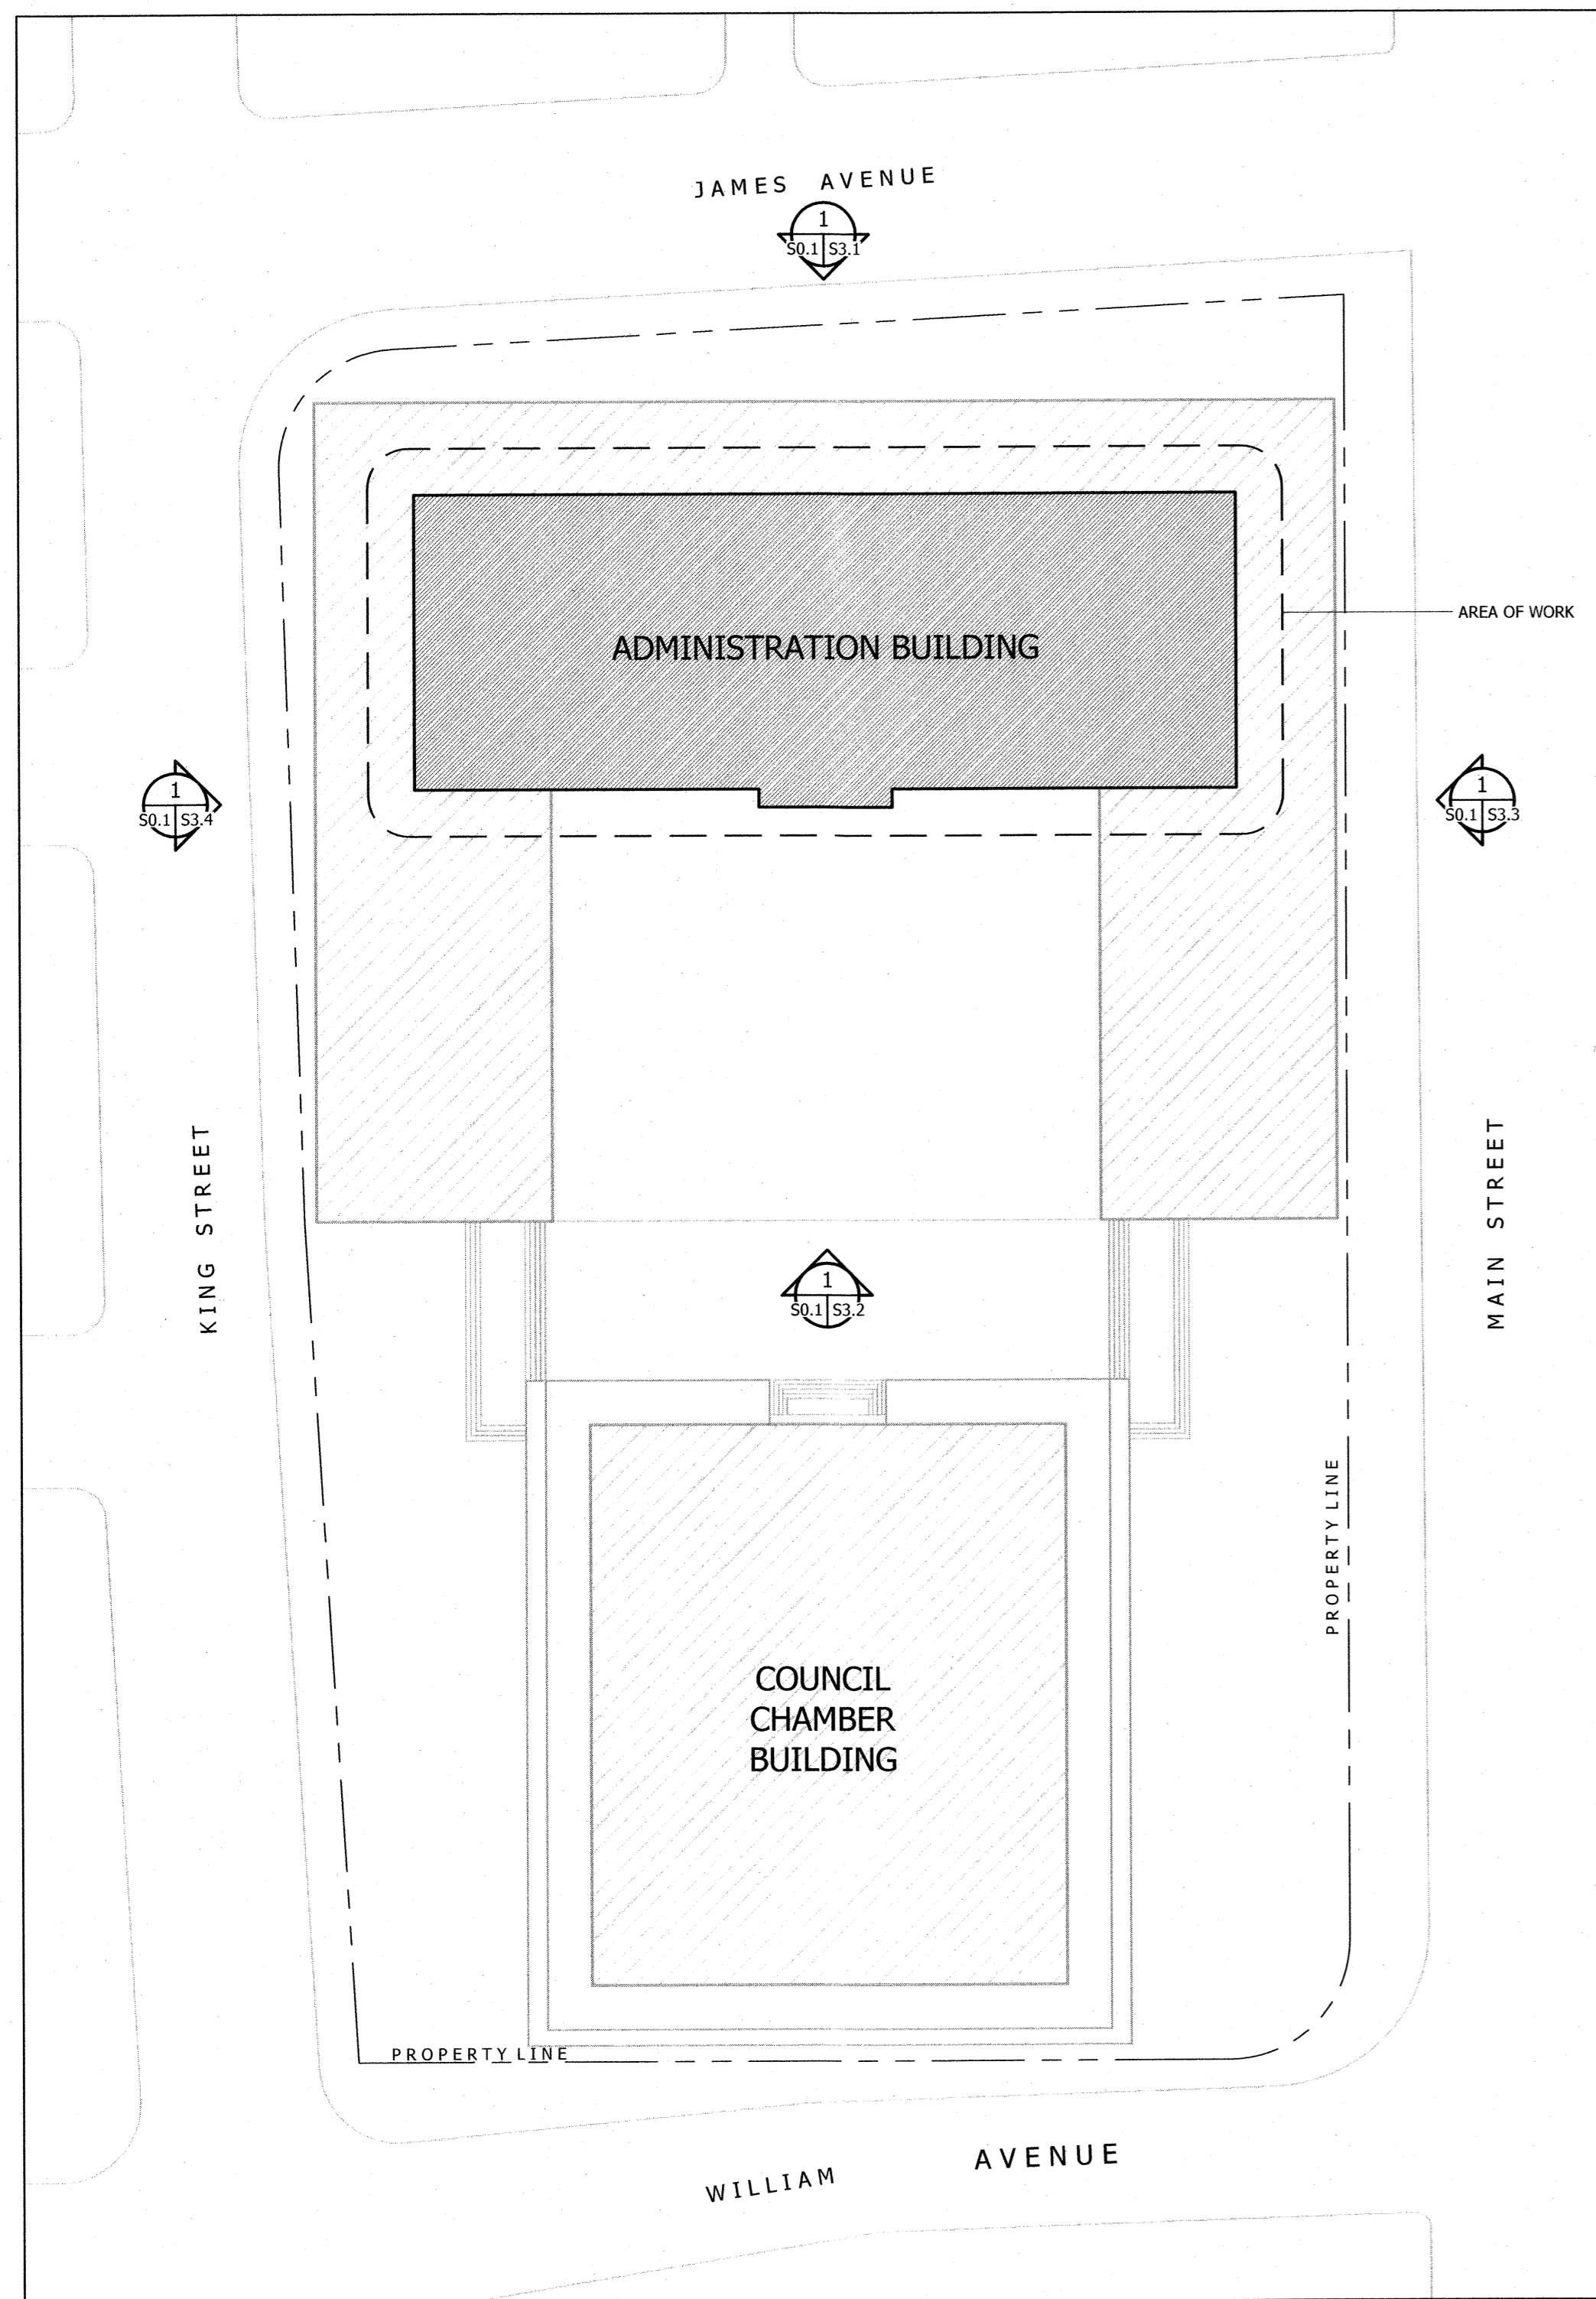

### GENERAL NOTES



1. STRUCTURAL DESIGN BASED ON THE MANITOBA BUILDING CODE 2024 EDITION. ALL CODES AND STANDARDS SHALL BE THE EDITIONS DESIGNATED IN DIVISION B TABLE 1.3.1.2.
2. DO NOT SCALE DRAWINGS.
3. DRAWINGS ARE PREPARED BASED ON THE BEST AVAILABLE INFORMATION. CONTRACTOR MUST REVIEW ALL SITE CONDITIONS PRIOR TO PROCEEDING WITH WORK. ADVISE CONSULTANT OF ANY DISCREPANCIES IN THE EXISTING CONSTRUCTION'S CONFIGURATION, SIZES, LOCATIONS, ETC. WHERE DISCREPANCIES OCCUR, DO NOT PROCEED WITHOUT WRITTEN DIRECTION.
4. PROVIDE UNDER CONTRACT FIXED PRICE ACCESS TO ALL AREAS OF ALL EXTERIOR WALLS.
5. ALL UNIT PRICE REPAIR LOCATIONS AND EXTENTS TO BE DETERMINED ON SITE IN CONJUNCTION WITH CONSULTANT.
6. COORDINATE ALL SITE AND BUILDING ACCESS WITH MAINTENANCE MANAGER.
7. PROVIDE SAFE AND SECURE ACCESS TO ALL PUBLIC ENTRANCES FOR FULL DURATION OF WORK. DO NOT BLOCK PUBLIC WALKWAYS UNLESS AGREED UPON PRIOR TO START OF WORK.
8. PROVIDE SHOP DRAWINGS SEALED BY AN ENGINEER REGISTERED IN MANITOBA FOR SCAFFOLDING OR RAISED WORK PLATFORM ACCESS SYSTEM FOR REVIEW.
9. COORDINATE TIMES FOR NOISE-PRODUCING WORK WITH MANAGEMENT.

### DRAWING INDEX

- S0.1 SITE PLAN, DRAWING INDEX, AND GENERAL NOTES
- S3.1 NORTH ELEVATION
- S3.2 SOUTH ELEVATION
- S3.3 EAST ELEVATION
- S3.4 WEST ELEVATION
- S4.1 DETAILS

Rev	Date	Issuance
0	2026-04-23	ISSUED FOR CONSTRUCTION

COPYRIGHT CROSSIER KILGOUR. REPRODUCTION OR USE FOR ANY PURPOSE OTHER THAN AS AUTHORIZED BY CROSSIER KILGOUR IS STRICTLY PROHIBITED.

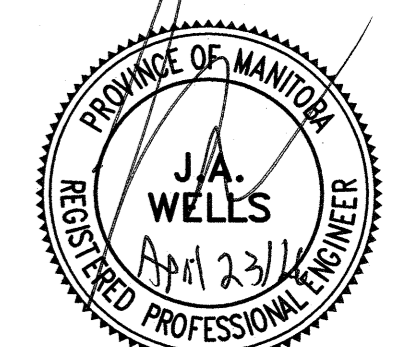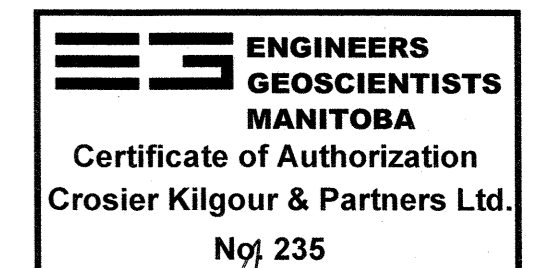

Project  
**COW: CITY HALL  
 ADMIN BUILDING  
 CLADDING INVESTIGATION**  
 510 MAIN STREET  
 WINNIPEG, MANITOBA

Sheet Title  
**SITE PLAN, DRAWING INDEX,  
 AND GENERAL NOTES**

Design	Sheet	
JAW	<b>S0.1</b>	
Drawn		DNM
Project		2025-0509
Revision		0