



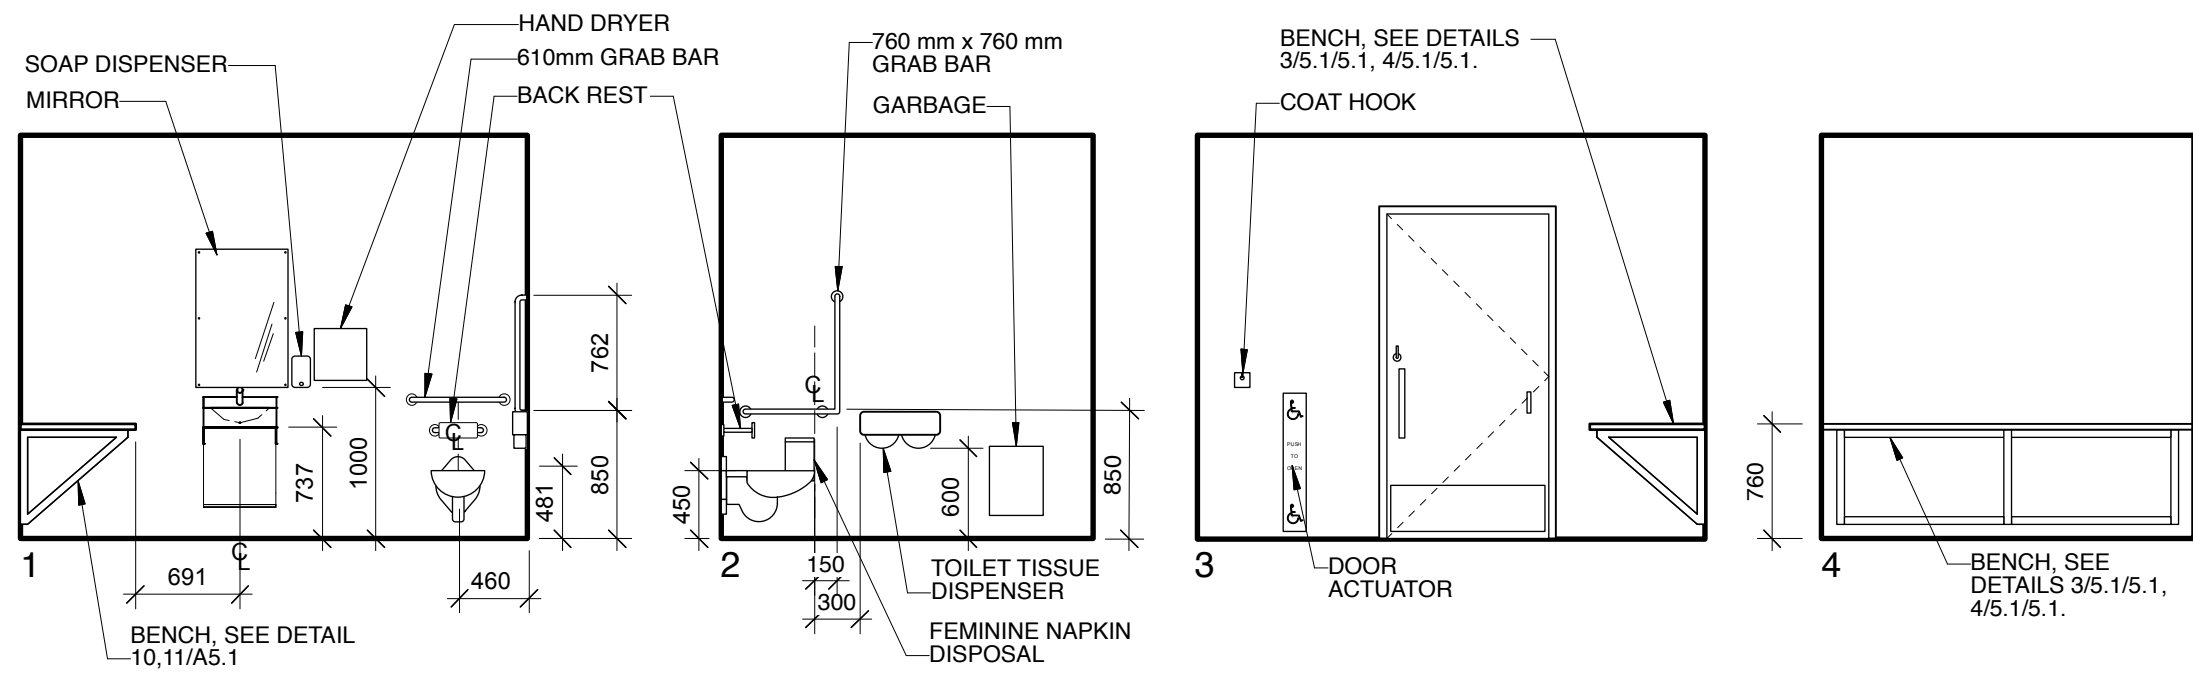

INTERIOR ELEVATIONS


SCALE 1:50

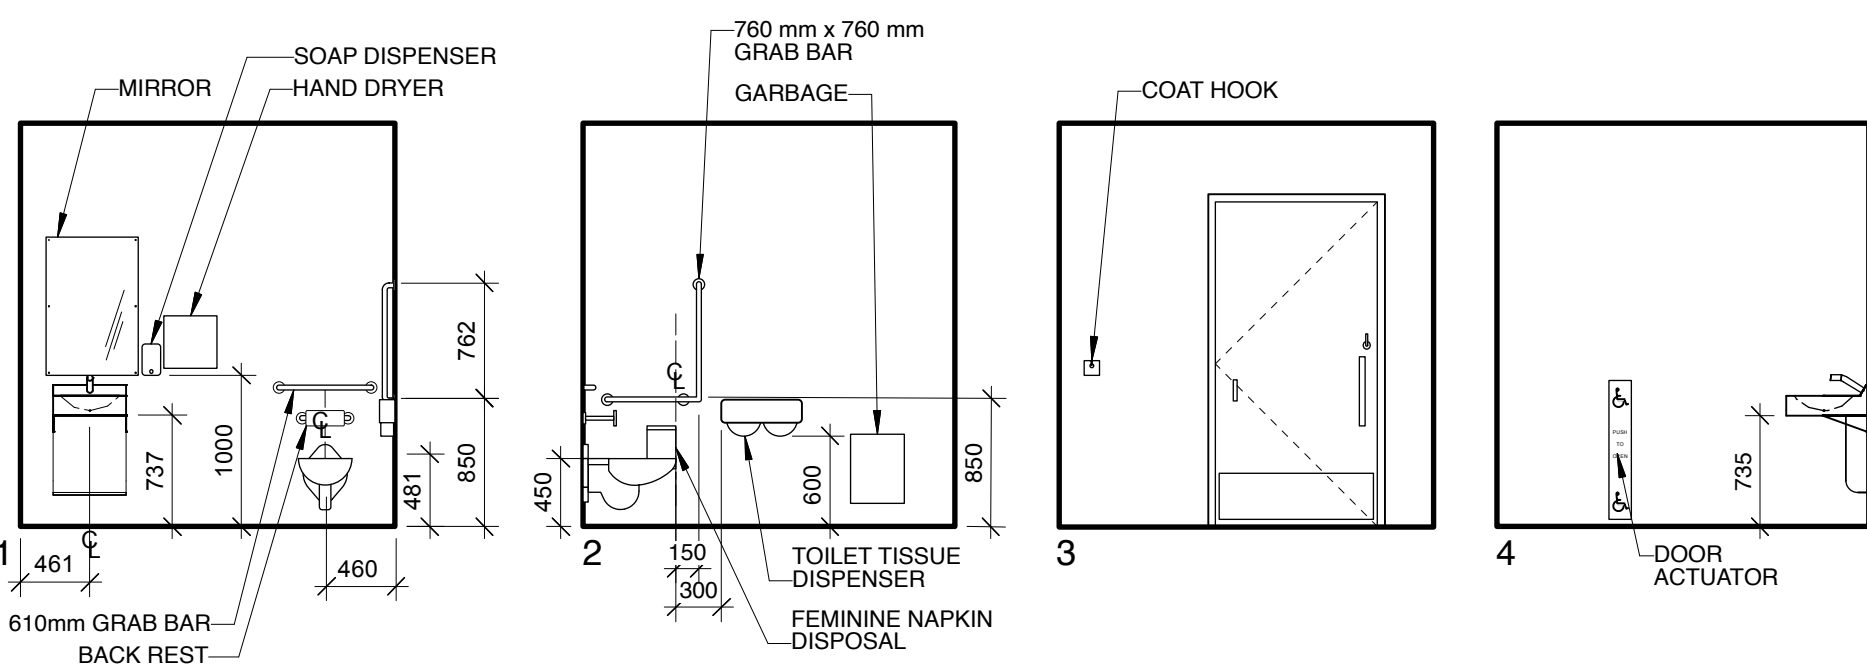

INTERIOR ELEVATIONS


SCALE 1:50

NOTE:
PROVIDE ALUMINUM TRIM AT ALL JOINTS
AND CORNERS. PROVIDE END CAPS AT
TOP AND BOTTOM OF WALLS.
ALL PANELS TO BE FULL HEIGHT OF WALL.
REFER TO PLANS FOR LOCATION OF
ACCENT WALL COLOURS.

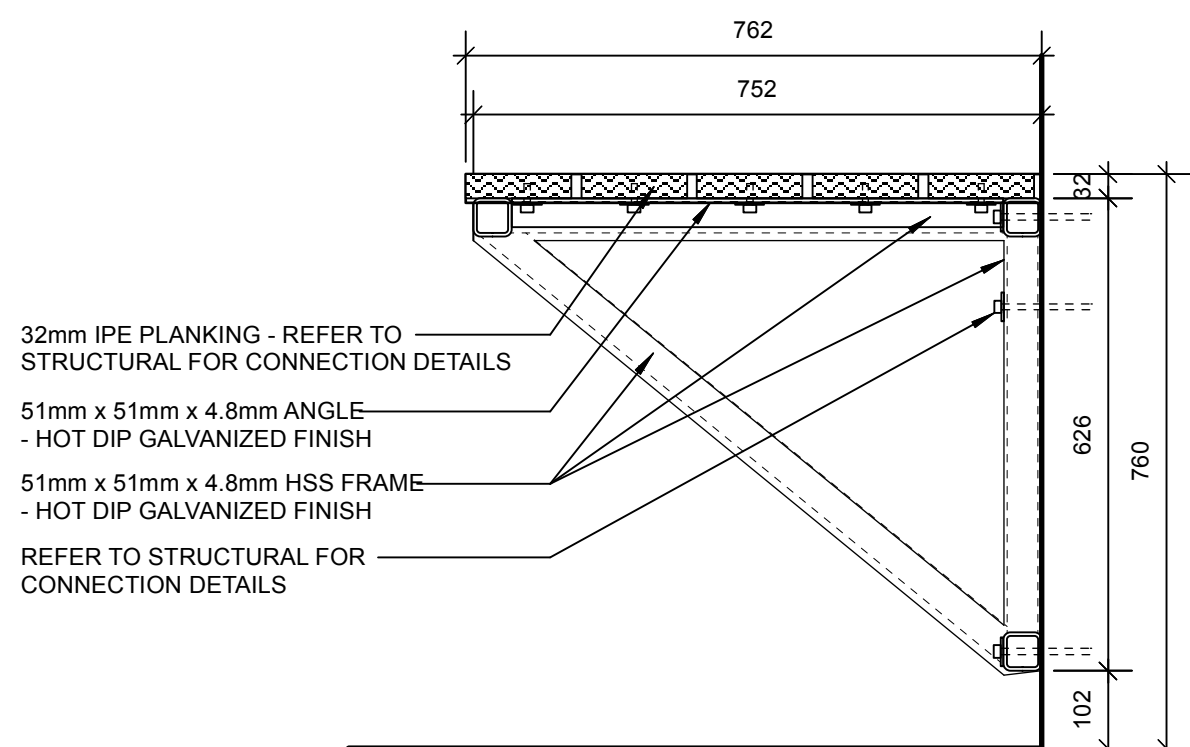

BENCH DETAIL

SCALE 1:10

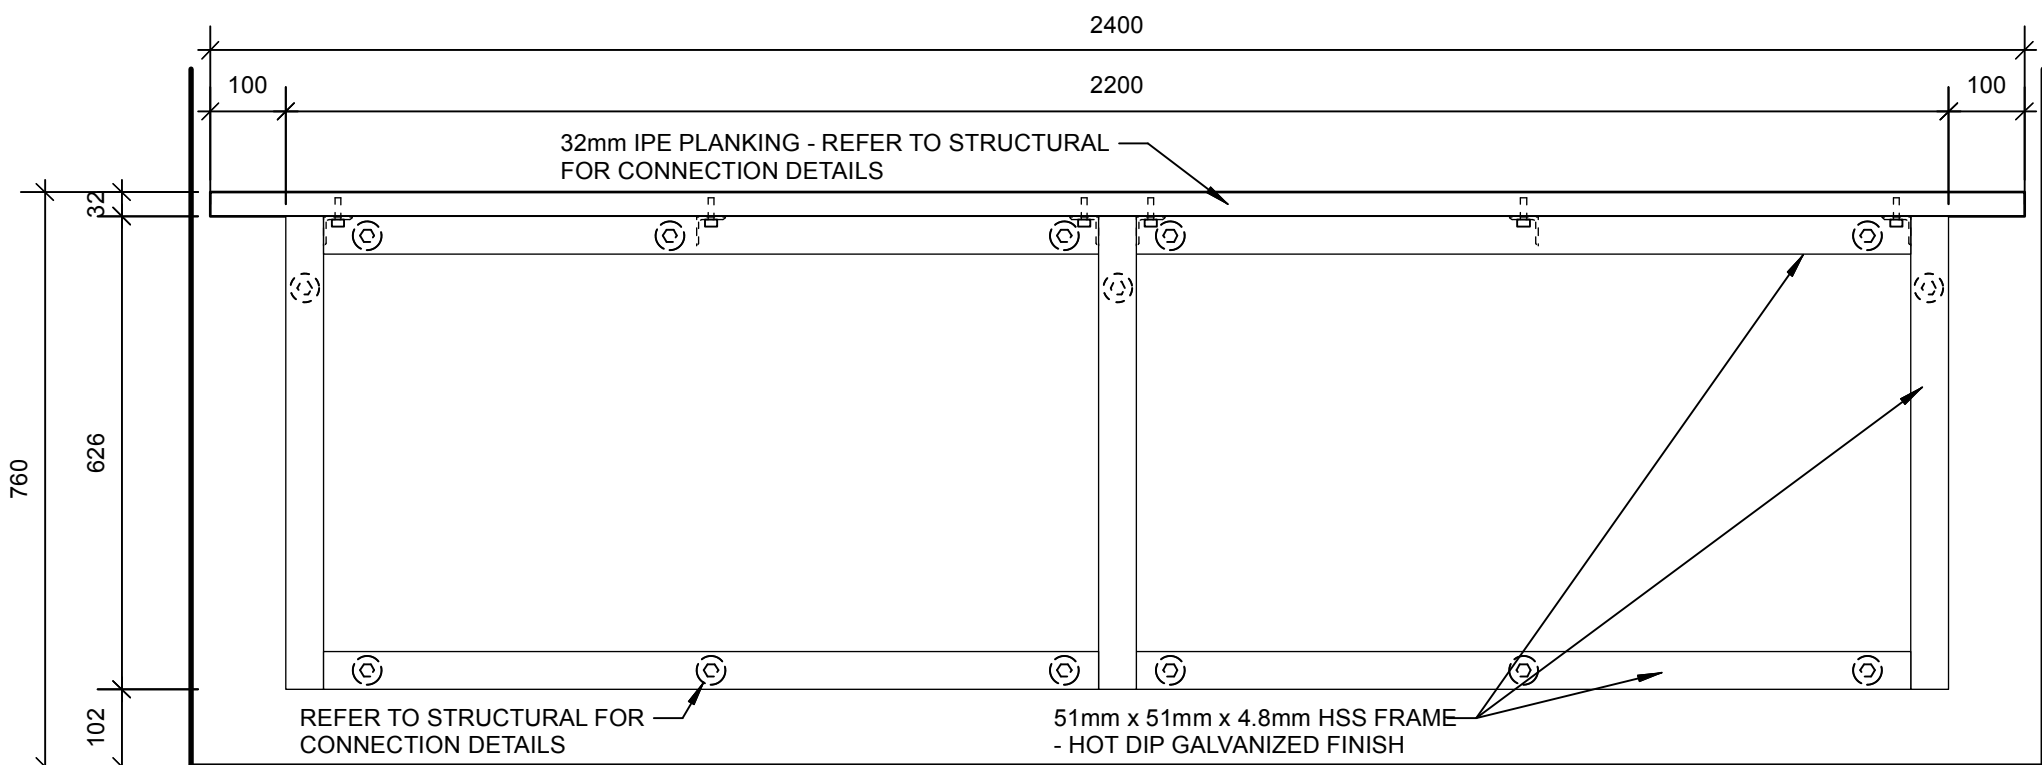

BENCH DETAIL

SCALE 1:10

ROOM FINISH SCHEDULE


Room No.	Room Name	Floor	Base	Walls North	South	West	East	Ceiling	Comments
100	Patio	Exist. Concrete	-	-	-	-	-	-	-
101	Universal Toilet Room	Exist. Conc./New Concrete	-	-	-	-	-	-	-
102	Toilet Room	Exist. Conc./New Concrete	-	-	-	-	-	-	-
103	Storage	Exist. Concrete	-	-	-	-	-	-	-

NOTE: 100 CONCRETE SLAB TO RECEIVE CLEAR SEALER (MPI 3.2G).
NOTE: 101, 102 AND 103 CONCRETE FLOORS TO RECEIVE POLYURETHANE FINISH OVER EPOXY (MPI 3.2D).


DOOR SCHEDULE

Door No.	Door Size	Door Type	Thick	Material	Core	Glazing	Finish	Door Frames Type	Construction	Material	Finish	Hardware	ULC Label	Door Sign	Comments
D101	965 x 2135	A	45	Steel	Insulated	-	Paint	1	Welded	Steel	Paint	1	-	Yes	power actuated door
D102	965 x 2135	A	45	Steel	Insulated	-	Paint	1	Welded	Steel	Paint	1	-	Yes	power actuated door
D103A	965 x 2135	A	45	Steel	Insulated	-	Paint	1	Welded	Steel	Paint	2	-	-	-
D103B	2440 x 2440	B	50	Steel	Insulated	-	Factory	-	-	-	-	-	-	-	Hardware by door supplier
D103C	2440 x 2440	B	50	Steel	Insulated	-	Factory	-	-	-	-	-	-	-	Hardware by door supplier

DOOR TYPES

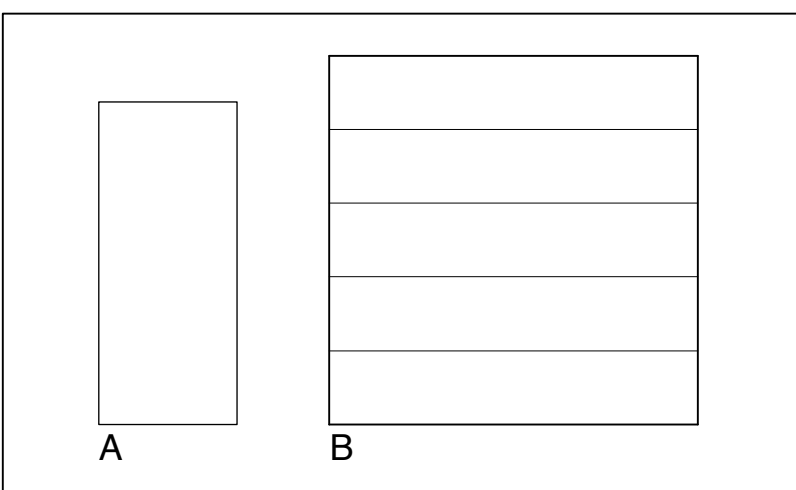

FRAME TYPES

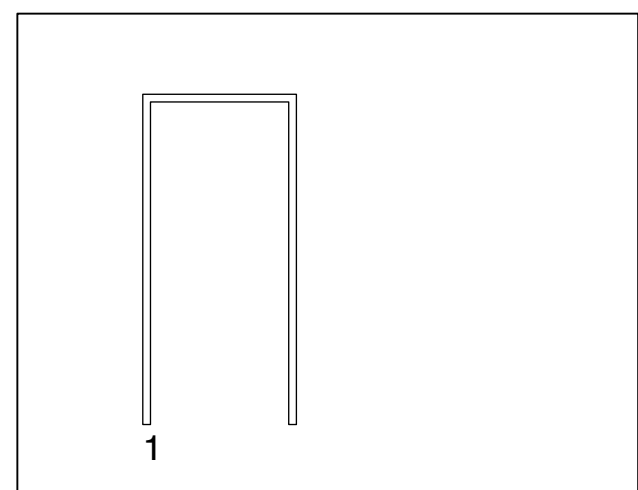

Revisions

July 13, 2026 Issued for Construction
June 12, 2026 Issued for Owner Review
Date Revision

Northern Sky Architecture Inc.

100-128 James Avenue
Winnipeg, Manitoba, Canada
R3B 0H4
contact@nsoa.ca
Fax 204.943.6799
204.943.6767

Stamp

Stamp



Project

City of Winnipeg
Grant's Old Mill
Maintenance Bldg Renovation
2777 Portage Avenue
Winnipeg, Manitoba

drawing title
INTERIOR ELEVATIONS, SCHEDULES

scale	as noted	designed by	kdw
date	July, 2026	drawn by	kdw/gp
project no.	26.146	reviewed by	kdw
reference no.	512-2026	sheet	A5.1 REV R0