

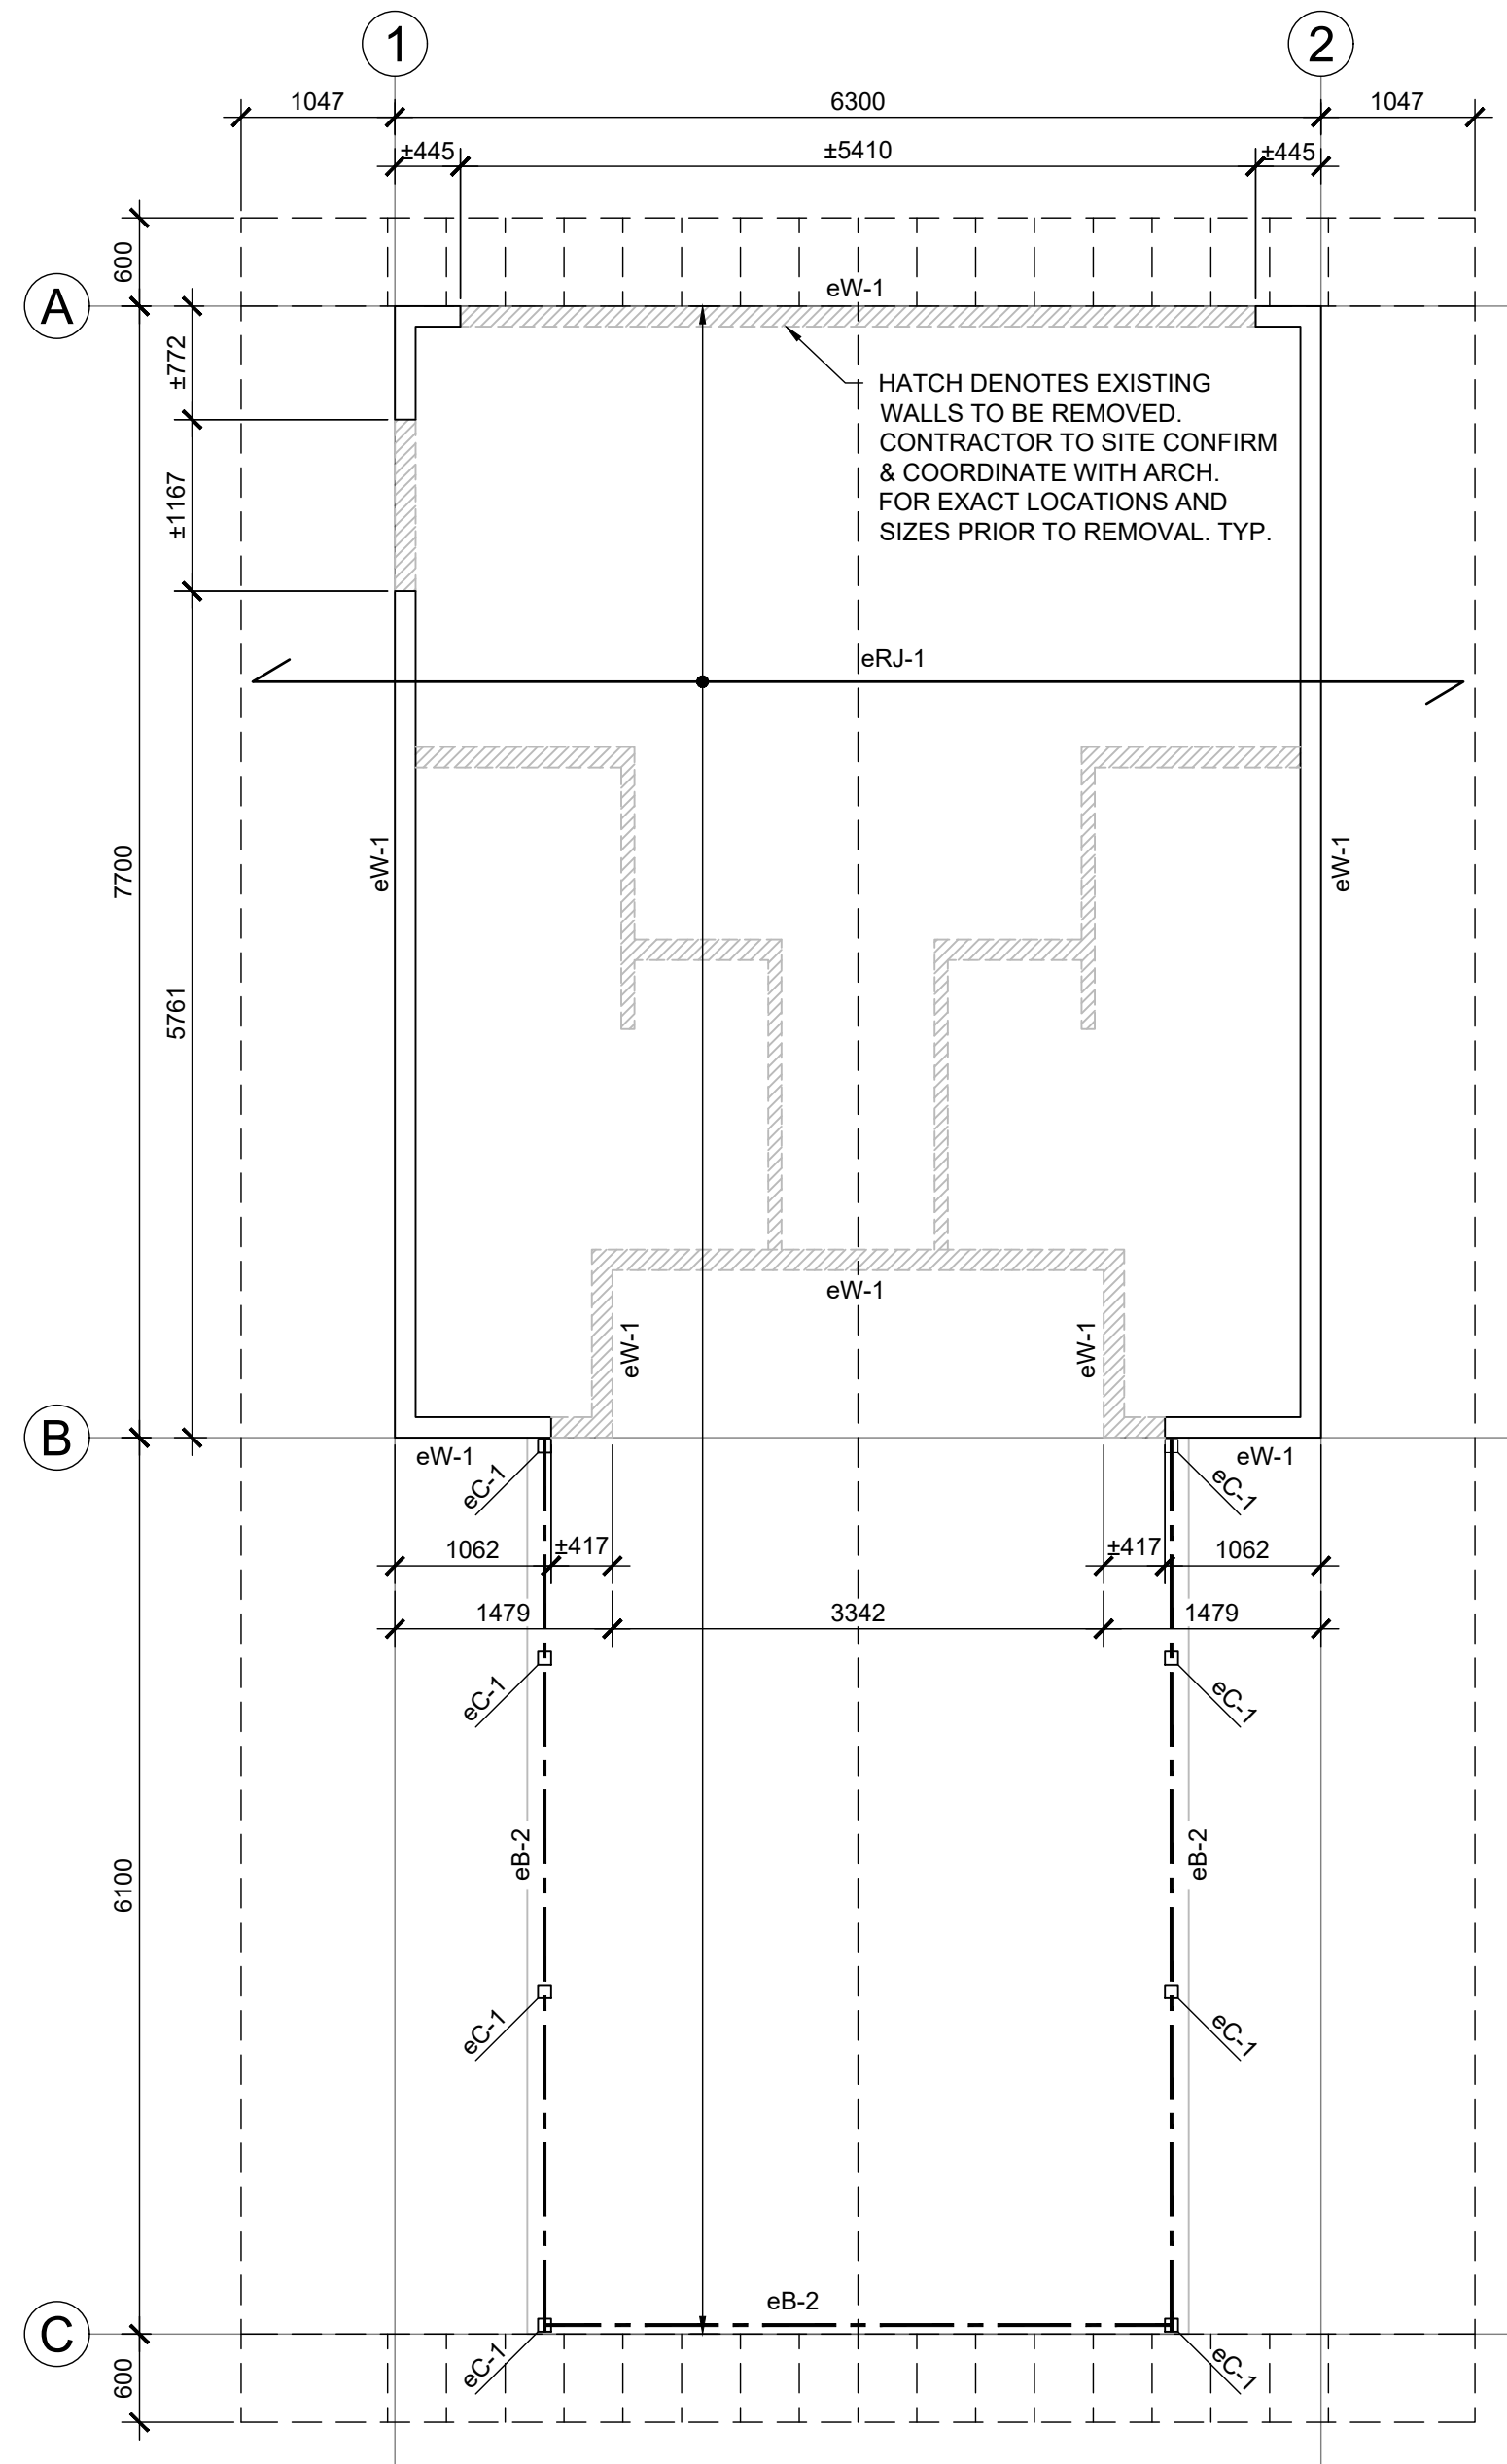
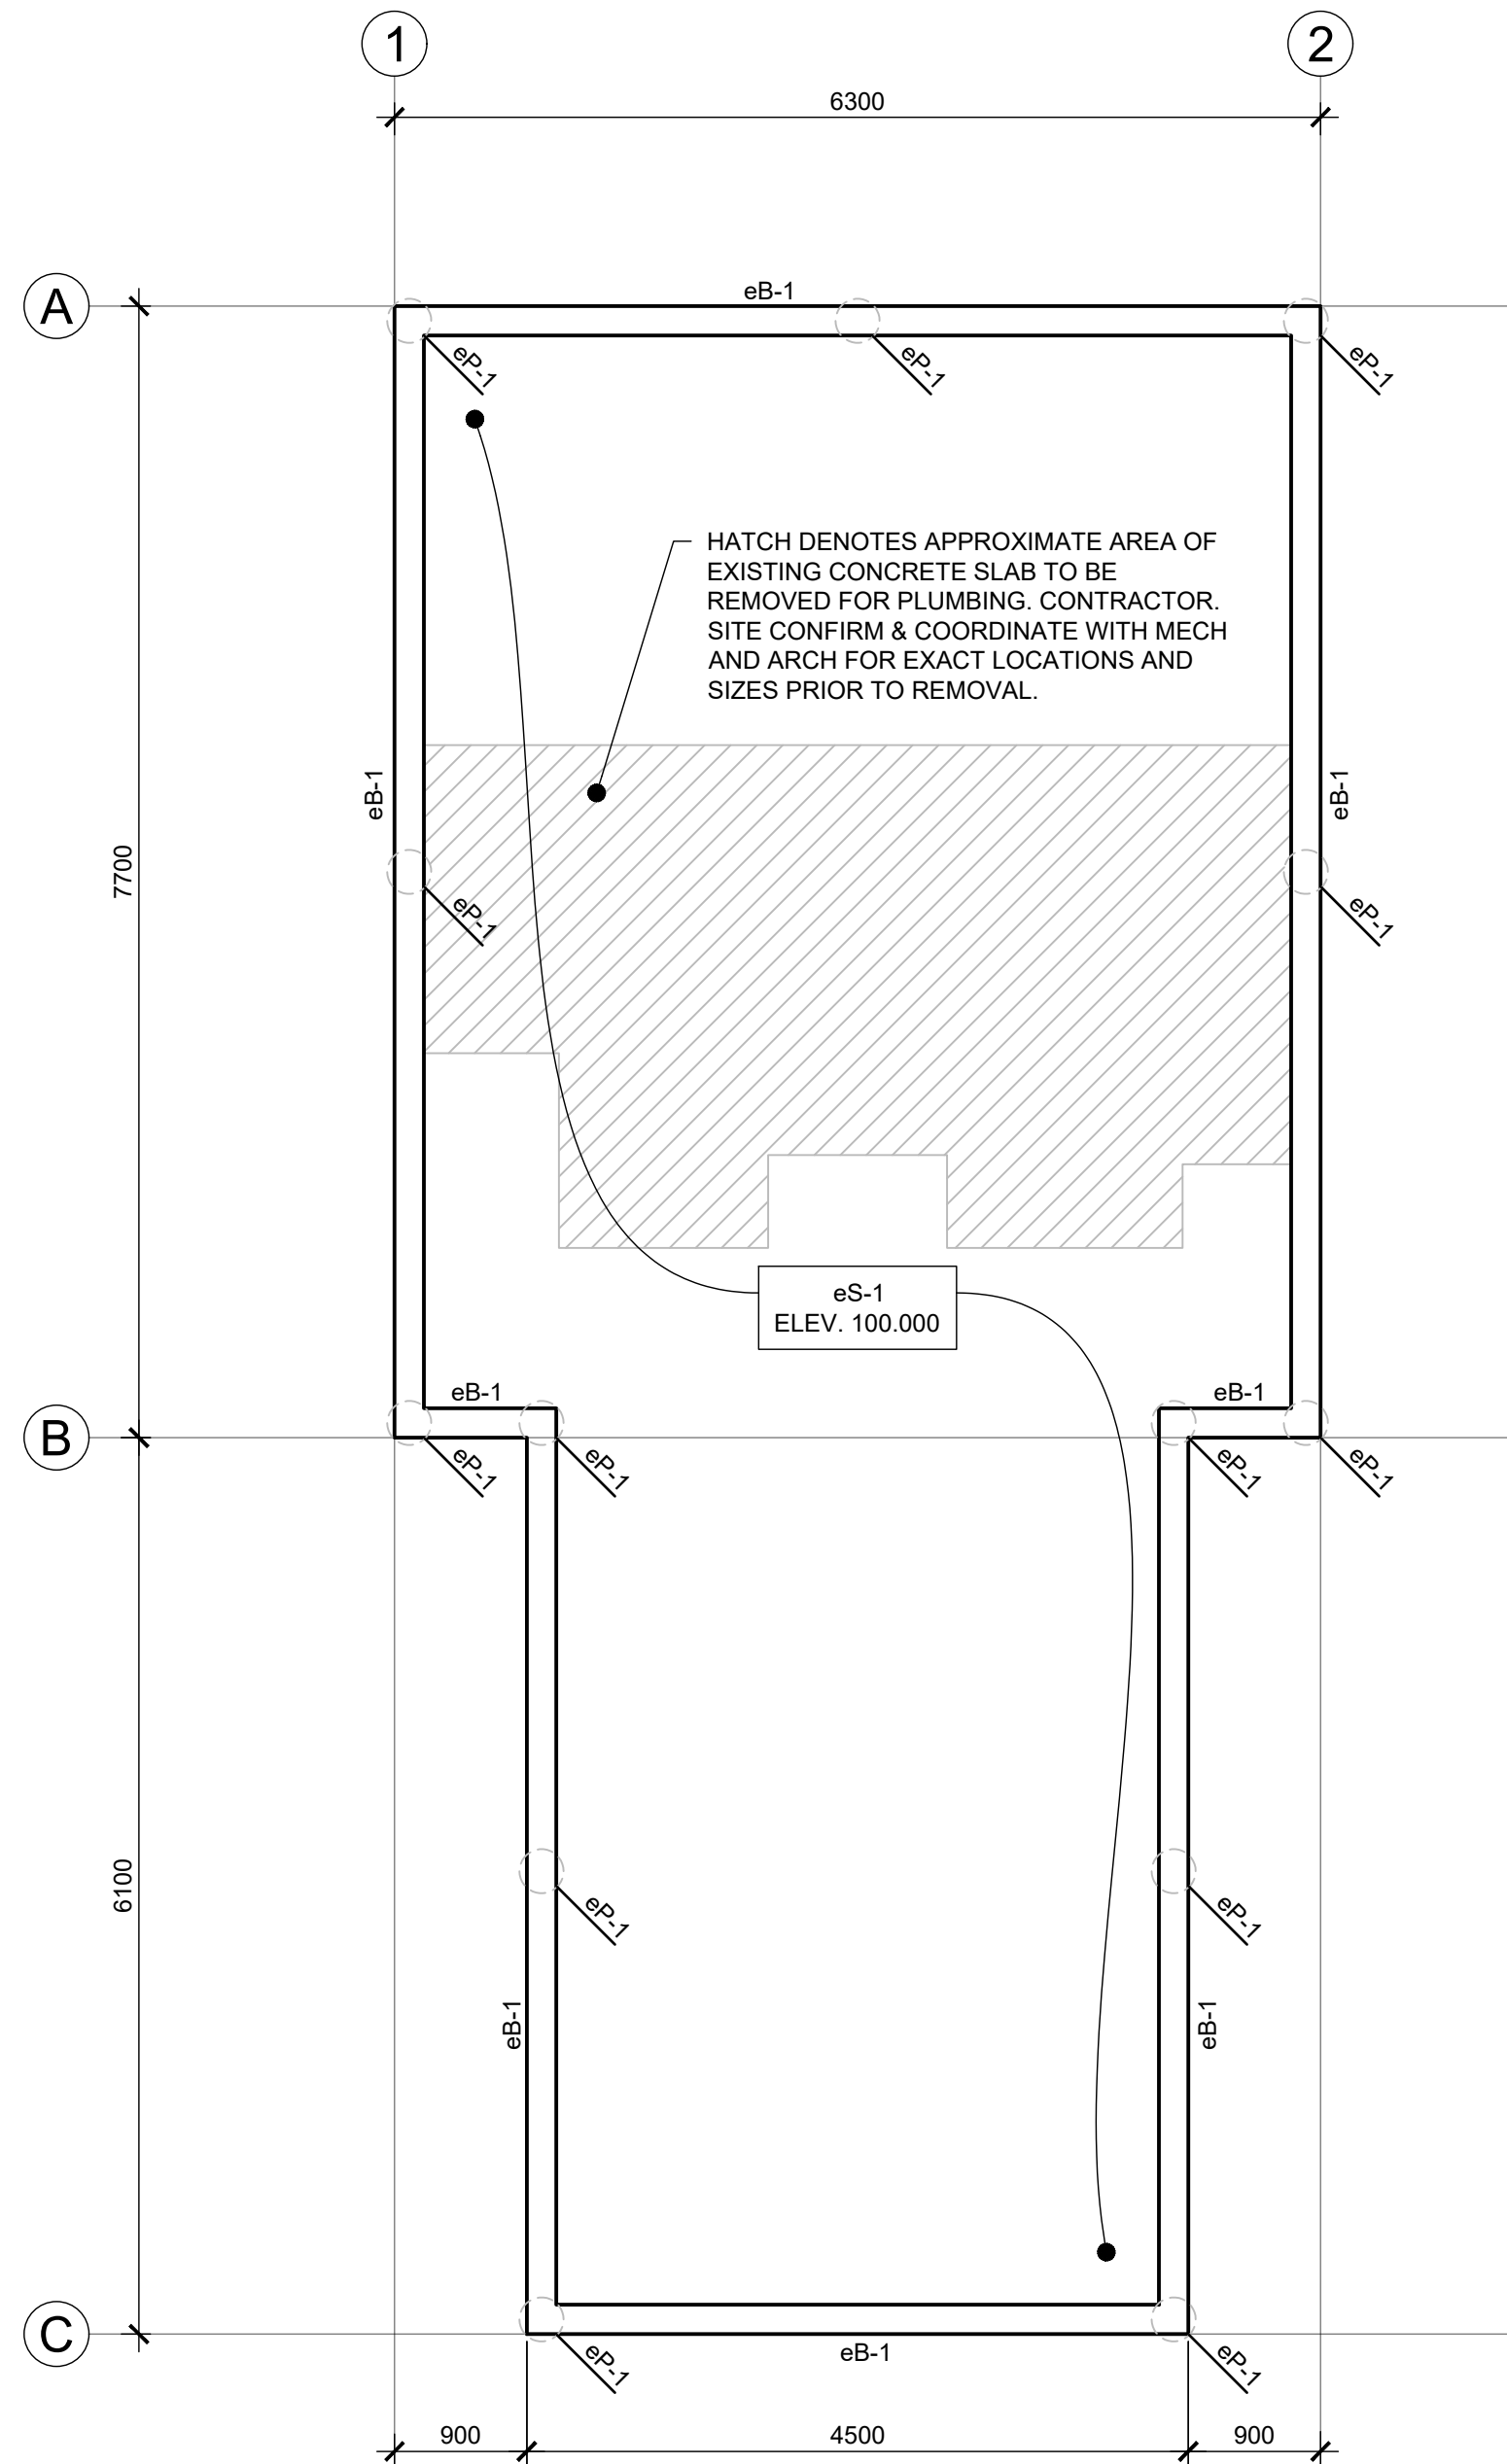


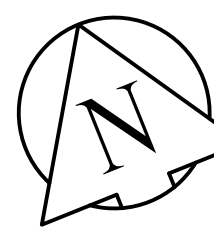

 **EXISTING FOUNDATION / MAIN FLOOR FRAMING  
DEMOLITION PLAN**  
SCALE: 1:50



 **EXISTING ROOF FRAMING DEMOLITION PLAN**  
SCALE: 1:50

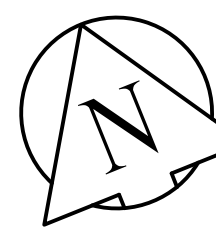

Revisions

|               |                         |
|---------------|-------------------------|
| July 13, 2026 | Issued for Construction |
| June 15, 2026 | Issued for Owner Review |
| Date          | Revision                |

Northern Sky Architecture Inc.

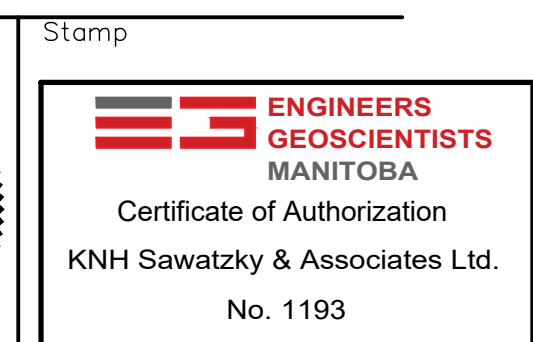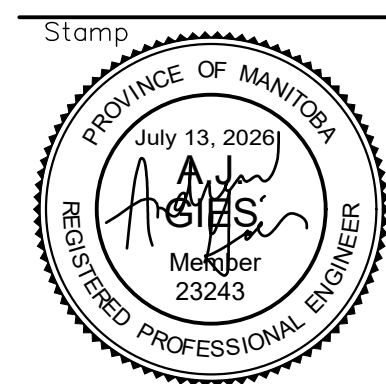

Project City of Winnipeg  
**Grant's Old Mill  
Maintenance Bldg Renovation**  
2777 Portage Avenue  
Winnipeg, MB

|               |                                                                     |             |     |
|---------------|---------------------------------------------------------------------|-------------|-----|
| drawing title | EXISTING FOUNDATION / MAIN FLOOR & ROOF<br>DEMOLITION FRAMING PLANS |             |     |
| scale         | as noted                                                            | designed by | ajg |
| date          | July 2026                                                           | drawn by    | jm  |
| project no.   | 26.146                                                              | reviewed by | ajg |
| reference no. | sheet S2.1                                                          | REV.        | R0  |