
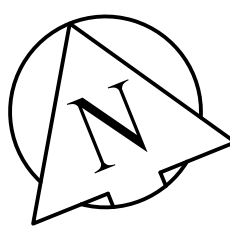


ALL DRAWINGS AND SPECIFICATIONS ARE THE PROPERTY OF THE CONSULTANT
NO REPRODUCTIONS MAY BE MADE WITHOUT THE CONSENT OF THE CONSULTANT AND
ALL REPRODUCTIONS MUST BEAR THE NAME OF THE CONSULTANT.
THE CONTRACTOR SHALL VERIFY ALL DIMENSIONS, DATUMS AND LEVELS NOTED ON
THE DRAWINGS WITH THE CONDITIONS ON SITE AND SHALL BE RESPONSIBLE FOR
REPORTING ANY ERRORS OR OMISSIONS TO THE ENGINEER FOR ADJUSTMENTS.
THIS DRAWING SHALL NOT BE SCALED.

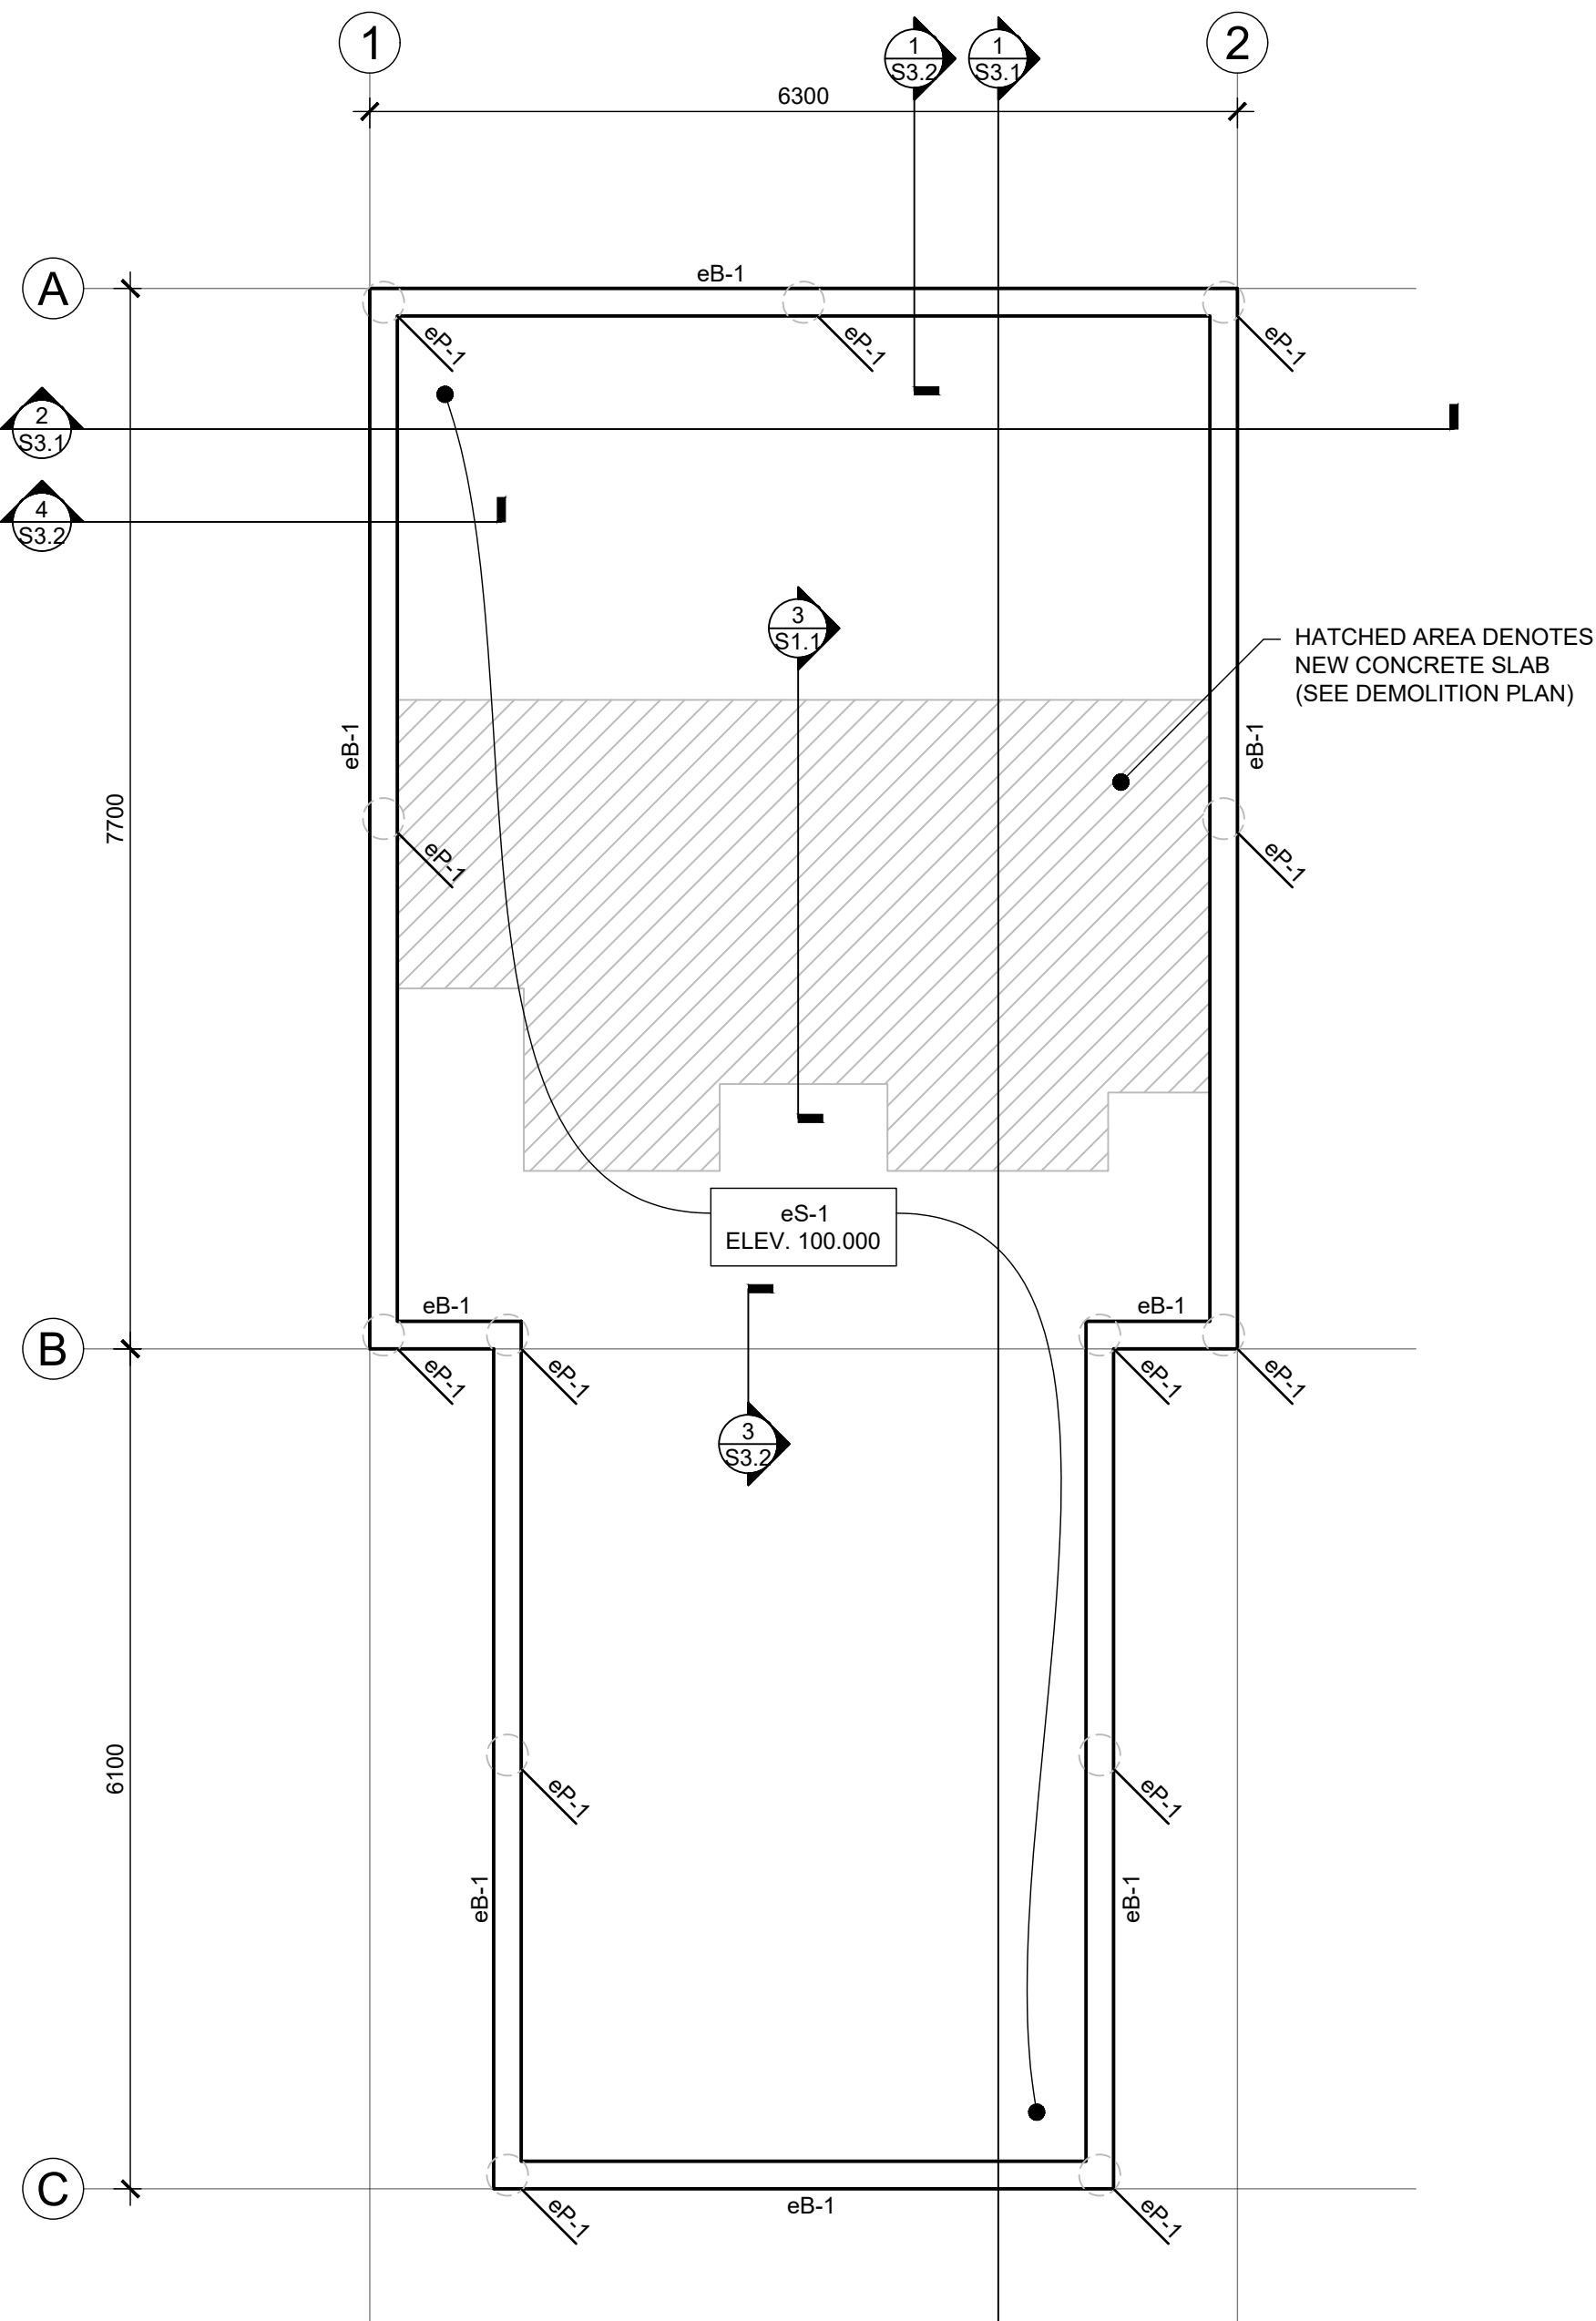



FOUNDATION / MAIN FLOOR FRAMING PLAN

SCALE: 1:50

MAIN FLOOR DESIGN LOADING:

LIVE LOAD = 4.8 kPa

DEAD LOAD = 2.4 kPa (150mm CONCRETE SLAB)

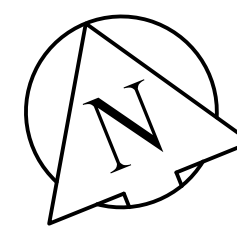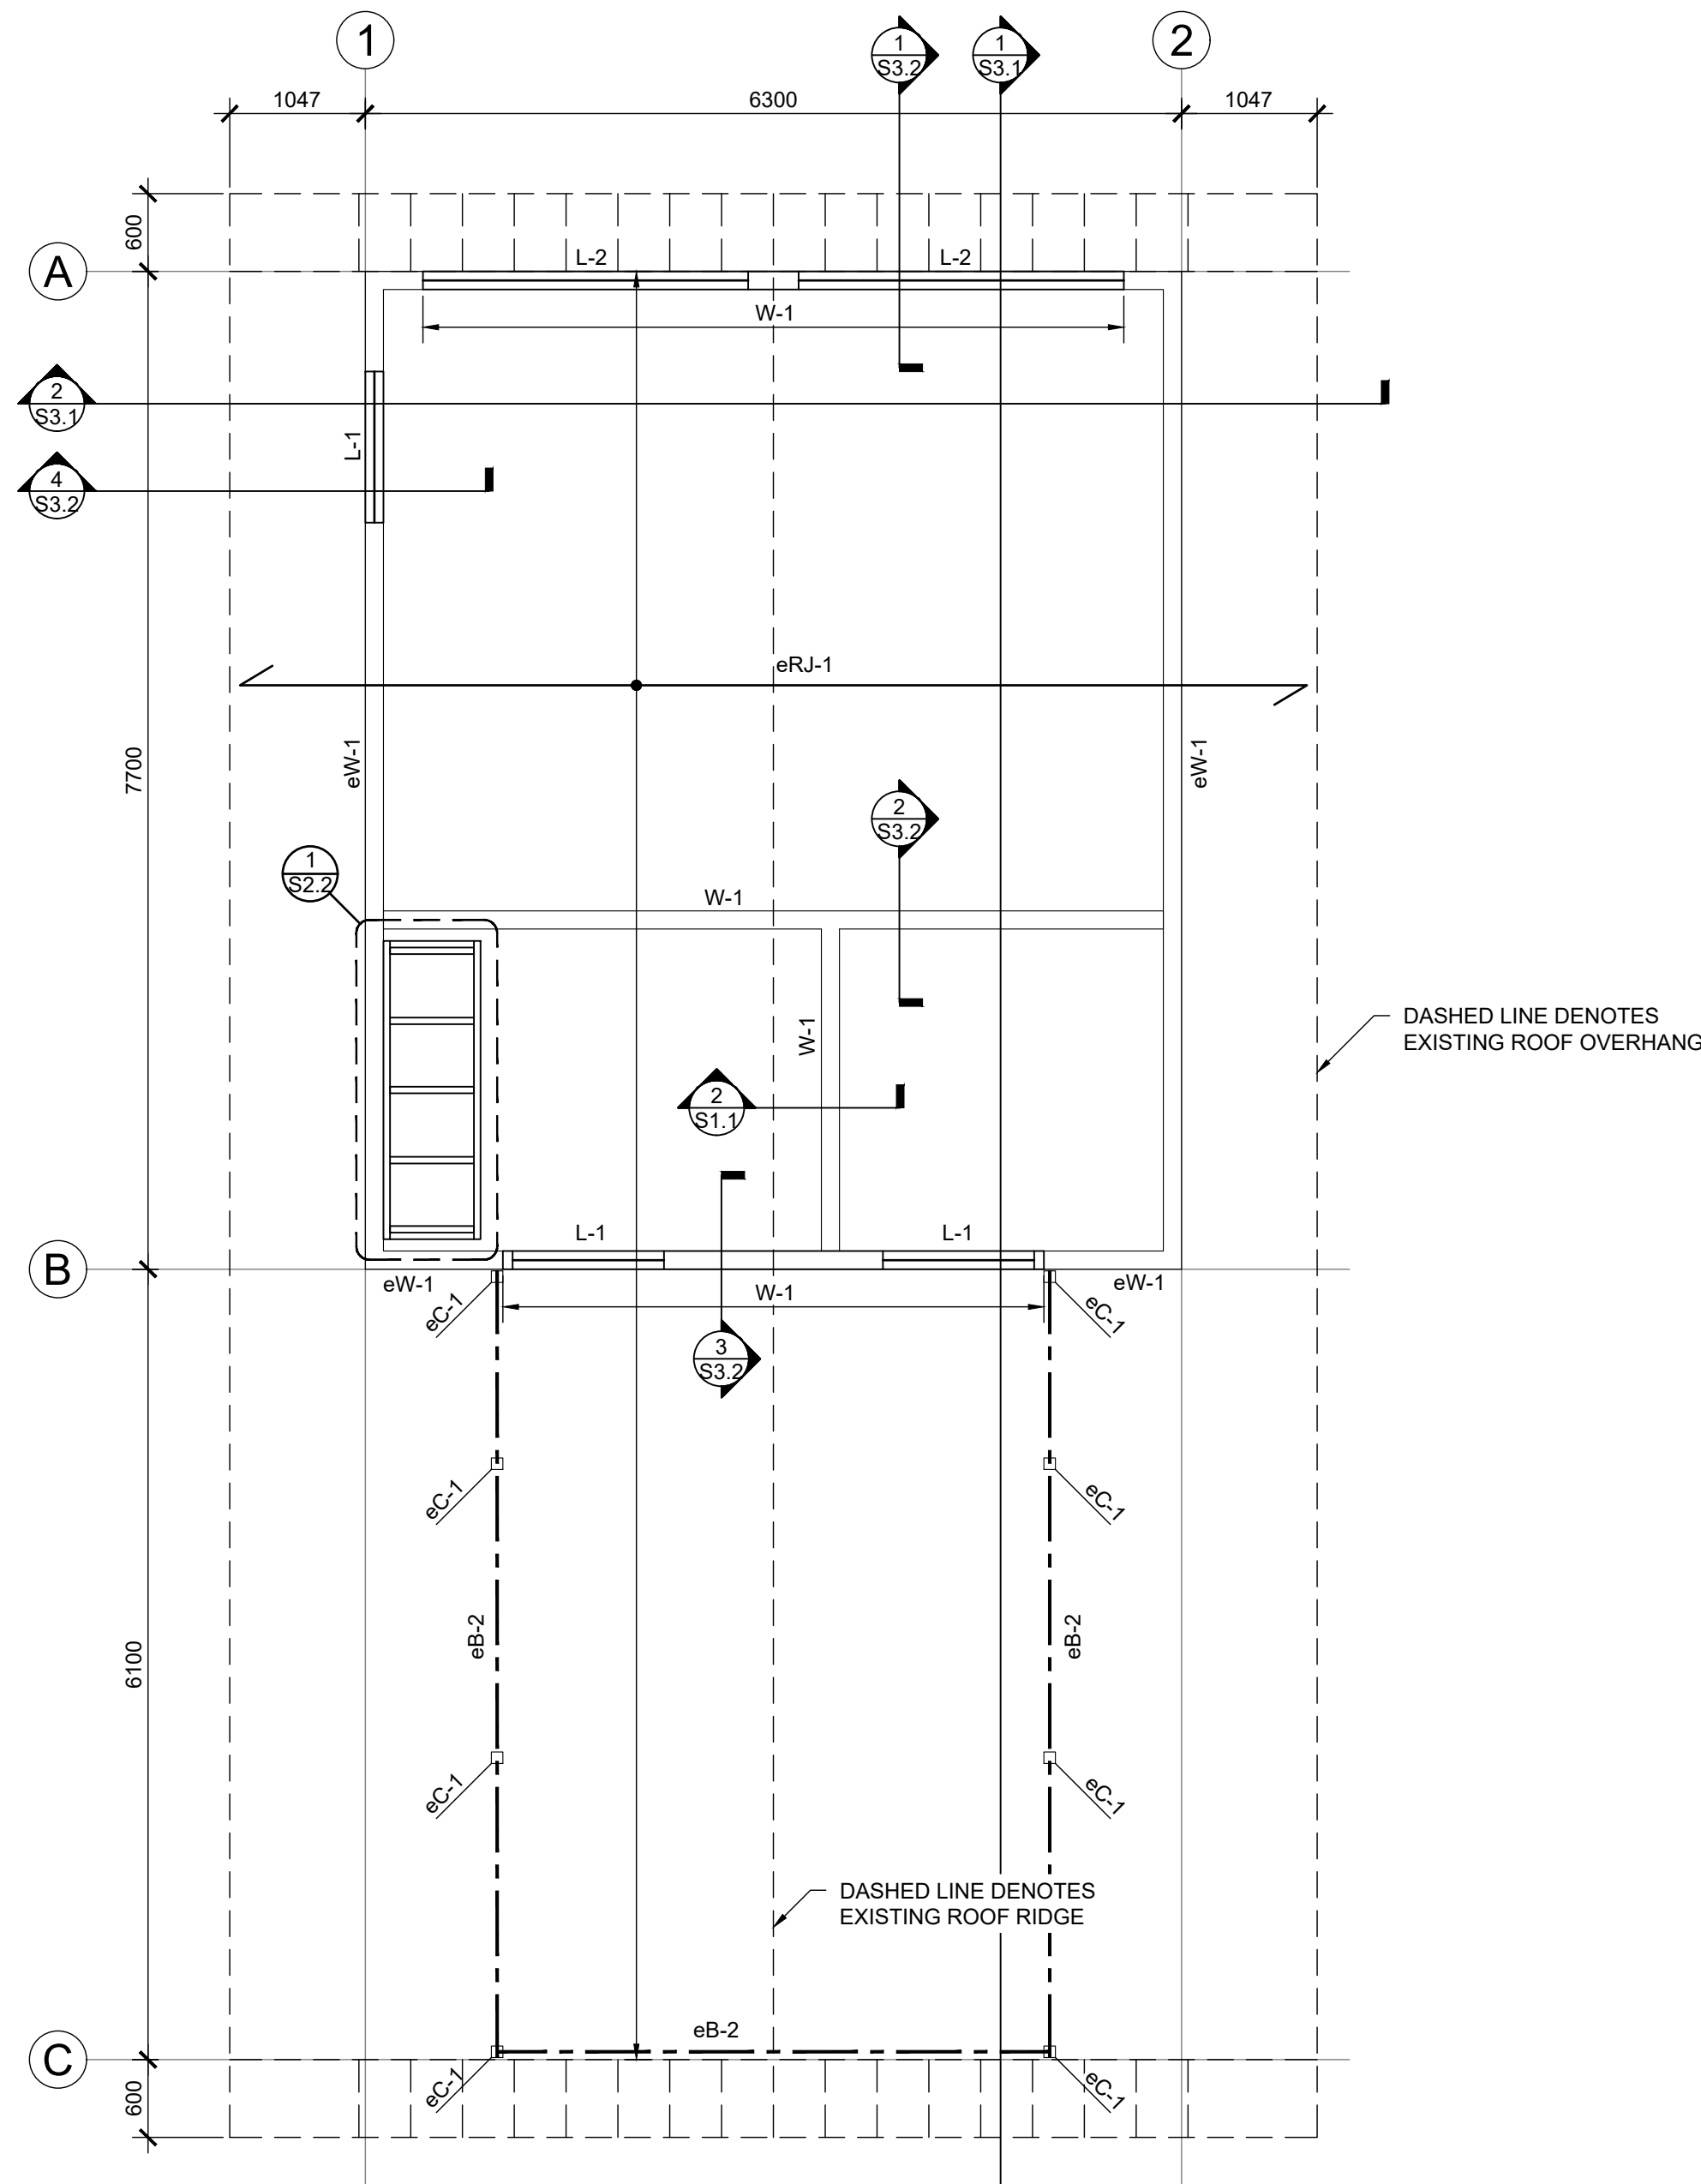


ROOF FRAMING PLAN

SCALE: 1:50

ROOF DESIGN LOADING:

LIVE LOAD = 1.25 kPa

DEAD LOAD = 0.72 kPa

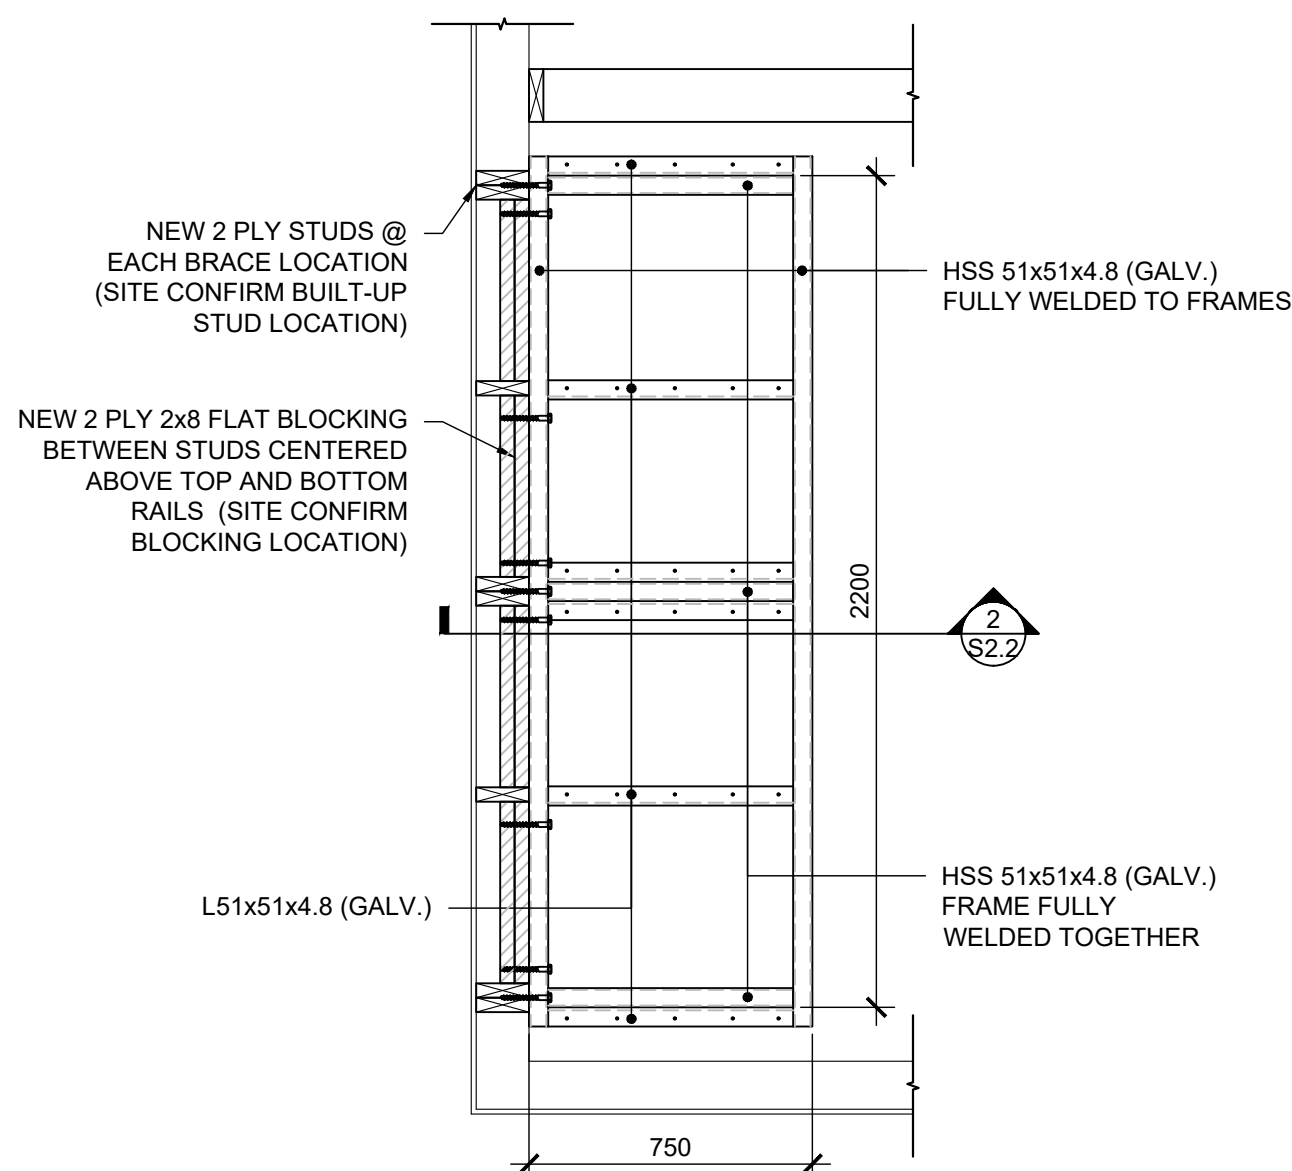


1 CHANGE BENCH BLOW-UP DETAIL

SCALE: 1:20


NOTES:

- COORD. BENCH LOCATION & DETAILS W/ ARCH.
- SITE CONFIRM FASTENER LOCATIONS PRIOR TO FABRICATION

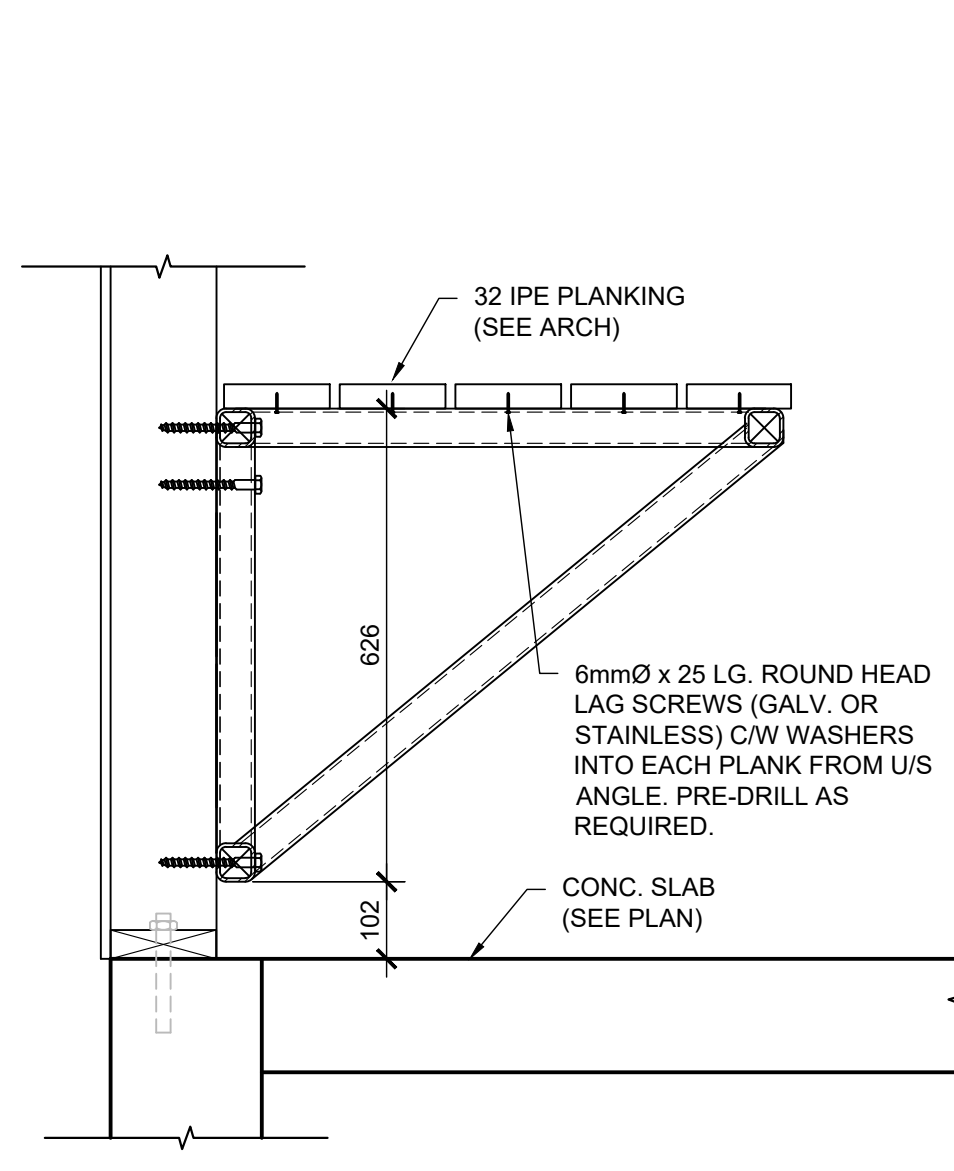

2 CHANGE BENCH SECTION

SCALE: 1:10

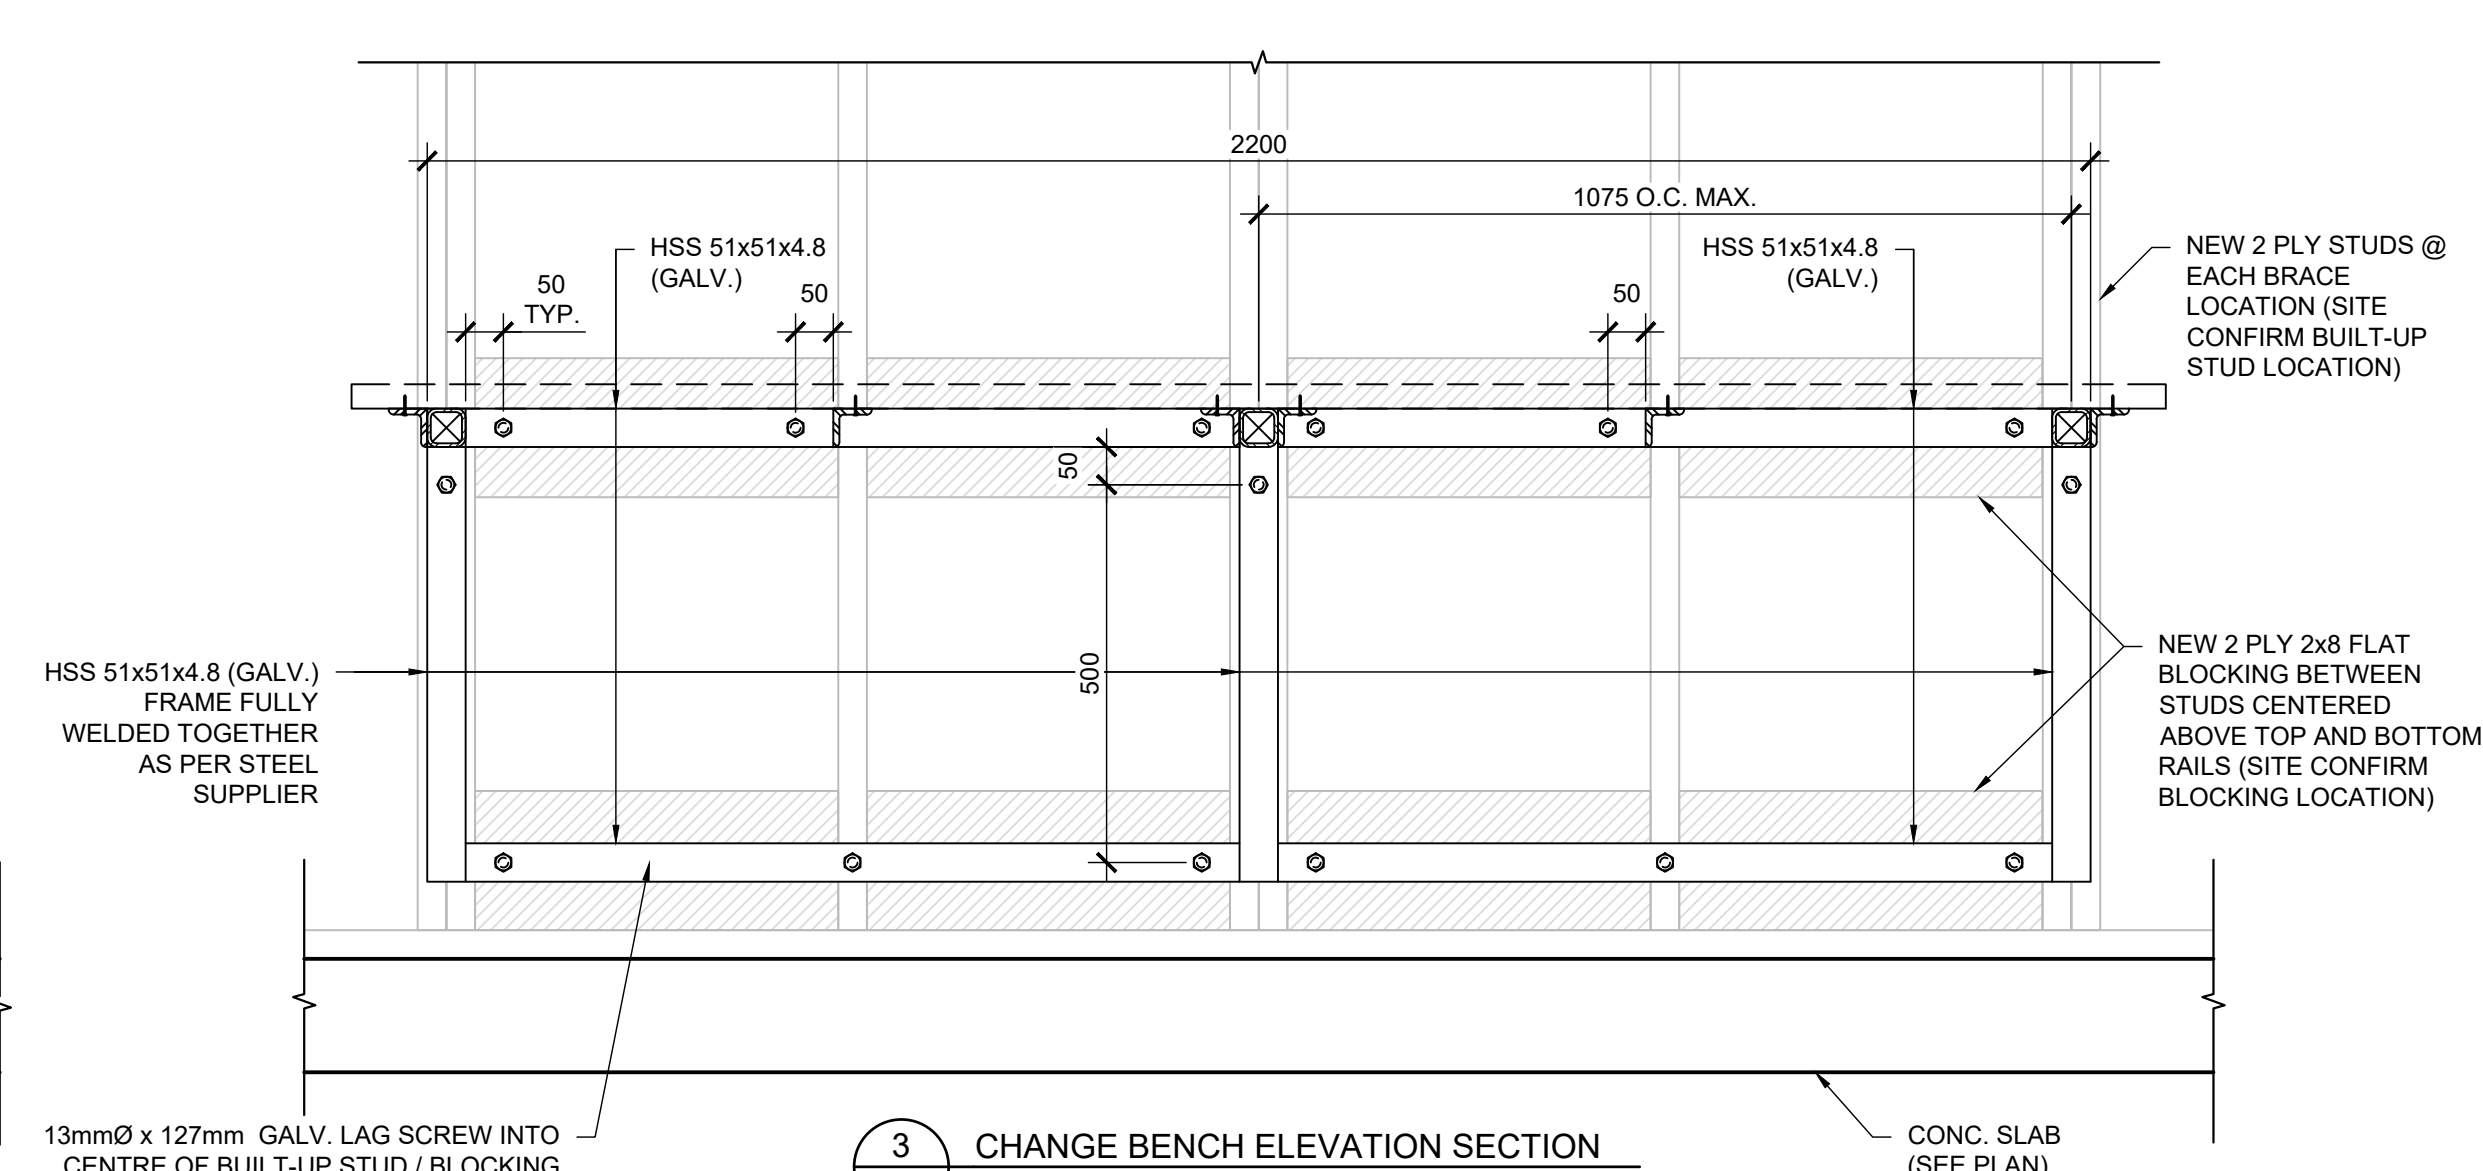

3 CHANGE BENCH ELEVATION SECTION


SCALE: 1:10



Revisions

July 13, 2026	Issued for Construction
June 15, 2026	Issued for Owner Review
Date	Revision

Northern Sky Architecture Inc.

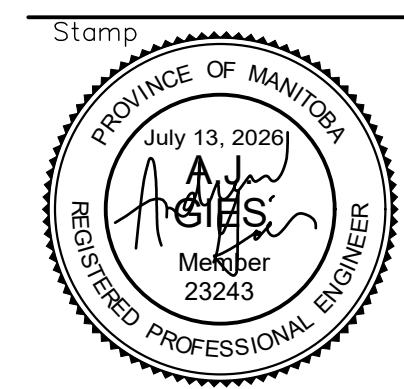

Project City of Winnipeg
Grant's Old Mill
Maintenance Bldg Renovation
2777 Portage Avenue
Winnipeg, MB

drawing title	FOUNDATION / MAIN FLOOR & ROOF FRAMING PLANS
scale	as noted
date	July 2026
project no.	26.146
reference no.	
designed by	ajg
drawn by	jm
reviewed by	ajg
sheet	S2.2
REV.	R0