


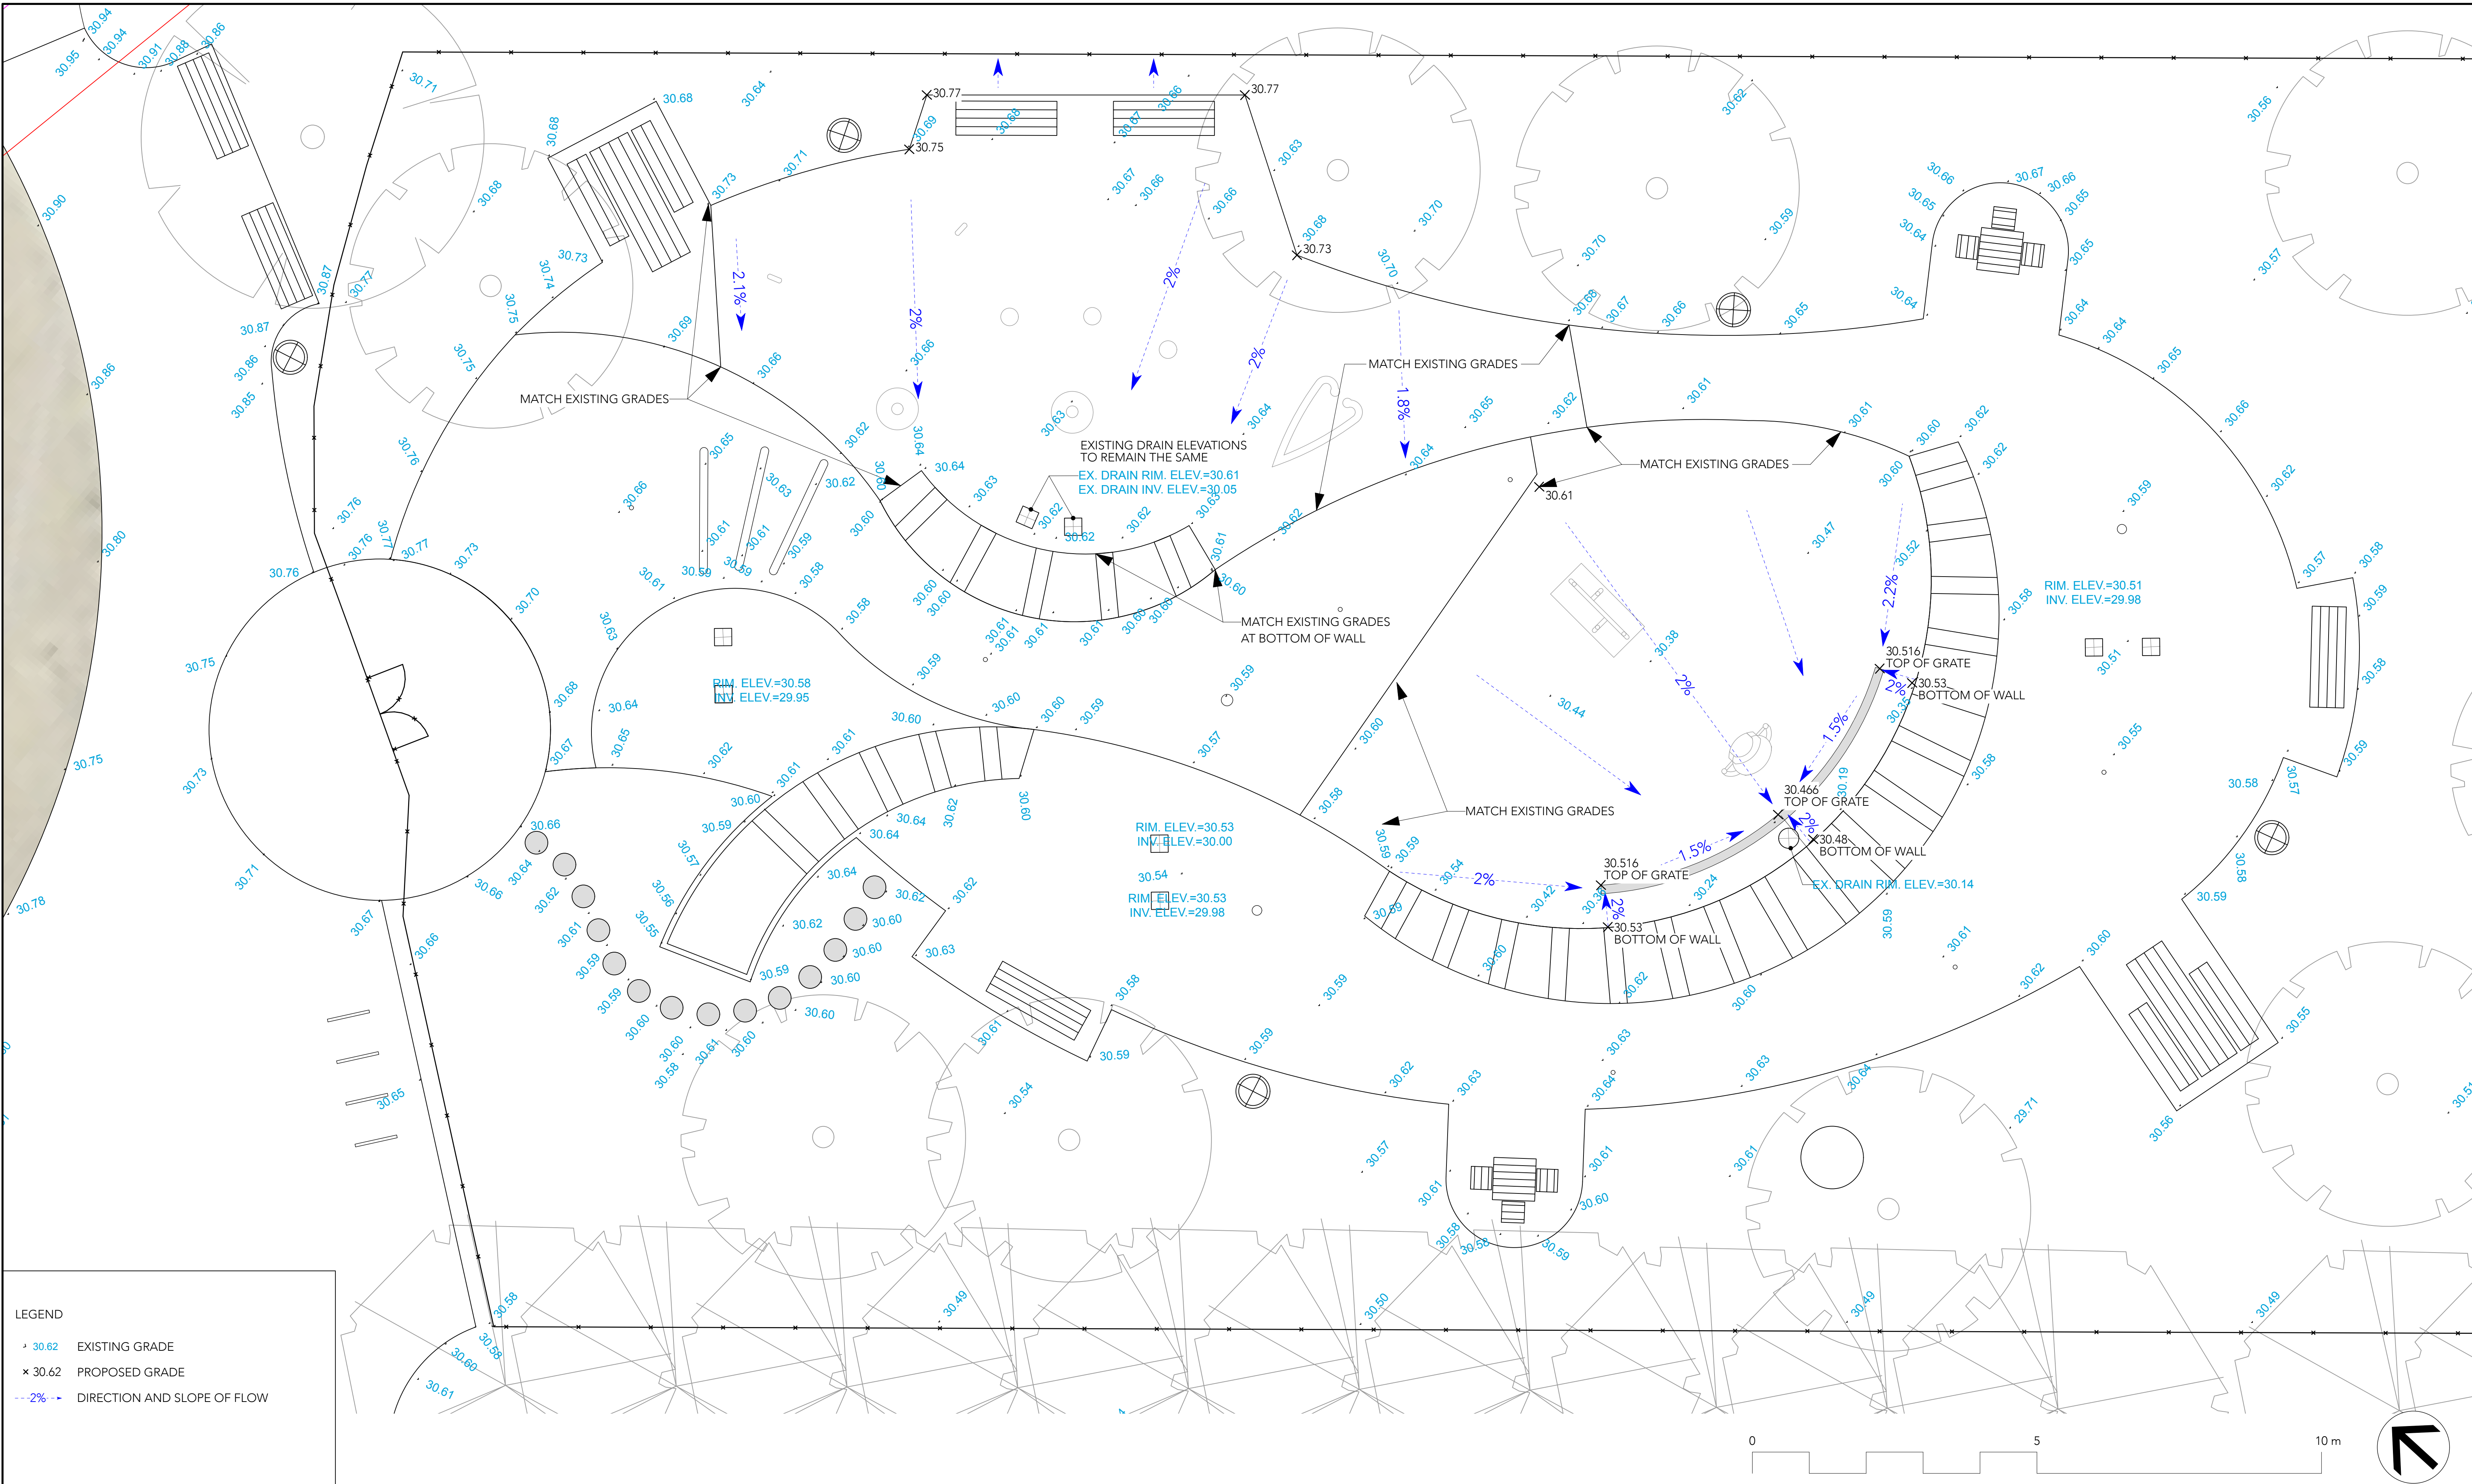

LEGEND

▲ 30.62

EXISTING GRADE

✕ 30.62

PROPOSED GRADE

---2%---

DIRECTION AND SLOPE OF FLOW

© 2026 Michaelle Jean Park. All rights reserved. All drawings are copyright of the author. It is the author's responsibility to ensure that the drawings are accurate and complete. The author disclaims any liability for any errors or omissions in the drawings. The drawings are for informational purposes only and should not be used for construction without the approval of the author. The drawings are not to be used for any other purpose without the written consent of the author.

Location of underground structures as shown are based on the best information available but no guarantee is given that all existing utilities are shown or that the given locations are exact. Confirmation of existence and exact location of all services must be obtained from the individual utilities before proceeding with construction.

DO NOT SCALE DRAWING - PLOT MAY NOT BE AT 100%

DWASITWORK



9		
8		
7		
6		
5		
4		
3		
2		
1	ISSUED FOR TENDER	06/08/26 EC
NO.	REVISION / NOTE	DATE BY

PROJECT
WADING POOL CONVERSION
MICHAELLE JEAN PARK
NORQUAY COMMUNITY CENTRE
65 GRANVILLE STREET
WINNIPEG, MB R2W 3M1

SCALE	1:50
DATE	JUNE 8, 2026
DRAWN BY	EC
CHECKED BY	EC
PROJECT NO.	25024

DRAWING TITLE
GRADING PLAN

SHEET NO.

L-003