



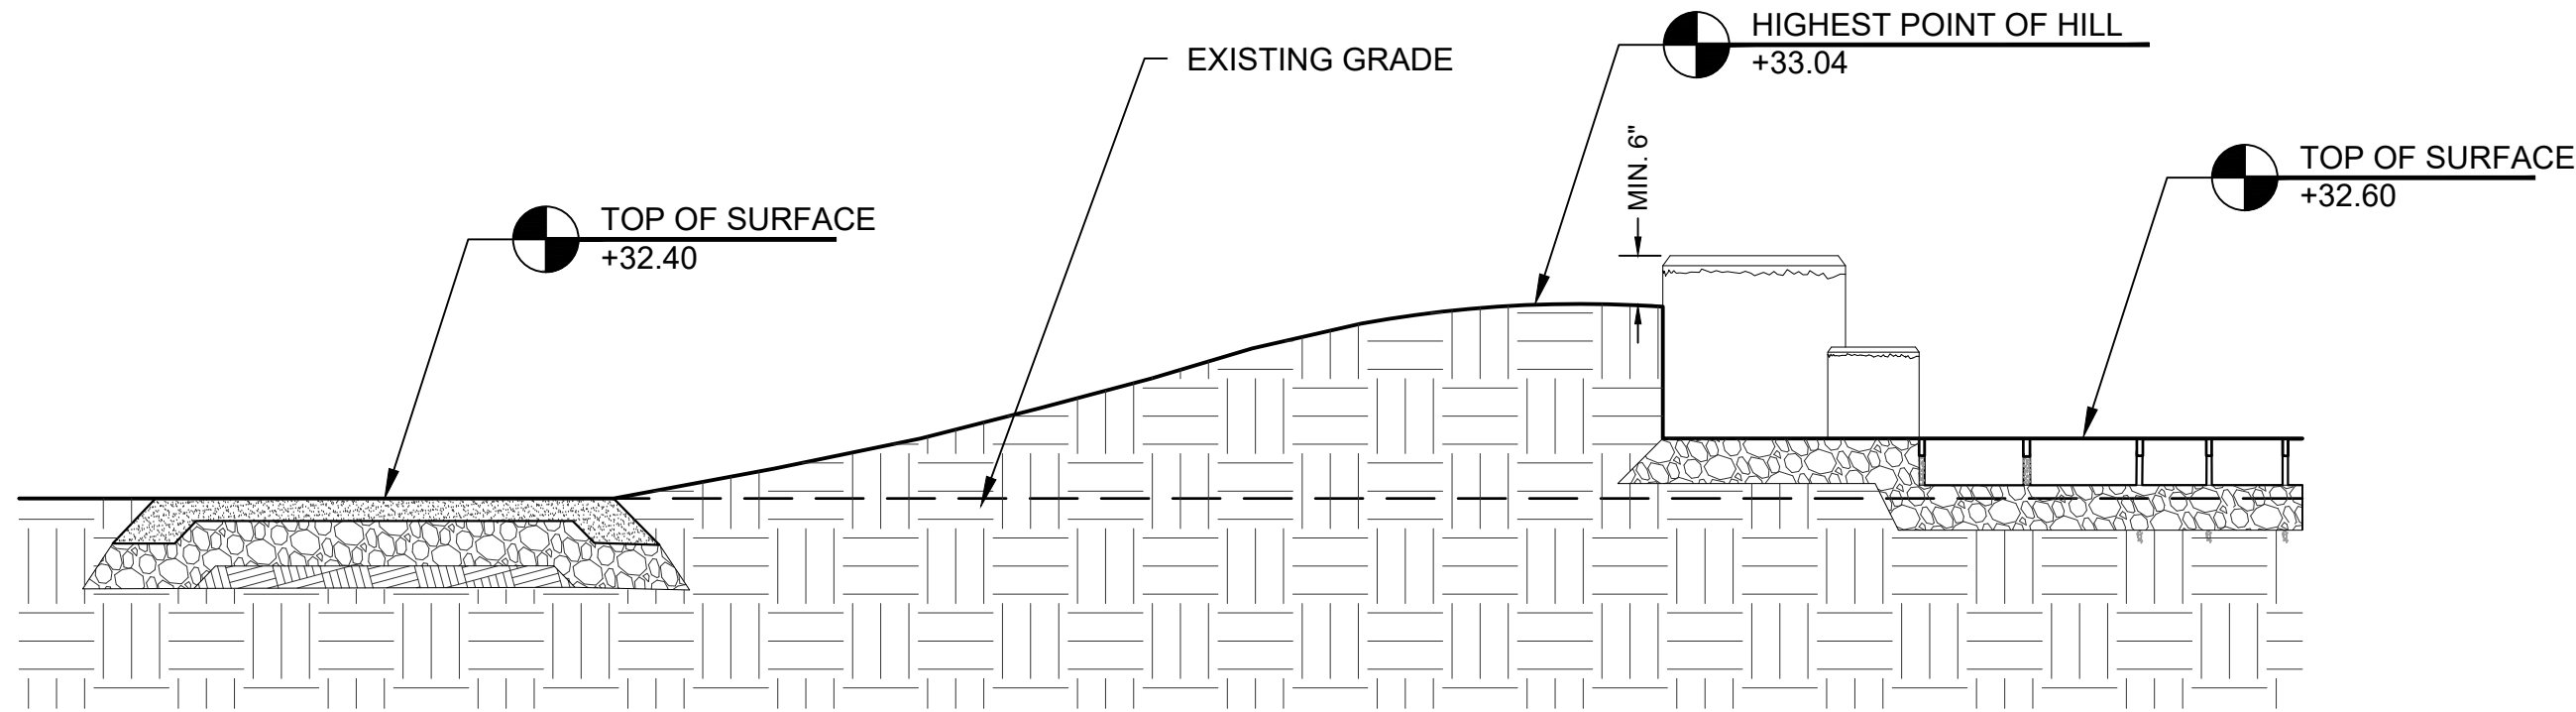


REFER TO HTFC GRADING PLAN FOR SITE GRADING, DRAINAGE, AND ELEVATIONS.
BNP GRADES SHOWN ARE FOR DESIGN INTENT AND COMPONENT COORDINATION ONLY.


1 HILL SECTION
1:25

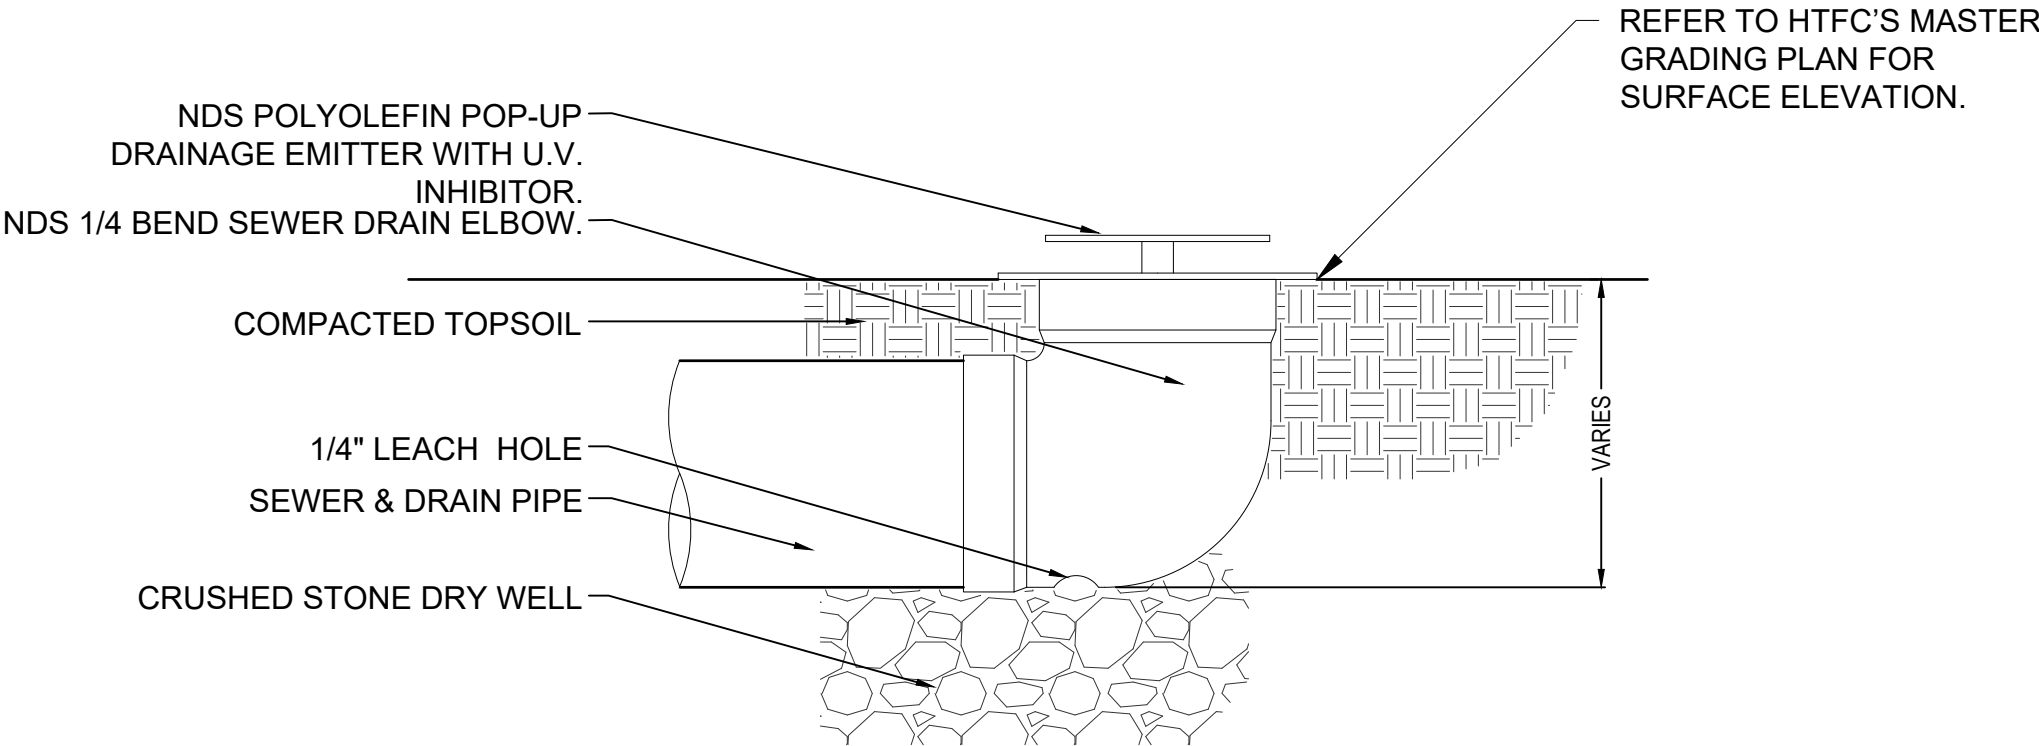

2 TYPICAL POP-UP DRAINAGE EMITTER- BASED ON NDSPRO MANUFACTURER'S DETAIL
NTS

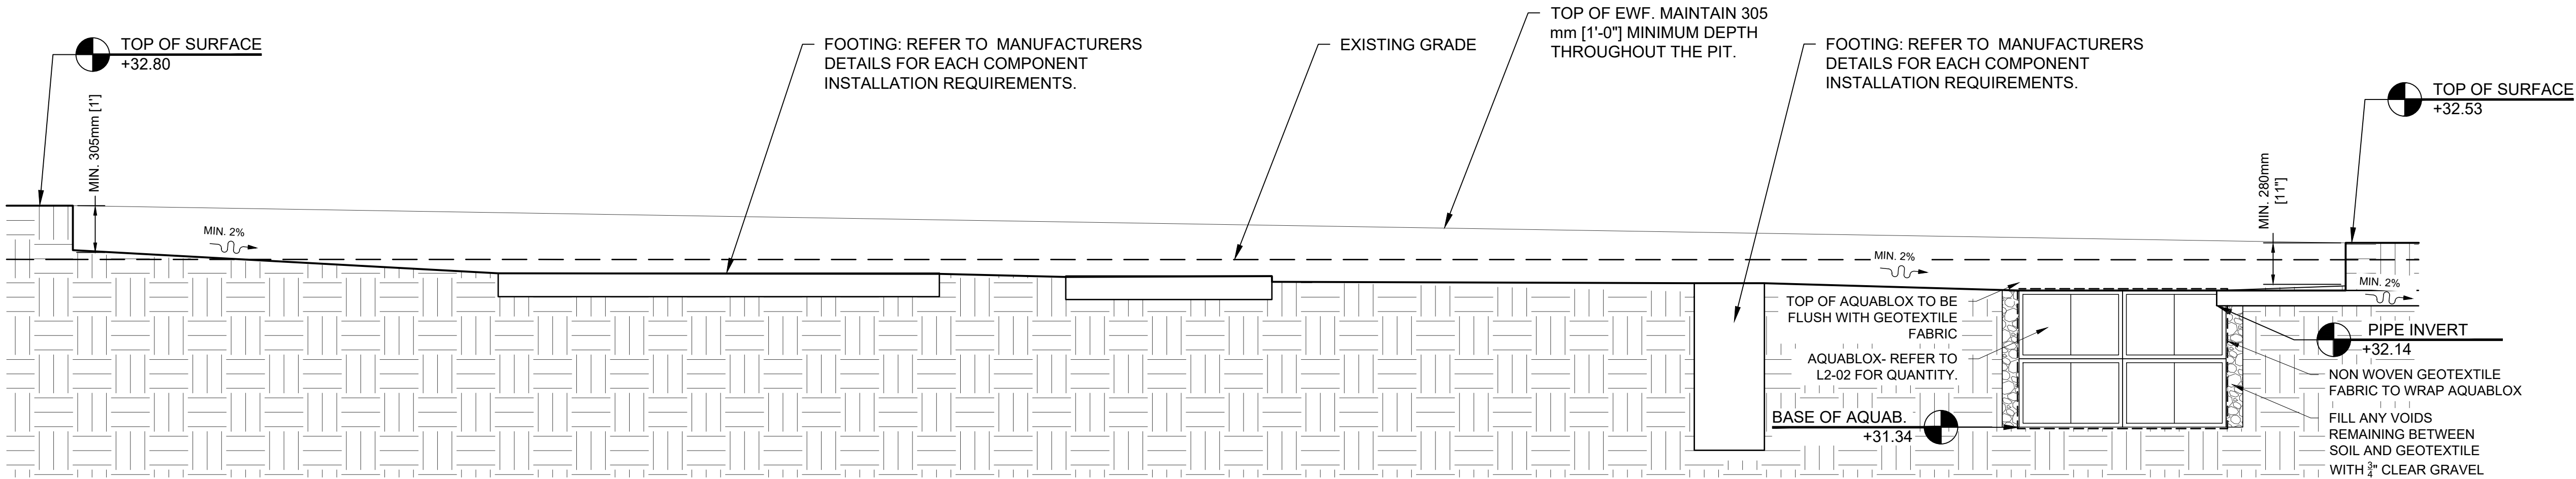

3 CLIMBER PIT DRAINAGE
1:25

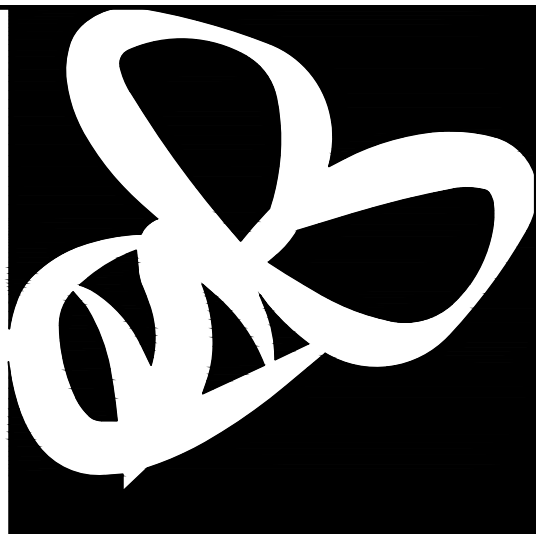

PROJECT AND OWNER

OLD EXHIBITION
GROUNDS

80 SINCLAIR ST,
WINNIPEG

CONSULTANT

SEAL

PROJECT NO.: 26-122
DESIGNED BY: BNM / EA
DRAWN BY: EA
CHECKED BY: BNM

ISSUED FOR:
IFC 2026-07-17

SCALE

DRAWING TITLE

GRADING AND DRAINAGE
DETAILS

DRAWING NUMBER

L2-03

SHEET 07 OF 19