

A1 SIZE 23.4" x 33.1" (594mm x 841mm)



THE CITY OF WINNIPEG

PUBLIC WORKS DEPARTMENT

ENGINEERING DIVISION

CITY OF WINNIPEG

2026 PAVEMENT RESURFACINGS (CCDC 4 - 2023)



TENDER NO. 667-2026

DRAWING NO.


CT-00
CT-01
CT-02
CT-03
CT-04
CT-05
CT-06
CT-07
CT-08

DRAWING NAME/TITLE

COVER SHEET AND LOCATION PLAN
ARLINGTON STREET - WOLSELEY AVENUE TO PORTAGE AVENUE - TRAFFIC MANAGEMENT & CONSTRUCTION STAGING PLAN - STAGE 1
ARLINGTON STREET - WOLSELEY AVENUE TO PORTAGE AVENUE - TRAFFIC MANAGEMENT & CONSTRUCTION STAGING PLAN - STAGE 2
BURNETT AVENUE - GATEWAY ROAD TO BRUNSWICK STREET - TRAFFIC MANAGEMENT & CONSTRUCTION STAGING PLAN - STAGE 1
BURNETT AVENUE - GATEWAY ROAD TO BRUNSWICK STREET - TRAFFIC MANAGEMENT & CONSTRUCTION STAGING PLAN - STAGE 2
GATEWAY ROAD - SUN VALLEY DRIVE TO McIVOR AVENUE - TRAFFIC MANAGEMENT & CONSTRUCTION STAGING PLAN - STAGE 1 & 2
ARLINGTON STREET - WOLSELEY AVENUE TO PORTAGE AVENUE - MILL AND FILL - SITE PLAN
BURNETT AVENUE - GATEWAY ROAD TO BRUNSWICK STREET - ASPHALT OVERLAY - SITE PLAN
GATEWAY ROAD - SUN VALLEY DRIVE TO McIVOR AVENUE - ASPHALT OVERLAY - SITE PLAN

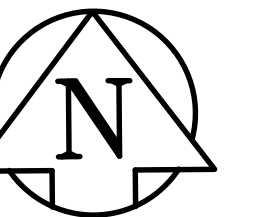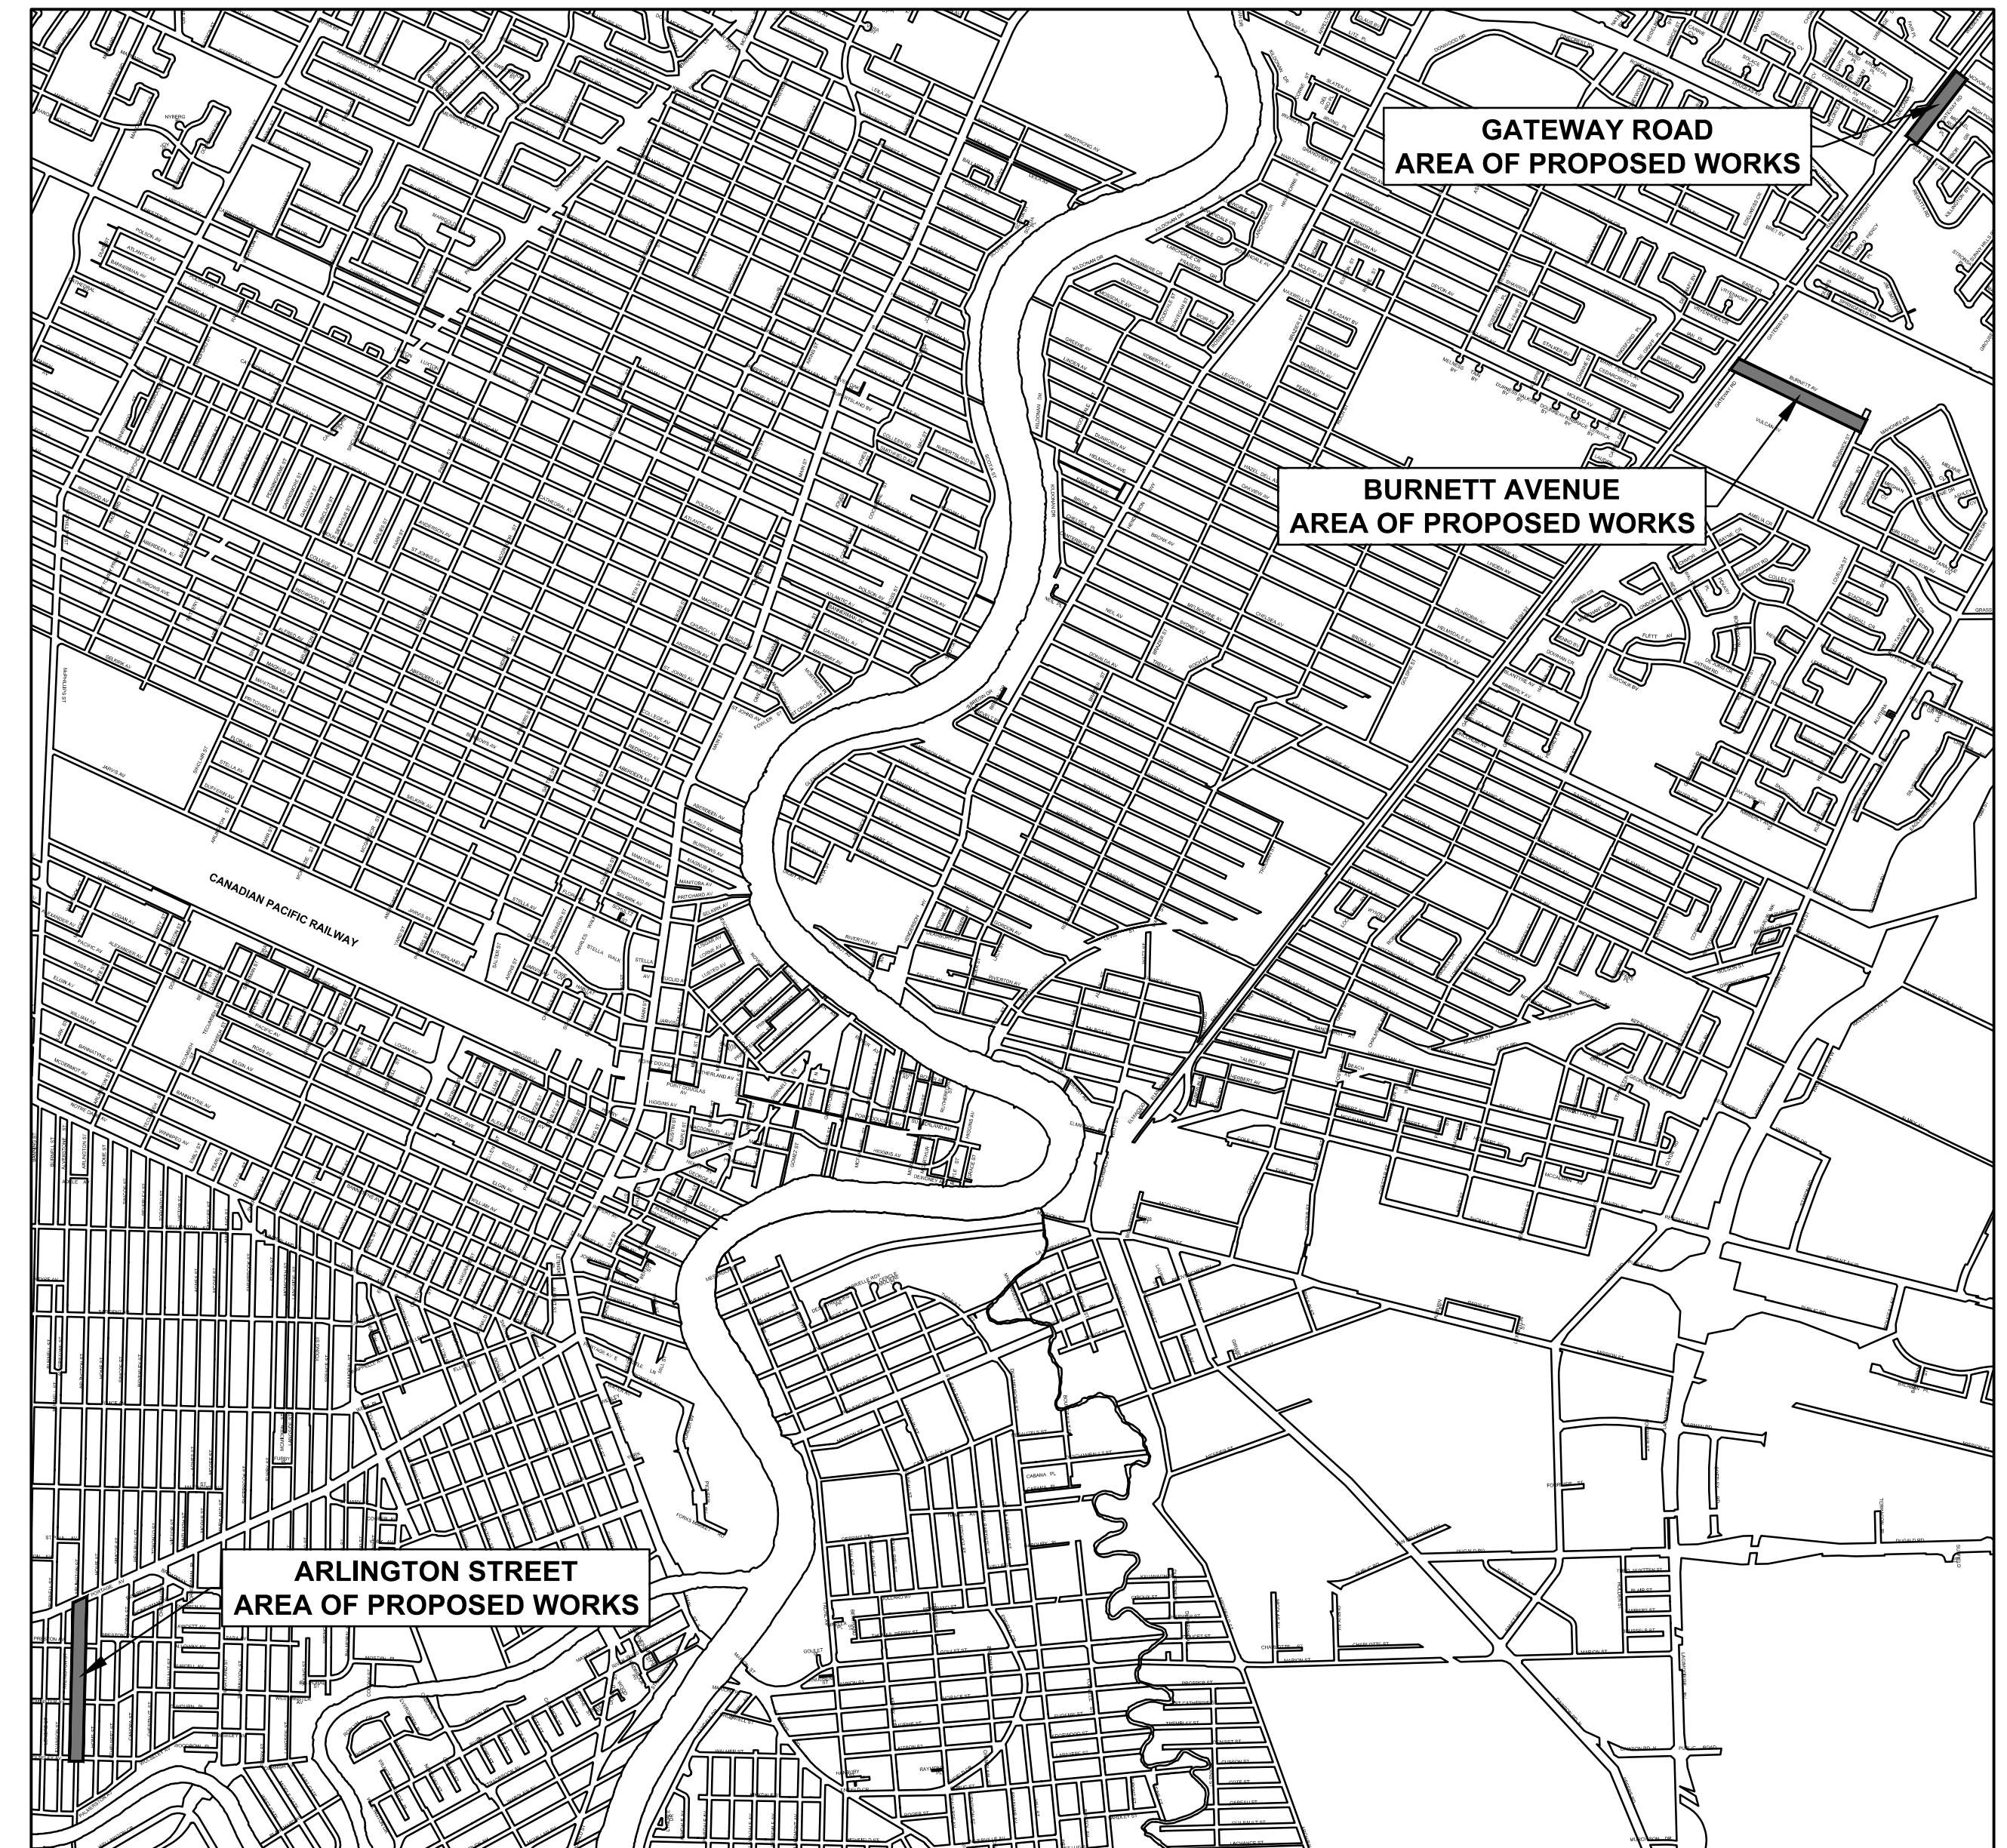

AECOM FILE NAME: 667-2026_Drawing_CT-00-R0 - Title Sheet.dwg Saved By: ryan.cunningham1

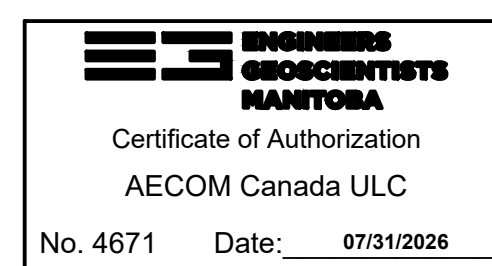

RELEASED FOR CONSTRUCTION BY:

STREETS PROJECT ENGINEER

DATE

COVER SHEET
AND LOCATION PLAN

CITY DRAWING NO. REV

CONSULTANT NO. CT-00.dwg