



THE CITY OF WINNIPEG

PUBLIC WORKS DEPARTMENT

ENGINEERING SERVICES DIVISION


ST. MARY'S ROAD PAVEMENT RENEWAL

CHRYPKO DRIVE TO SENIUK ROAD

CONCRETE RUBBLIZATION

TENDER NO. 69-2026

DRAWING NO.	DESCRIPTION				
P-3600-01	ST. MARY'S ROAD (SOUTH)	PLAN AND PROFILE	STA. 1+03.52	TO STA. 3+65	
P-3600-02	ST. MARY'S ROAD (SOUTH)	PLAN AND PROFILE	STA. 3+65	TO STA. 6+65	
P-3600-03	ST. MARY'S ROAD (SOUTH)	PLAN AND PROFILE	STA. 6+65	TO STA. 9+70	
P-3600-04	ST. MARY'S ROAD (SOUTH)	PLAN AND PROFILE	STA. 9+70	TO STA. 12+80	
P-3600-05	ST. MARY'S ROAD (SOUTH)	PLAN AND PROFILE	STA. 12+80	TO STA. 15+40	
P-3600-06	ST. MARY'S ROAD (NORTH)	PLAN AND PROFILE	STA. 1+00	TO STA. 3+55	
P-3600-07	ST. MARY'S ROAD (NORTH)	PLAN AND PROFILE	STA. 3+55	TO STA. 6+80	
P-3600-08	ST. MARY'S ROAD (NORTH)	PLAN AND PROFILE	STA. 6+80	TO STA. 9+90	
P-3600-09	ST. MARY'S ROAD (NORTH)	PLAN AND PROFILE	STA. 9+90	TO STA. 13+15	
P-3600-10	ST. MARY'S ROAD (NORTH)	PLAN AND PROFILE	STA. 13+15	TO STA. 16+40	
P-3600-11	ST. MARY'S ROAD (NORTH)	PLAN AND PROFILE	STA. 16+40	TO STA. 18+51.54	
P-3600-12	ST. MARY'S ROAD (DITCH GRADING)	PLAN AND PROFILE	STA. 15+06.49	TO STA. 17+10	
P-3600-13	ST. MARY'S ROAD (DITCH GRADING)	PLAN AND PROFILE	STA. 17+10	TO STA. 18+67.95	
P-3600-14	ST. MARY'S ROAD (DITCH GRADING)	PLAN			
P-3600-15	ST. MARY'S ROAD	CROSS-SECTIONS AND DETAILS			
P-3600-16	ST. MARY'S ROAD	STAGING & TEMPORARY TRAFFIC SIGNAGE			
P-3600-17	ST. MARY'S ROAD	STAGING & TEMPORARY TRAFFIC SIGNAGE			

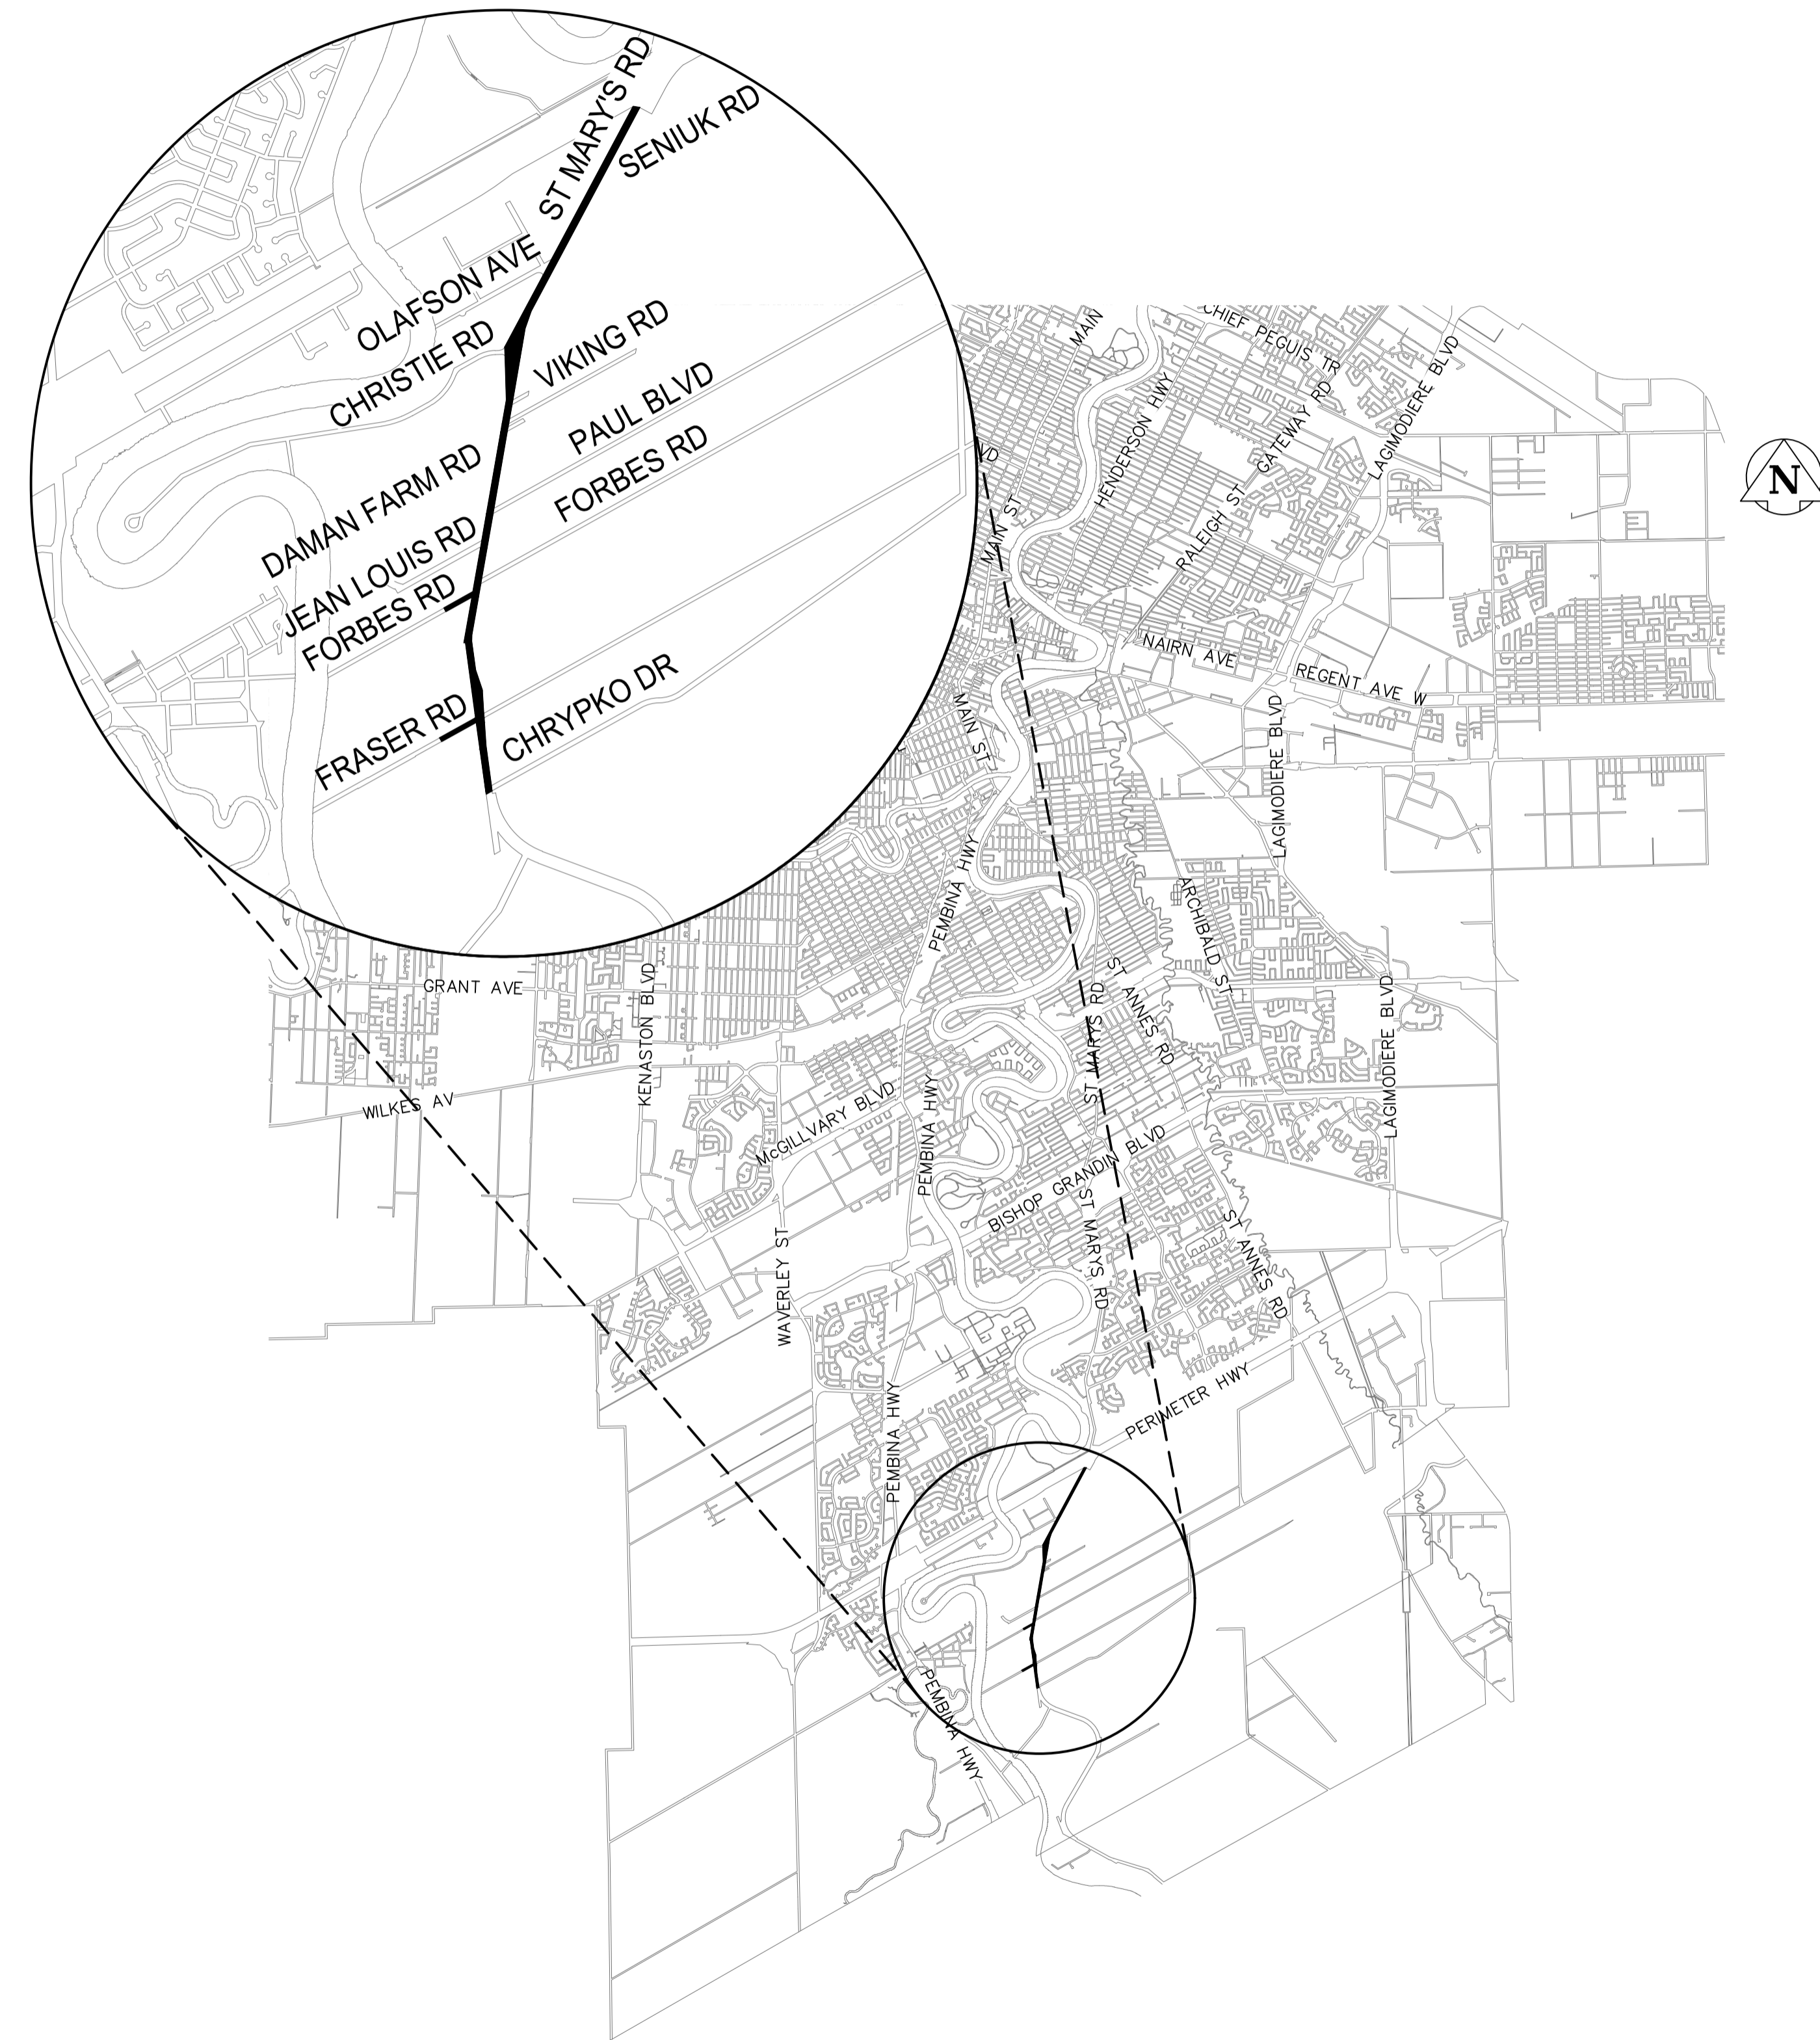

Mar 05, 2026 - 1:06pm
 L:\Projects\2025\02 - Transportation\CA0057241.0340 - 2026 Street Renewals-St. Mary's Road\02 Drawings\03_Work_Dwg\CA0057241.0340_St. Mary's Rd_Cover Page.dwg - tab:230-2025_Drawing_Cover Page-RO



WSP Canada Inc.
 1600 Buffalo Place
 Winnipeg, MB R3T 6B8
 t. 204.477.6650
 f. 204.474.2864
 www.wsp.com



FOR TENDER PURPOSES ONLY
 NOT FOR CONSTRUCTION

RELEASED FOR CONSTRUCTION BY:

STREETS PROJECT ENGINEER

DATE