




SECTION A  
SCALE: 1:75

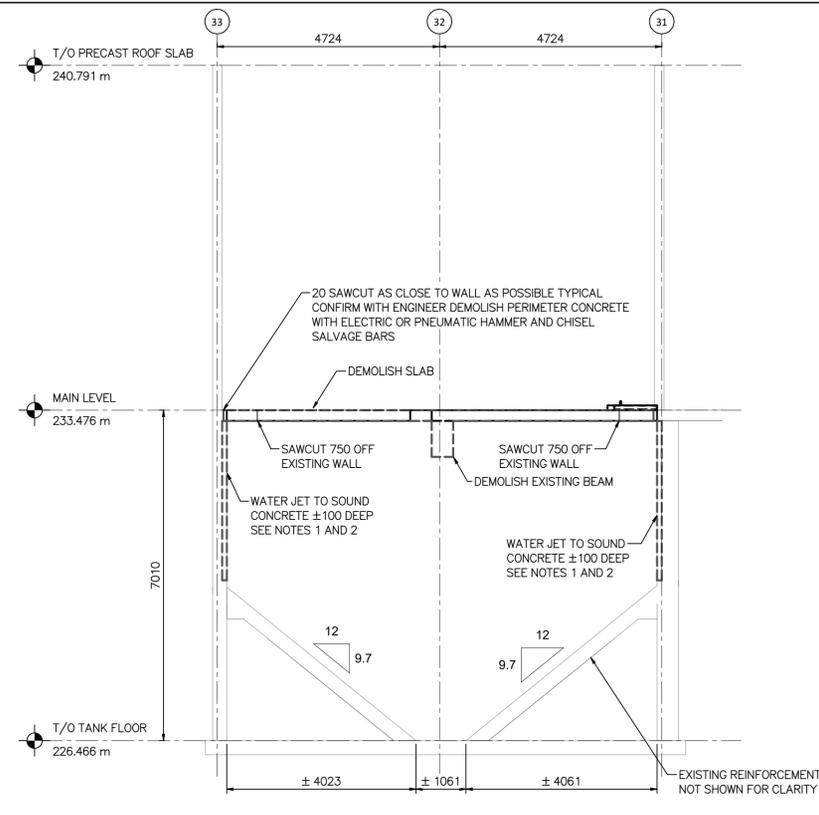

SECTION B  
SCALE: 1:75

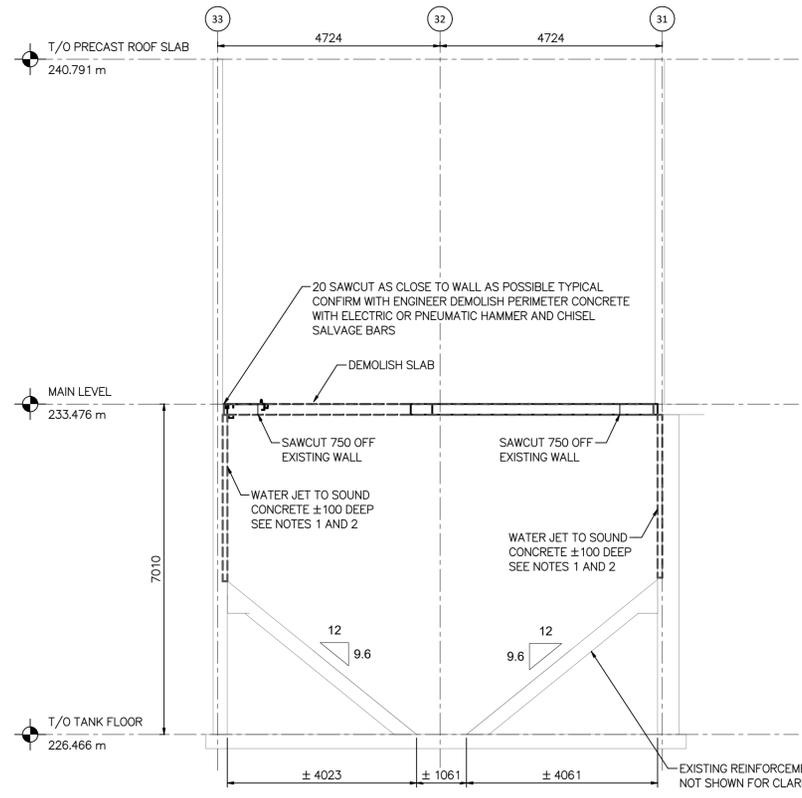


SECTION C  
SCALE: 1:75

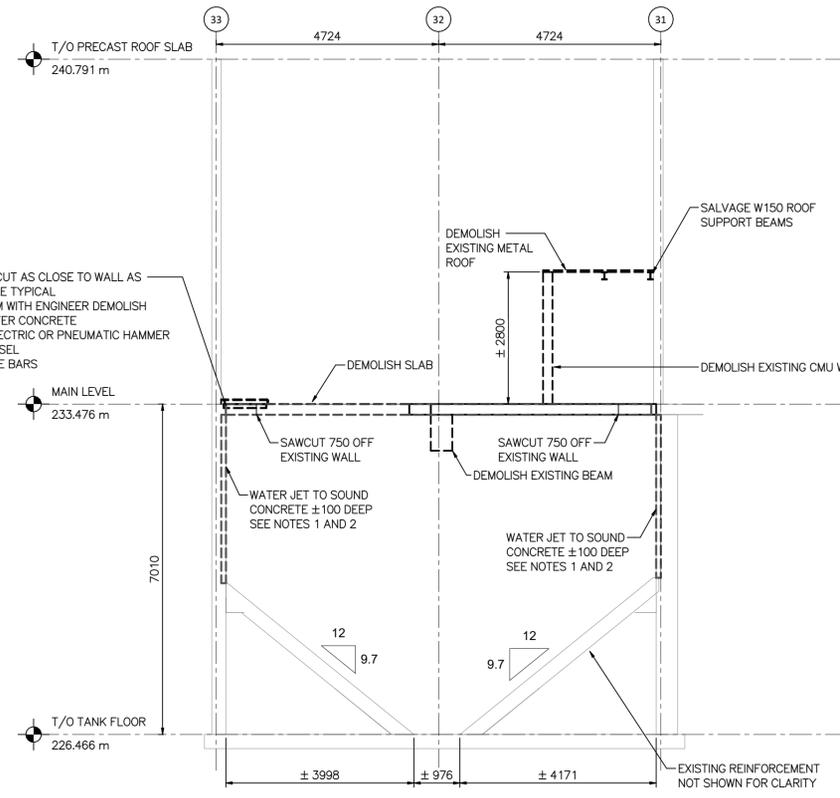

SECTION D  
SCALE: 1:75


**NOTES:**

- ENGINEER TO REVIEW AND APPROVE CONCRETE AFTER WALL SECTION REMOVED BEFORE REPAIR WORK BEGINS.
- THE 100mm IS TO BE TAKEN AS A MINIMUM. IF DETERIORATION IS FOUND TO EXTEND BEYOND THE 100mm DEPTH NOTIFY ENGINEER. CONTRACTOR TO CONTINUE TO REMOVE CONCRETE AT THE DIRECTION OF THE ENGINEER. ADDITIONAL PAYMENT TO BE MADE AT THE UNIT RATE.
- ALL DEMOLITION MATERIALS TO BE REMOVED AND DISPOSED AT APPROVED LAND FILL.

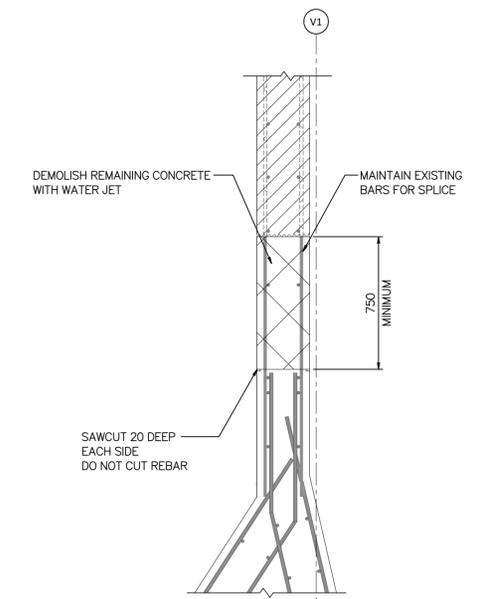

NOTE: PROTECT INTERIOR TANK WALLS AND SUPERSTRUCTURE FROM DAMAGE DURING DEMOLITION OF MAIN FLOOR SLAB. CONTRACTOR IS RESPONSIBLE FOR MAKING GOOD ANY DAMAGE AT THEIR OWN EXPENSE.



DETAIL 1  
SCALE: 1:20

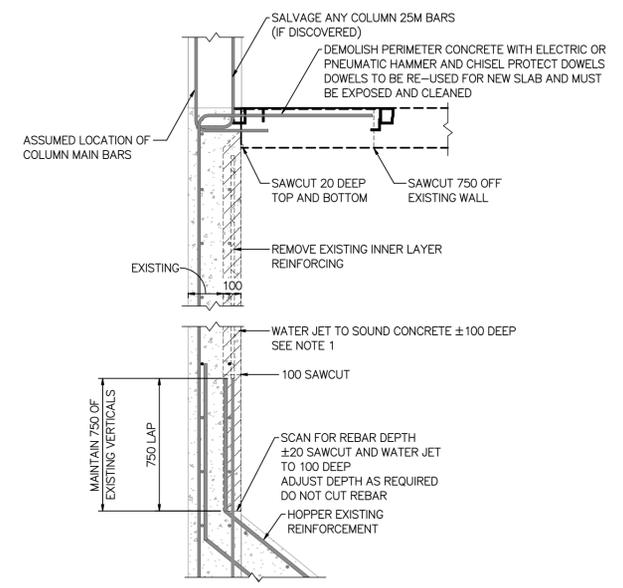

DETAIL 2  
SCALE: 1:10

M:\N-Draw\84\00 City of Winnipeg\010 - WWPCC SewPCC Sludge Holding Tank Rehabilitation\AutoDesk\Revit\8400-10-00\_South Bldg\_Struct\_V24.rvt

9		
8		
7		
6		
5		
4		
3		
2		
1	1-0102-SGAD-DD53	STRUCTURAL - DEMOLITION - PLANS
NO.	DRAWING NUMBER	REFERENCE DRAWINGS TITLE

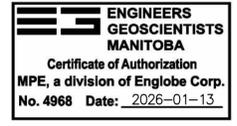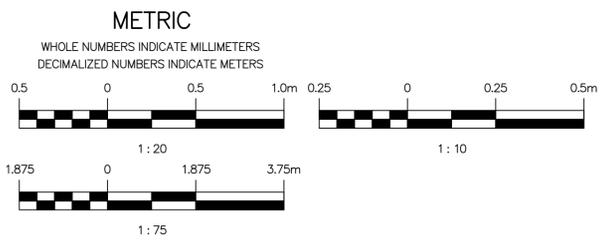

00	ISSUED FOR CONSTRUCTION, TENDER NUMBER: 7-2026	26-01-13	BMA	MB
NO.	REVISIONS	DATE	DESIGN	CHECK

**MPE**  
a division of Englobe

DESIGNED BY: B. ANDERSON  
DRAWN BY: C. HURD  
SCALE: As indicated  
DATE: 2026-01-13

CHECKED BY: M. BAKER  
APPROVED BY: M. BAKER  
RELEASED FOR CONSTRUCTION  
DATE:

CONSULTANT NO: 8400-010-00

ENGINEER'S SEAL  
M.J. BAKER  
Member 43540  
PROFESSIONAL ENGINEER  
2026-01-13

**THE CITY OF WINNIPEG**  
WATER AND WASTE DEPARTMENT

SOUTH END SEWAGE TREATMENT PLANT (SEWPCC)  
SEWPCC SLUDGE HOLDING TANKS REFURBISHMENT  
AREA D - FERMENTERS/SLUDGE THICKENERS  
STRUCTURAL  
DEMOLITION - SECTIONS

CITY DRAWING NUMBER: 1-0102-SGAD-DD54  
SHEET: 00  
REV: 00  
SIZE: A1