
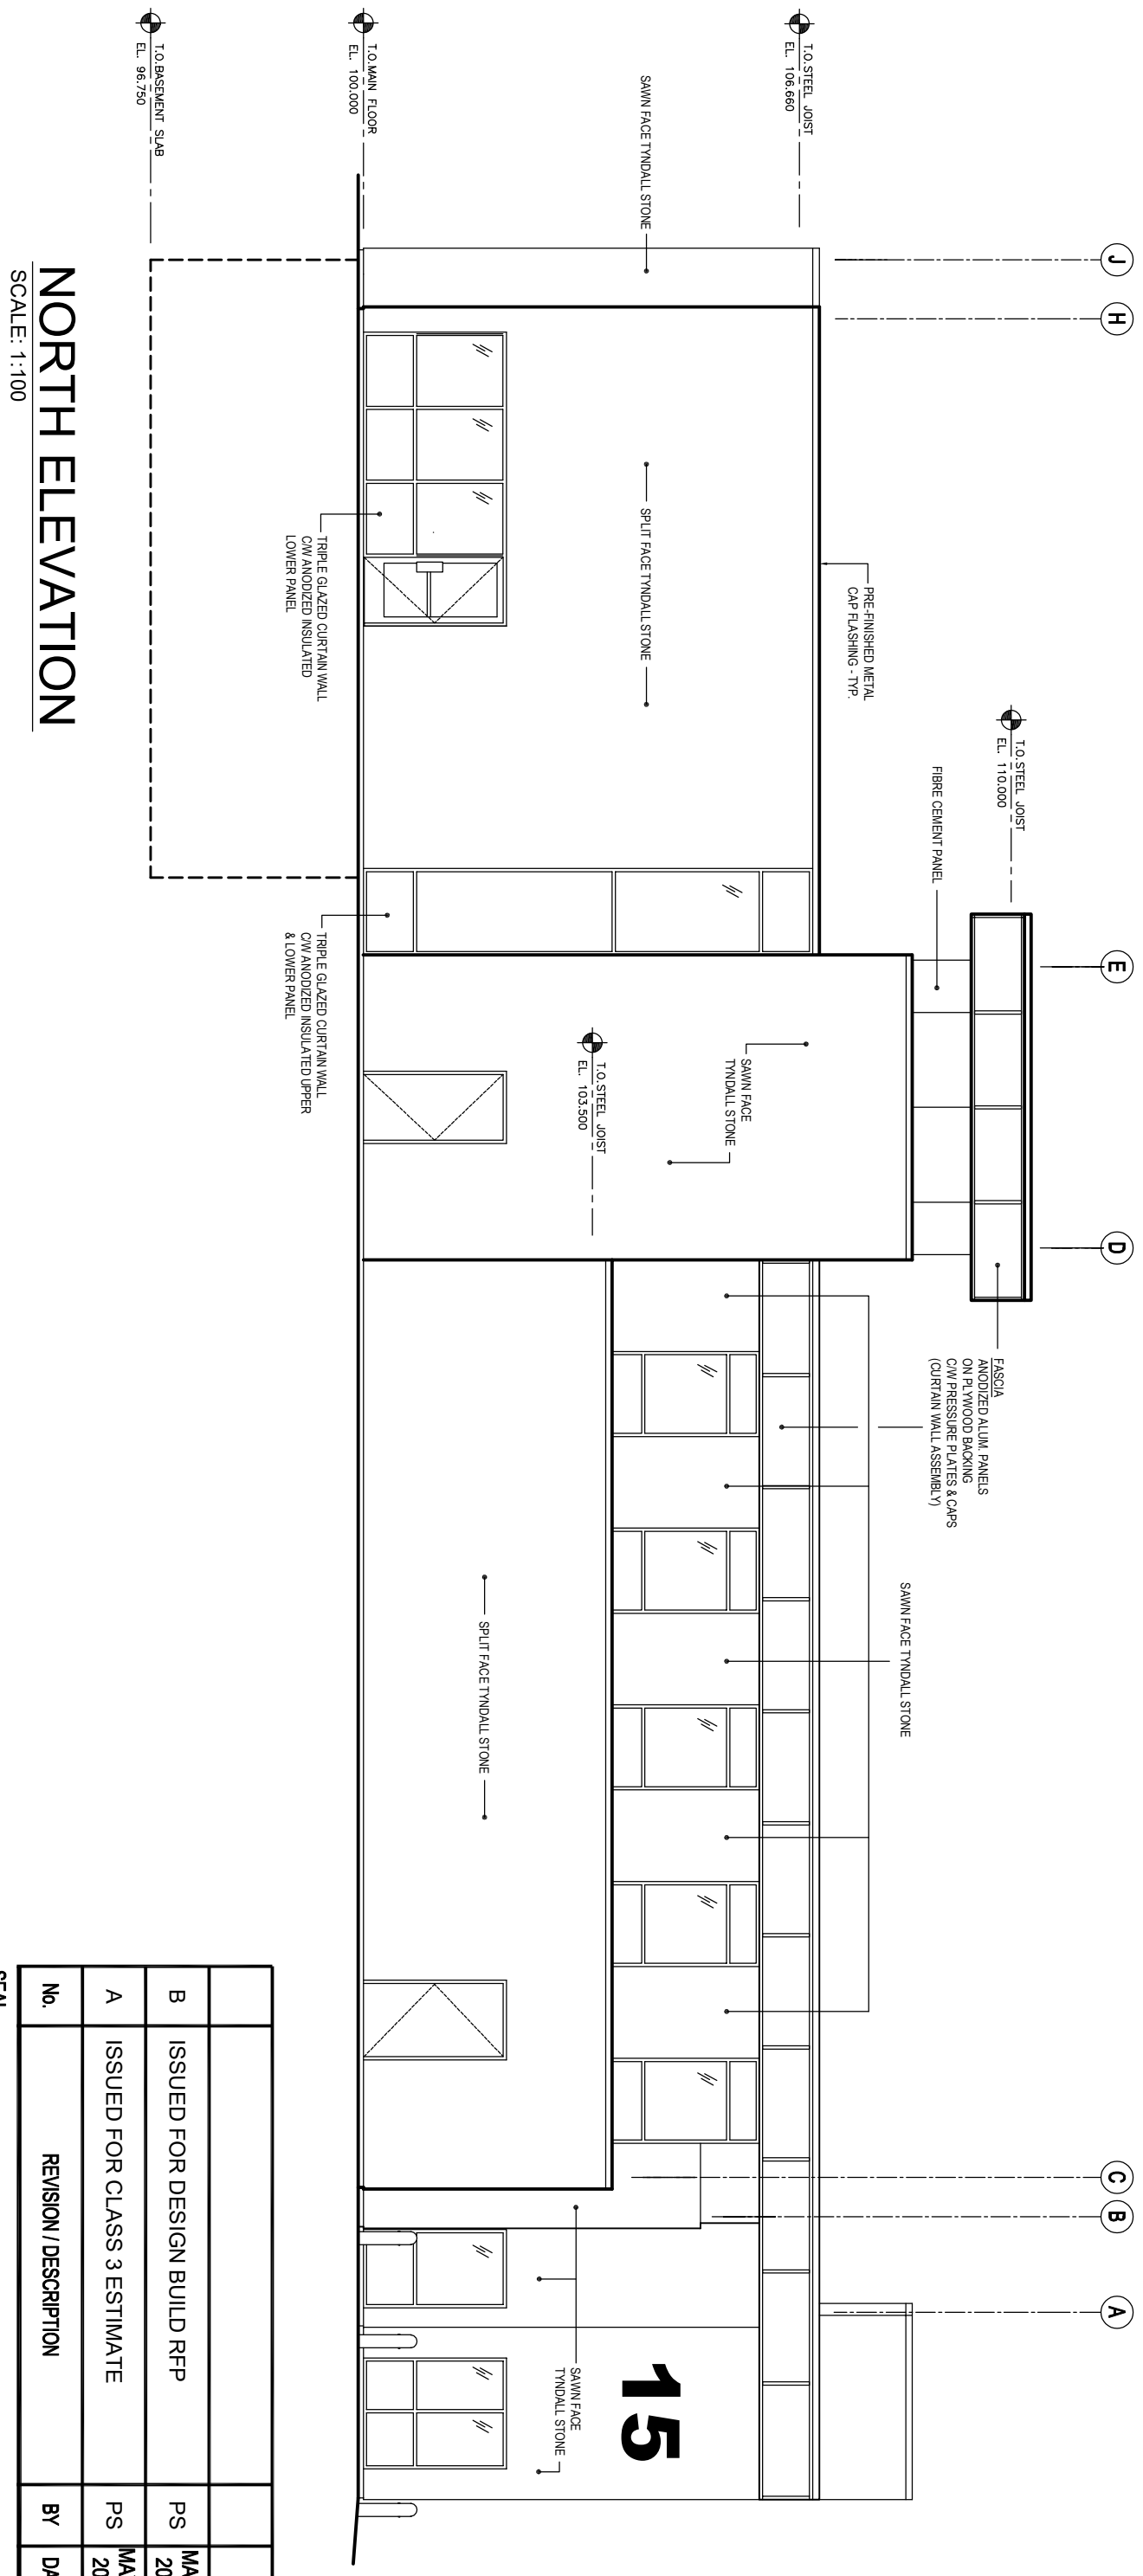
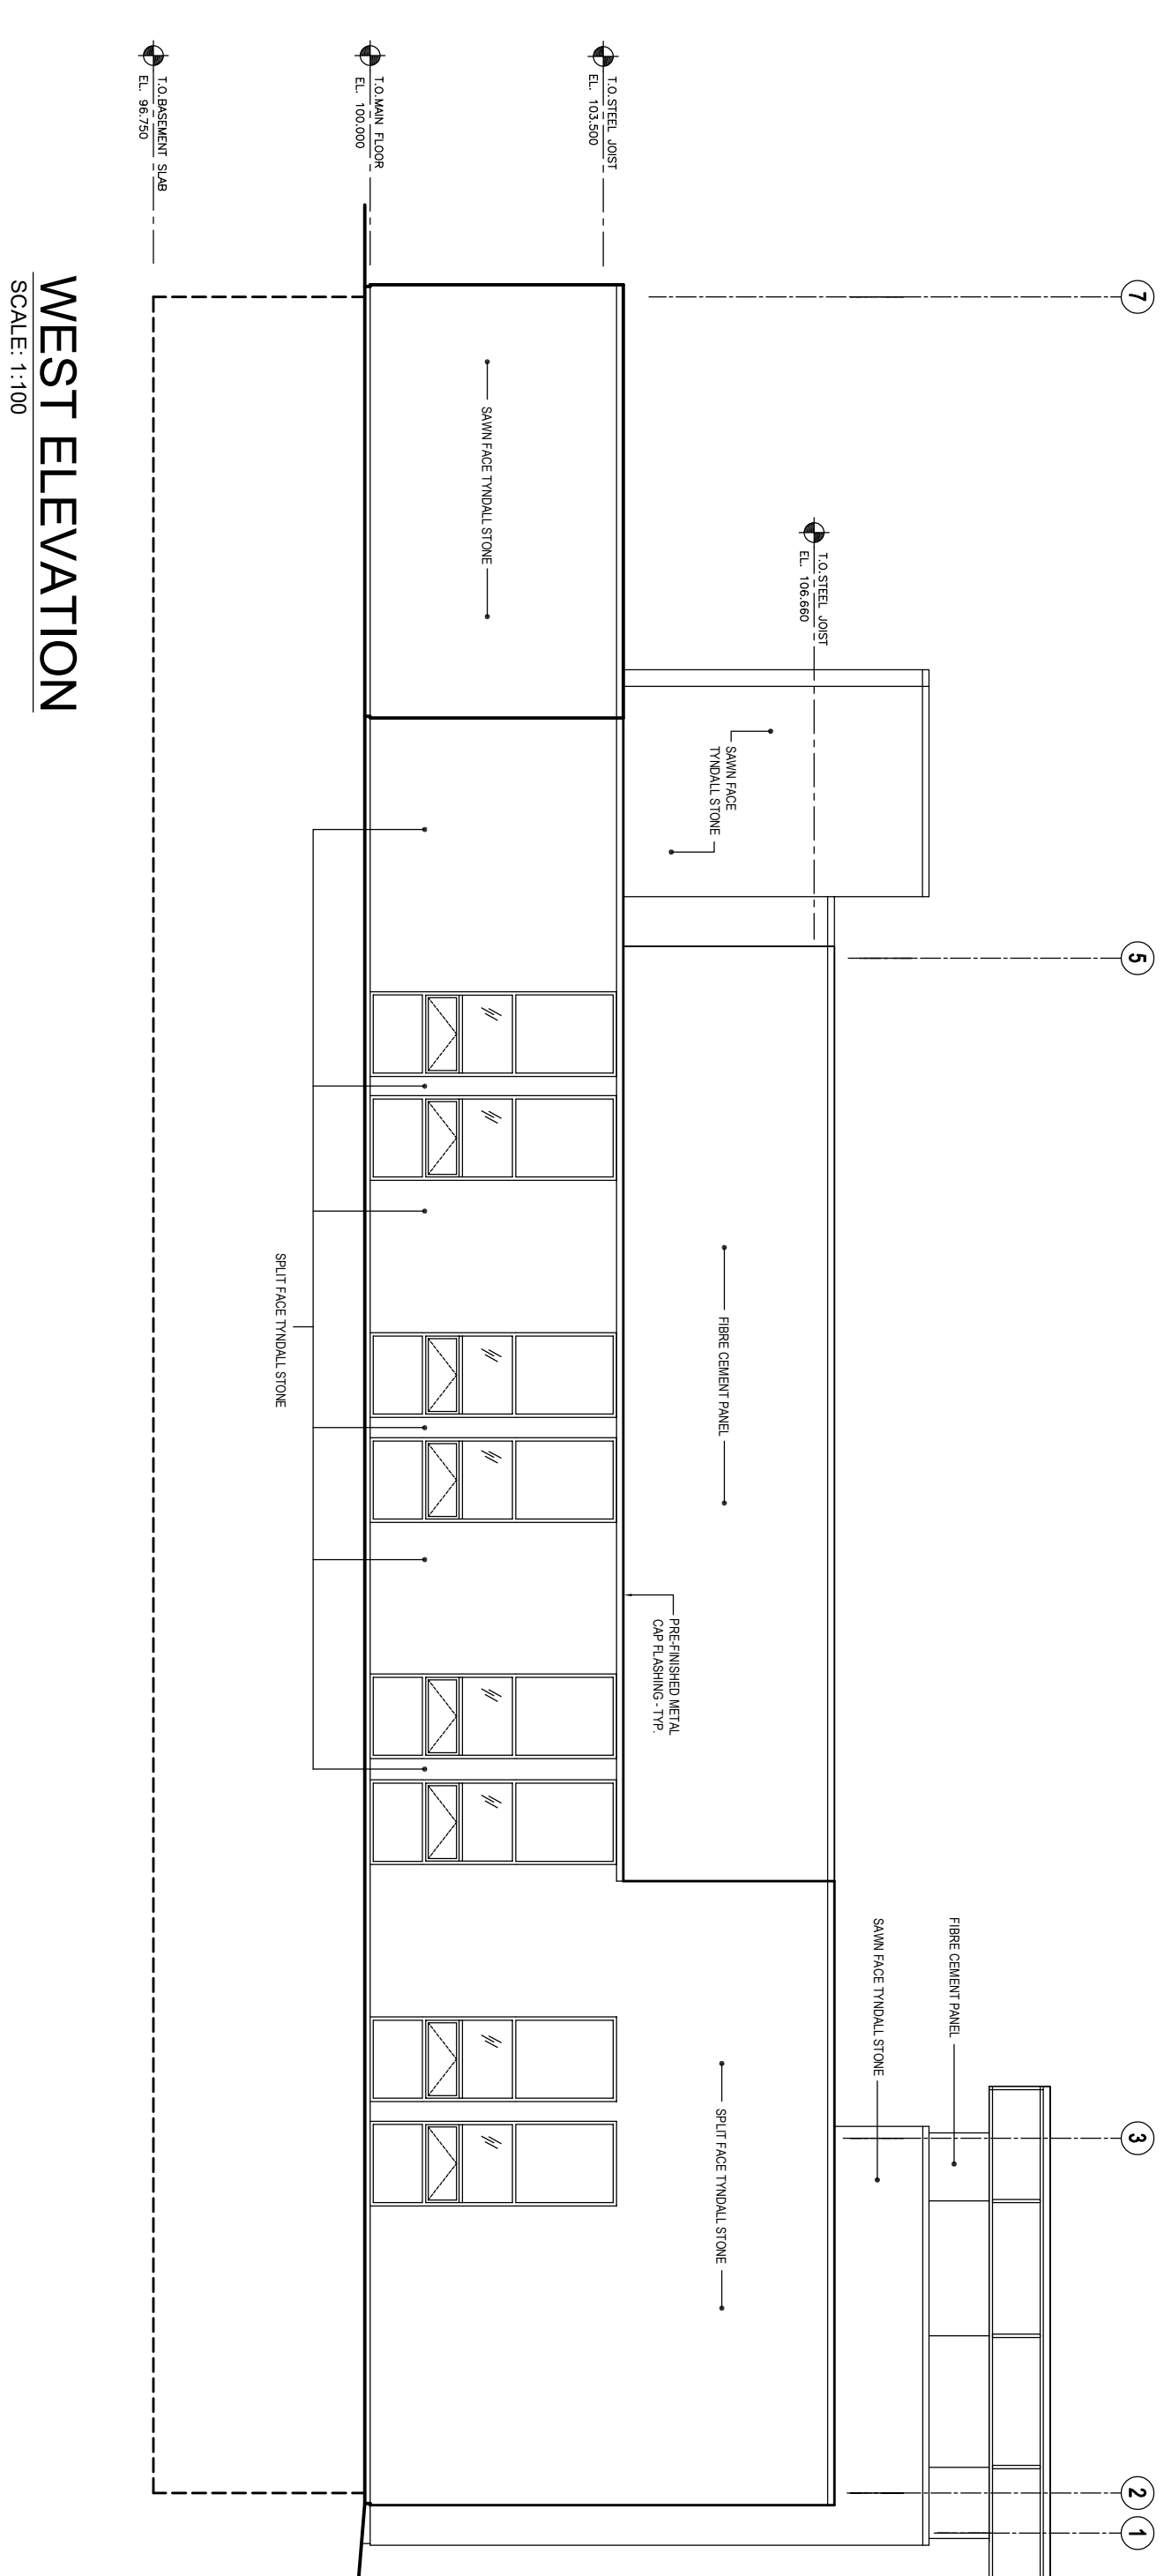
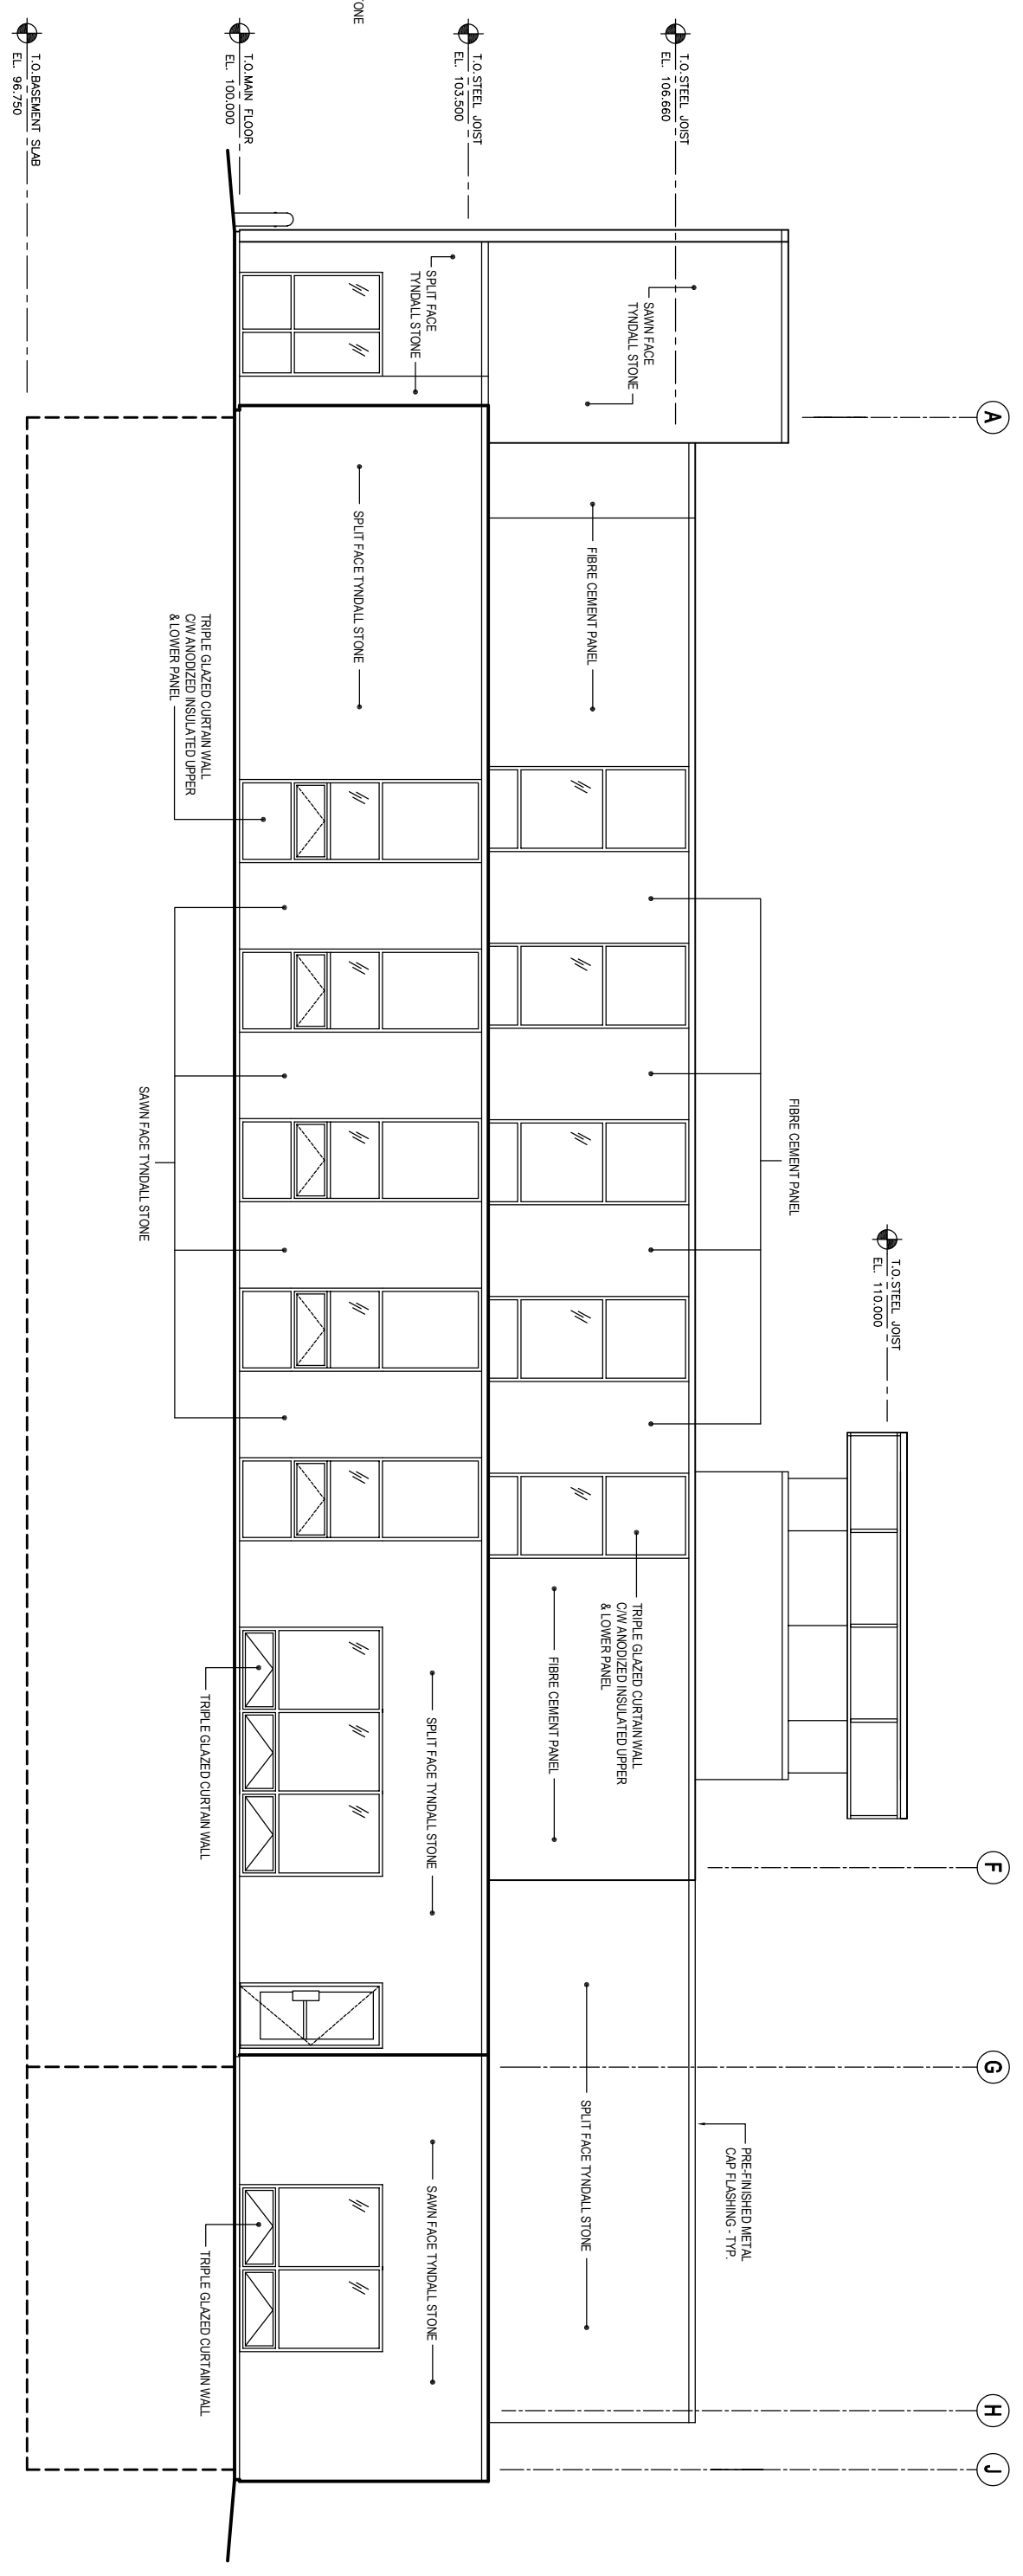


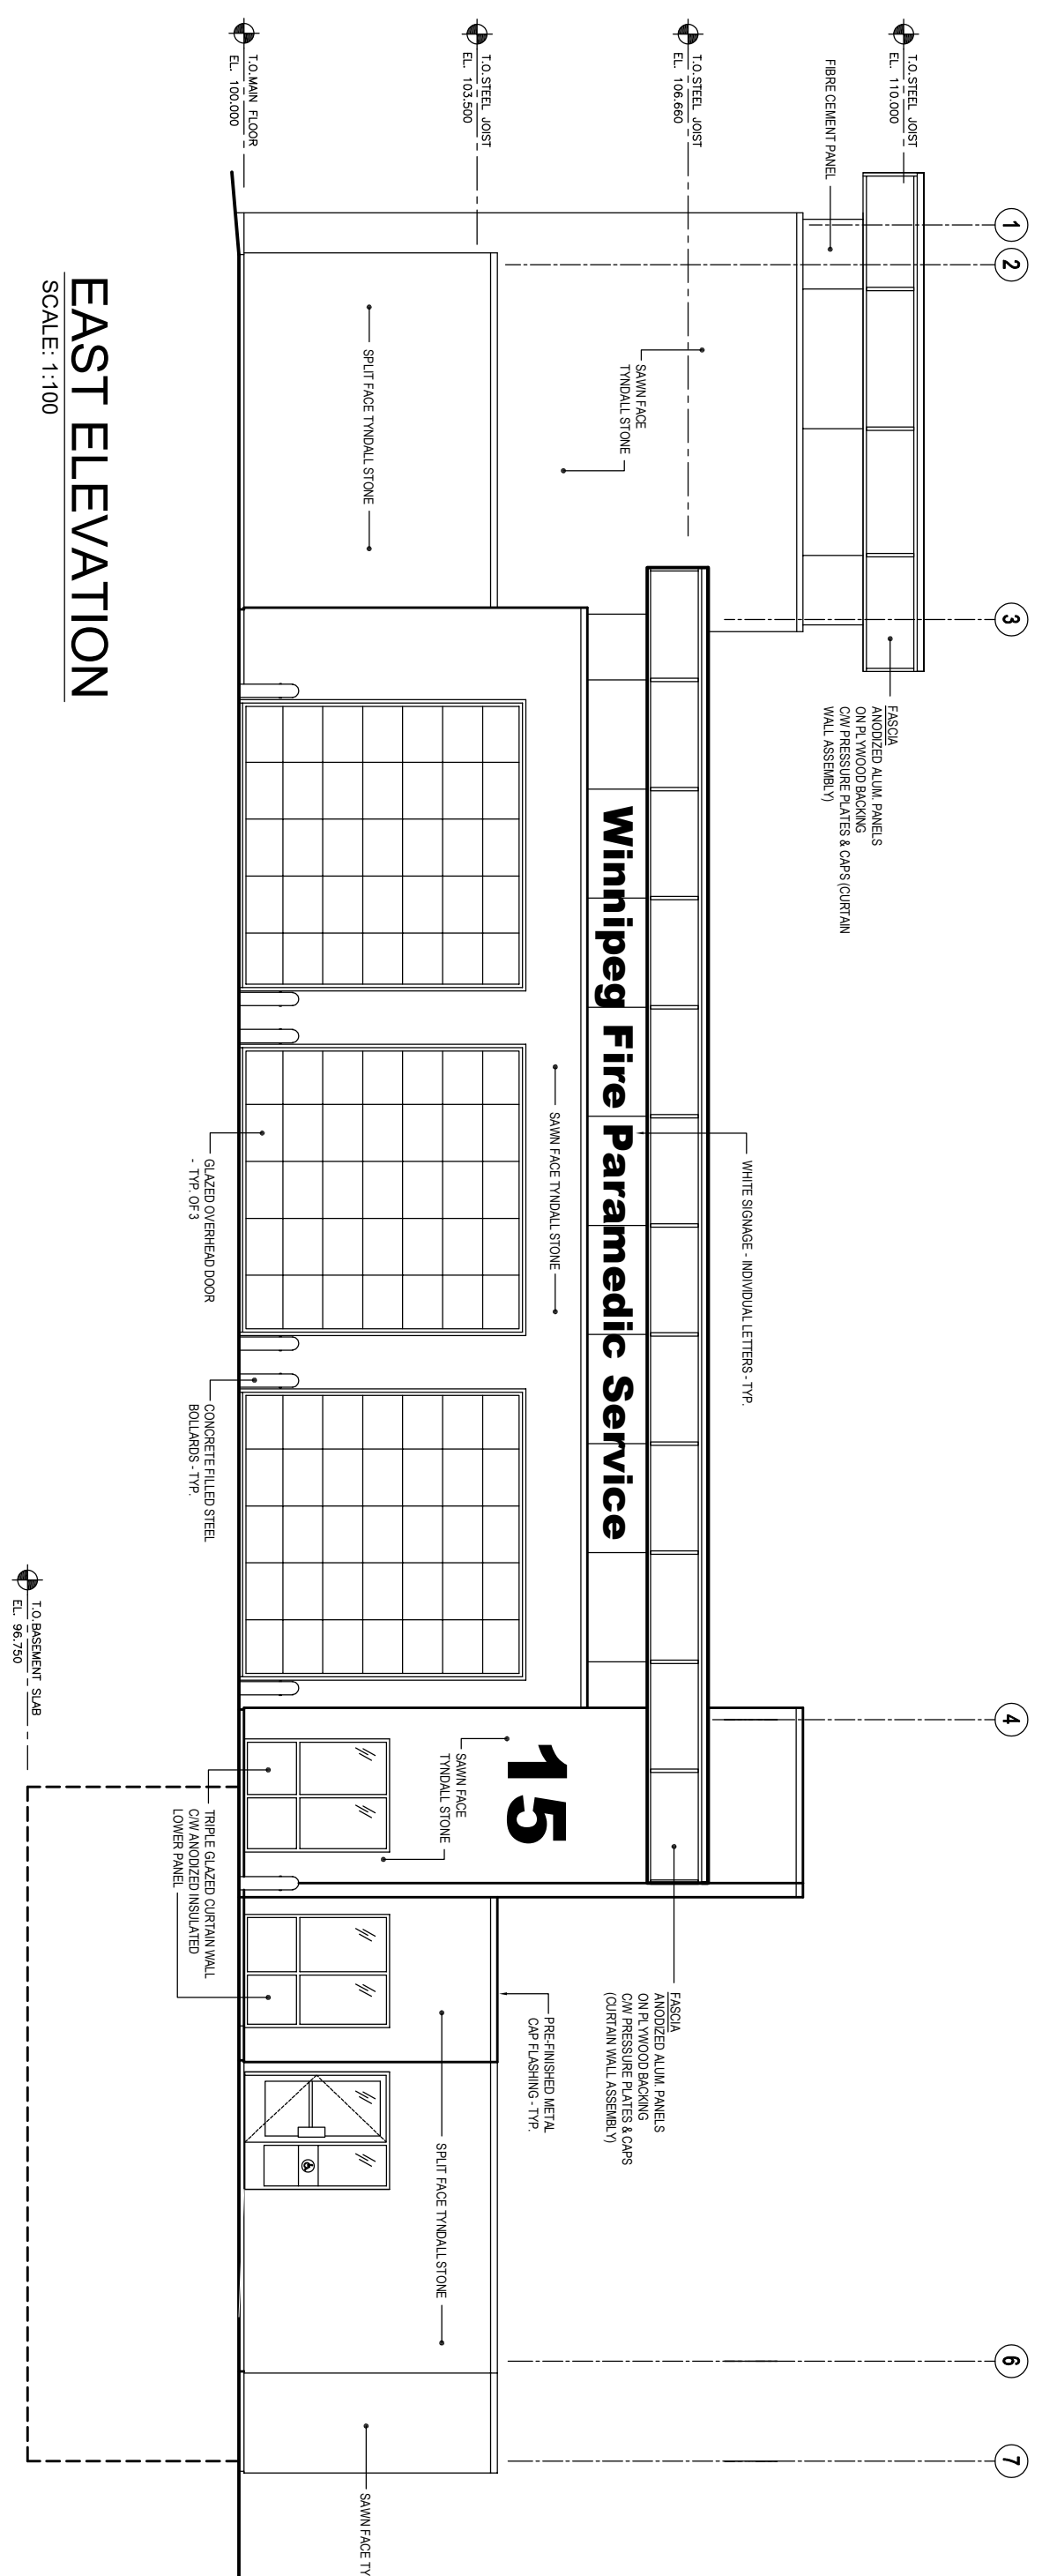

B	ISSUED FOR DESIGN BUILD REP	PS MAR 7 2025
A	ISSUED FOR CLASS 3 ESTIMATE	PS MAR 24 2024
No.	REVISION / DESCRIPTION	BY DATE

**PROJECT
WINNIPEG FIRE PARAMEDIC SERVICE
STATION 15**

EXTERIOR ELEVATIONS

PRELIMINARY ONLY
NOT FOR CONSTRUCTION

SCALE	PROJECT No:	SHEET No:
AS SHOWN	2022-097	A7