


GENERAL NOTES

- THESE DRAWINGS ARE NOT TO BE SCALED
- THE CONTRACTOR SHALL VISIT THE SITE AND VERIFY ALL DIMENSIONS, DATUMS AND DETAILED INFORMATION SHOWN IS CORRECT.
- THE CONTRACTOR IS TO REVIEW AND COORDINATE ALL ARCHITECTURAL, MECHANICAL, ELECTRICAL AND STRUCTURAL DRAWINGS FOR ADDITIONAL OPENINGS THROUGH FLOORS, WALLS, CEILINGS AND ROOFS FOR DUCTING, PIPING, ELECTRICAL CONDUIT AND WIRING AND ALL OPENINGS NOT SHOWN ON DRAWINGS.
- ALL PRODUCTS AND MATERIALS TO BE USED AND INSTALLED SHALL CONFORM WITH MANUFACTURERS SPECIFICATIONS AND APPLICABLE CODES.

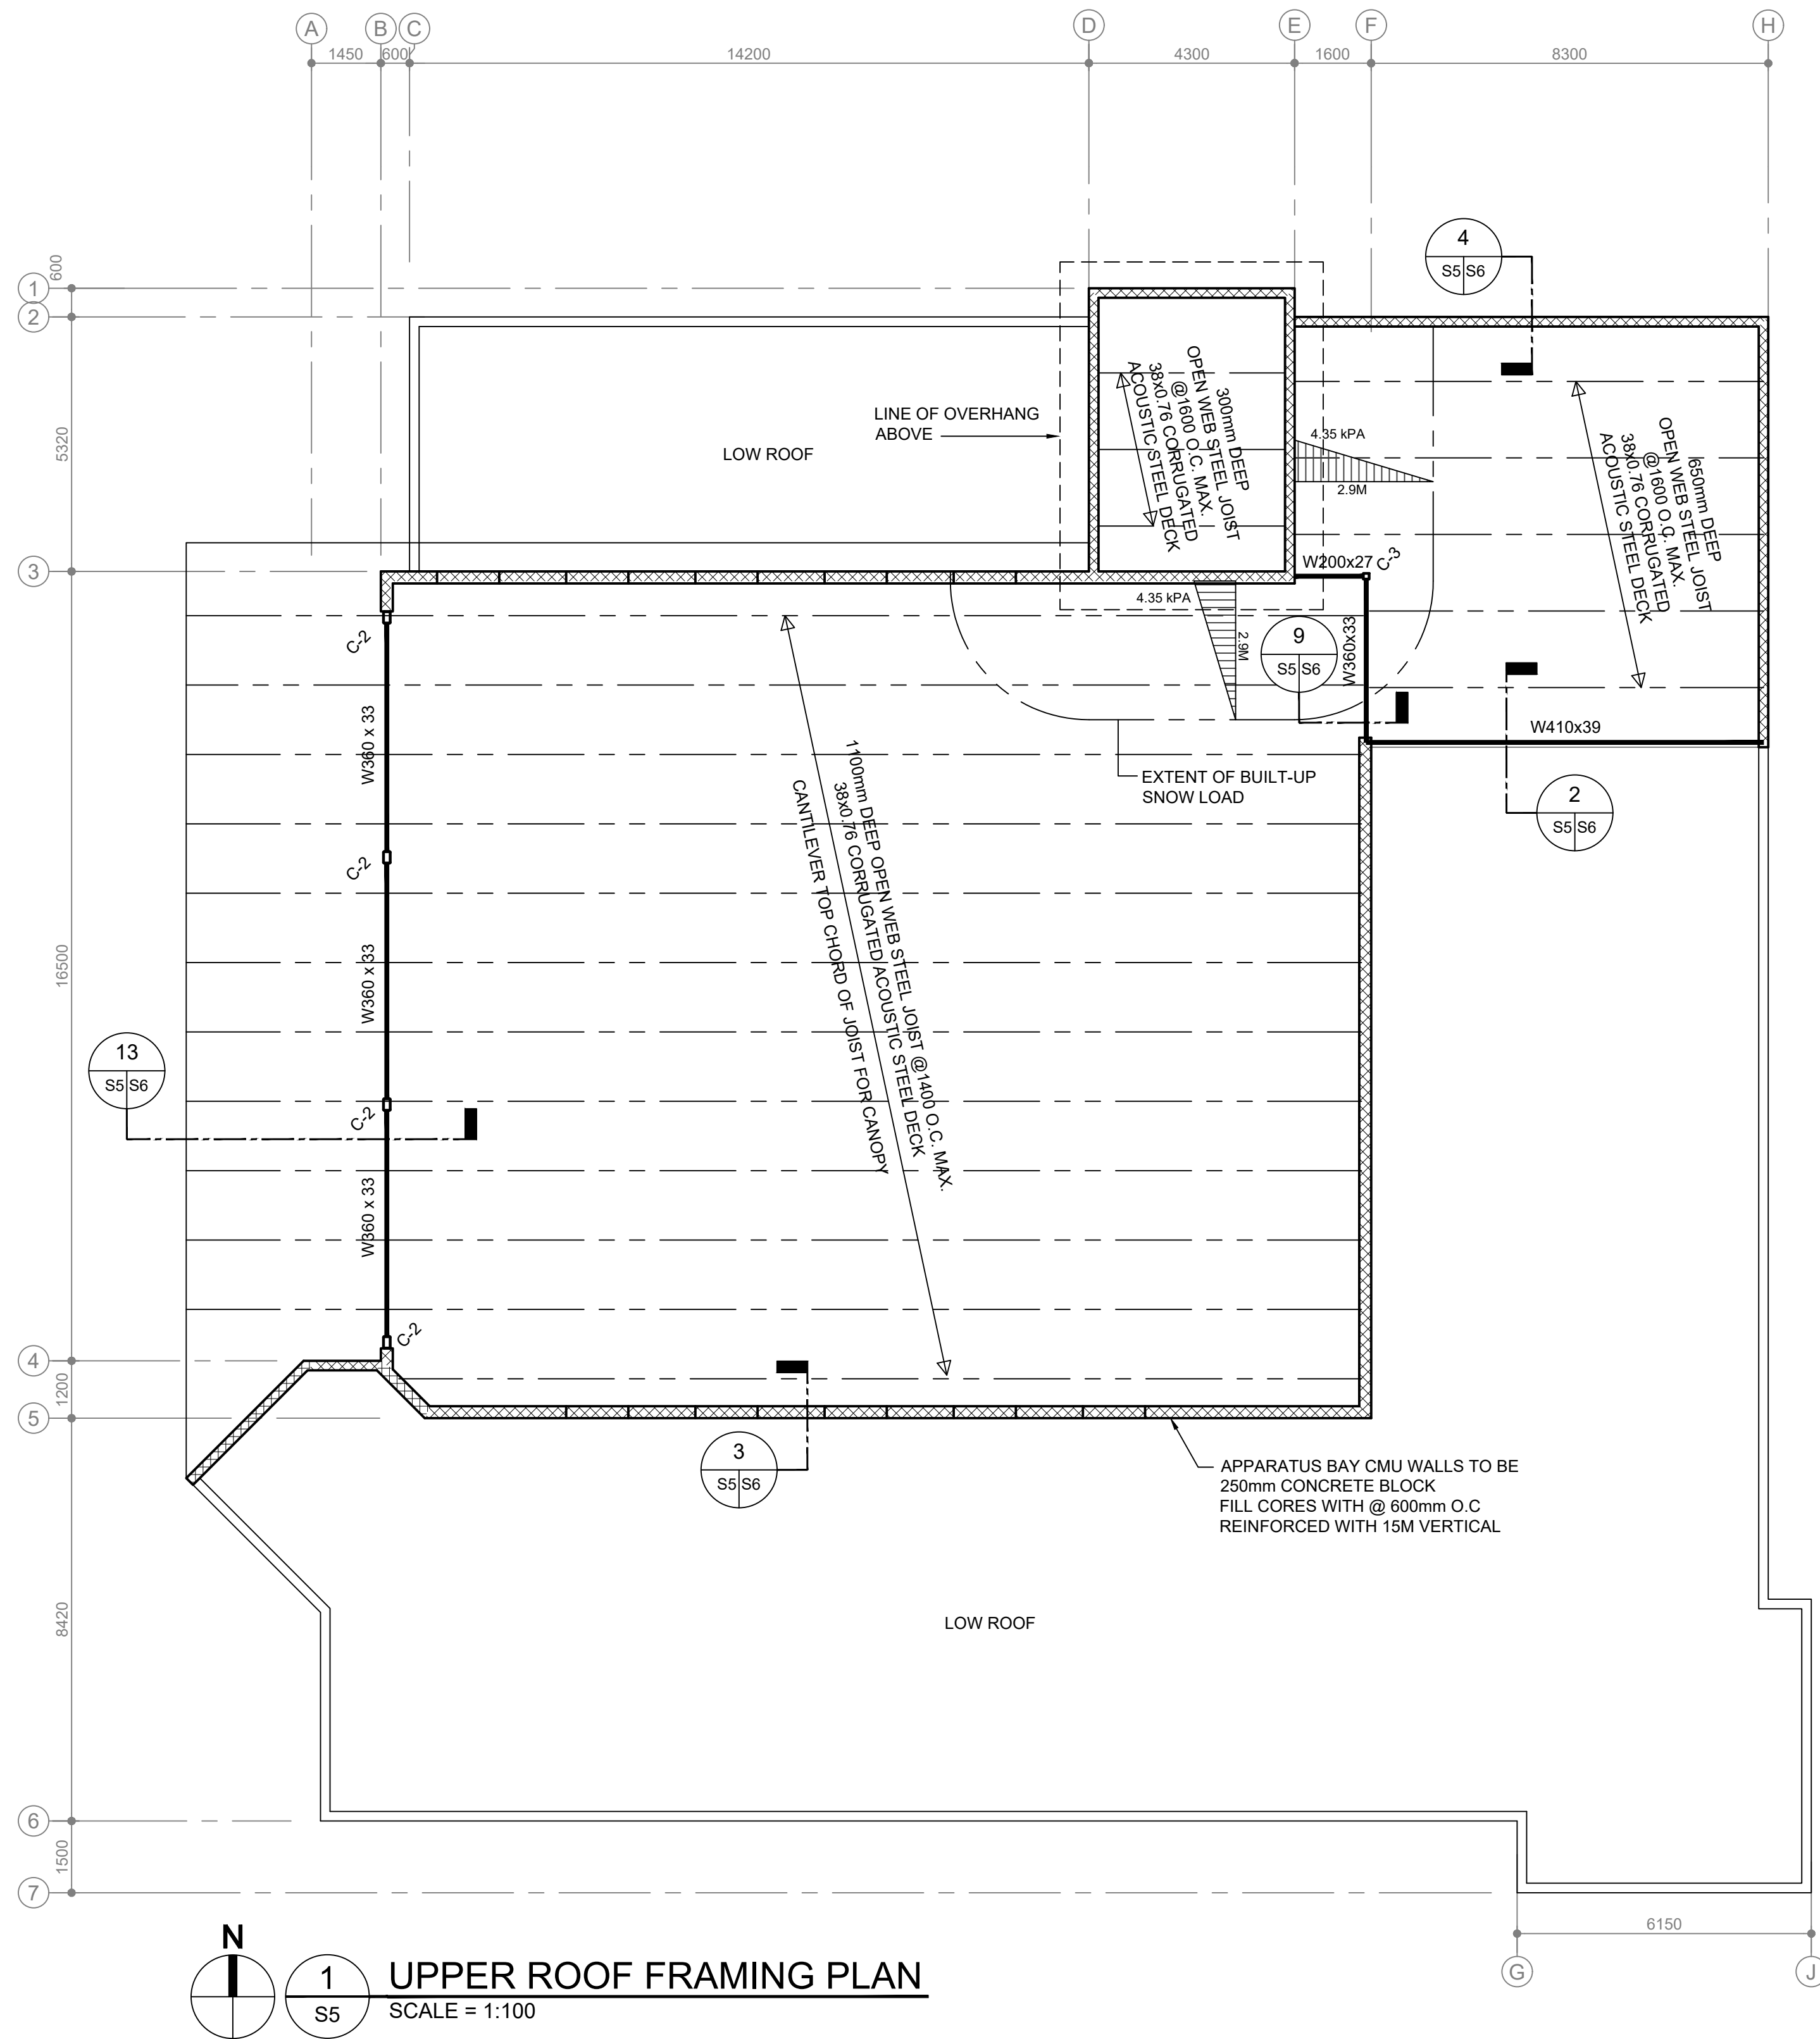

0			
B	ISSUED FOR DESIGN BUILD RFP	DRM	MAR07 2025
A	ISSUED FOR CLASS 3 COST ESTIMATE	DRM	MAY24 2024
No.	REVISION / DESCRIPTION	BY	DATE

SEAL

2024.05.24	BDN	DRM, PAS	PAS	
DATE	DESIGNED	DRAWN	CHECKED	APPROVED

THE CITY OF WINNIPEG
ASSETS & PROJECT MANAGEMENT
DEPARTMENT
MUNICIPAL ACCOMMODATIONS DIVISION
3-65 GARRY STREET, R3C 4K4

PROJECT
WINNIPEG FIRE PARAMEDIC SERVICE
STATION 15

RUTH CROSSING AT BISON DRIVE
SHEET TITLE
UPPER ROOF FRAMING PLAN

PRELIMINARY ONLY
NOT FOR CONSTRUCTION

SCALE	PROJECT No:	SHEET No:
AS SHOWN	2022-097	S5

DRAWING SHEET SIZE: A1 (594x841) PLOT 1:1