


ADDRESS: 510 MAIN, 151 & 171 PRINCESS  
 PROJECT No:  
 DESCRIPTION: SITE PLAN - UNDERGROUND TUNNEL SYSTEM  
 DATE: 2015-10-14  
 FILE NAME: 0506WMC.dwg

NOTES:

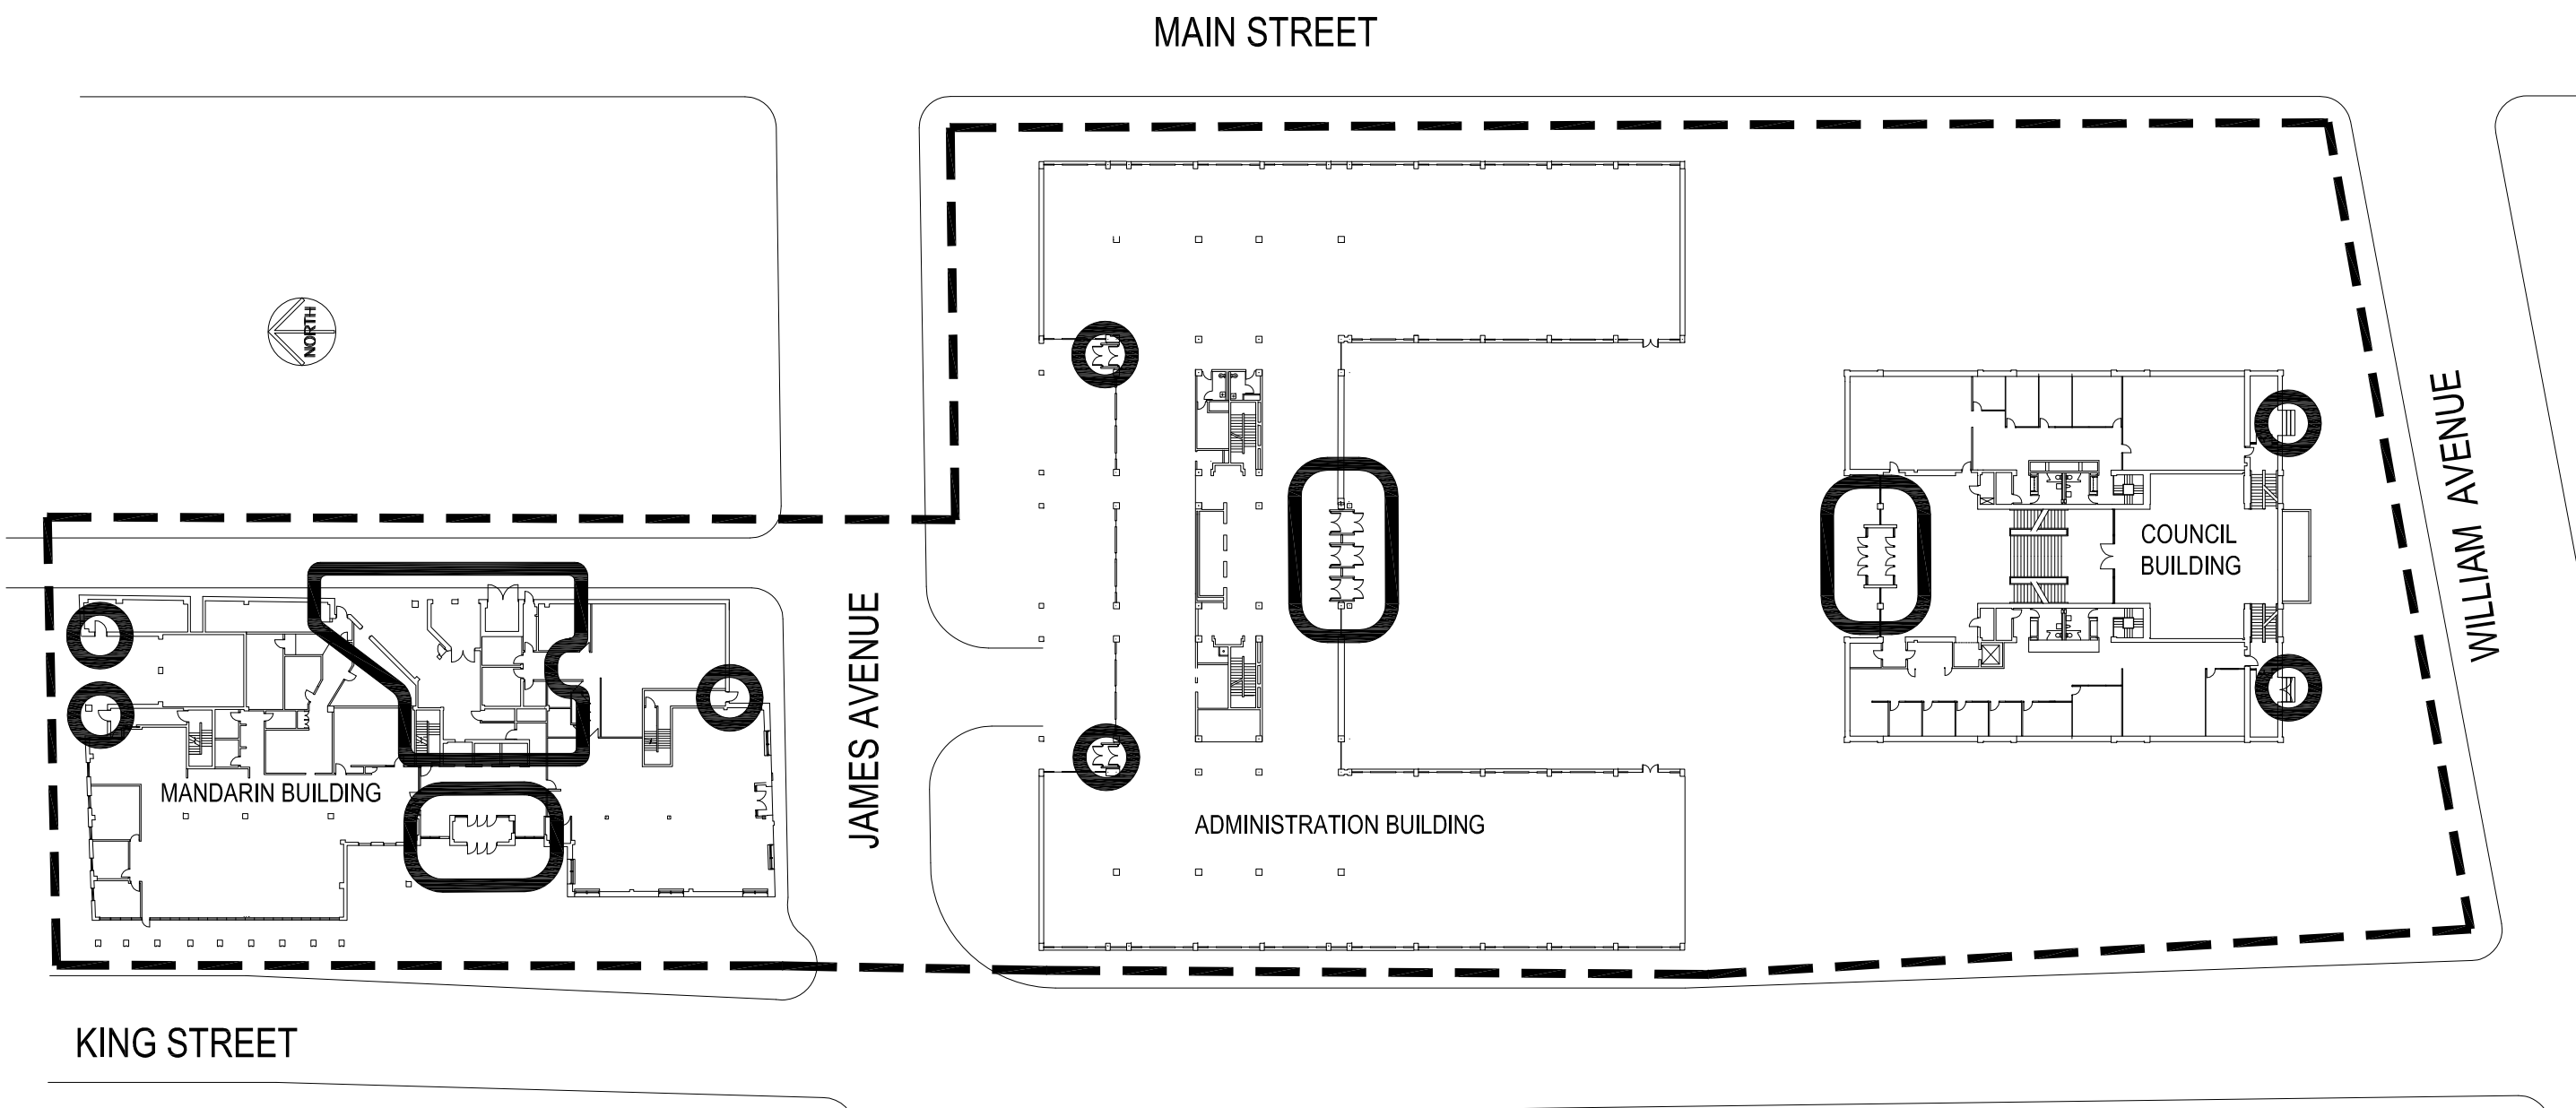

PARTIAL CIVIC CAMPUS SITE PLAN - 510 MAIN: ADMINISTRATION & COUNCIL BUILDINGS, 185 KING STREET  
 NOT TO SCALE: FOR REFERENCE ONLY

--- EXTENT OF PATROL AREA  
 ——— BLDG. ACCESS POINTS

NO.	REVISION/DESCRIPTION	BY	DATE
SEALS			

DRAWN BY	CHECKED BY	APPROVED
DATE	USER APPROVAL	

CITY OF WINNIPEG  
 PLANNING, PROPERTY AND  
 DEVELOPMENT DEPARTMENT  
 CIVIC ACCOMMODATIONS DIVISION  
 300 - 65 GARRY ST. R3C 4K4

PROJECT  
 PARTIAL CIVIC CAMPUS  
 ADMINISTRATION & COUNCIL BUILDING  
 185 KING STREET  
 510 MAIN STREET, 185 KING STREET

SHEET TITLE  
 CIVIC CAMPUS SECURITY PATROL ROUTE

SCALE	PROJECT NO.	SHEET NO.
AS SHOWN		A1