


# Burrows Ave

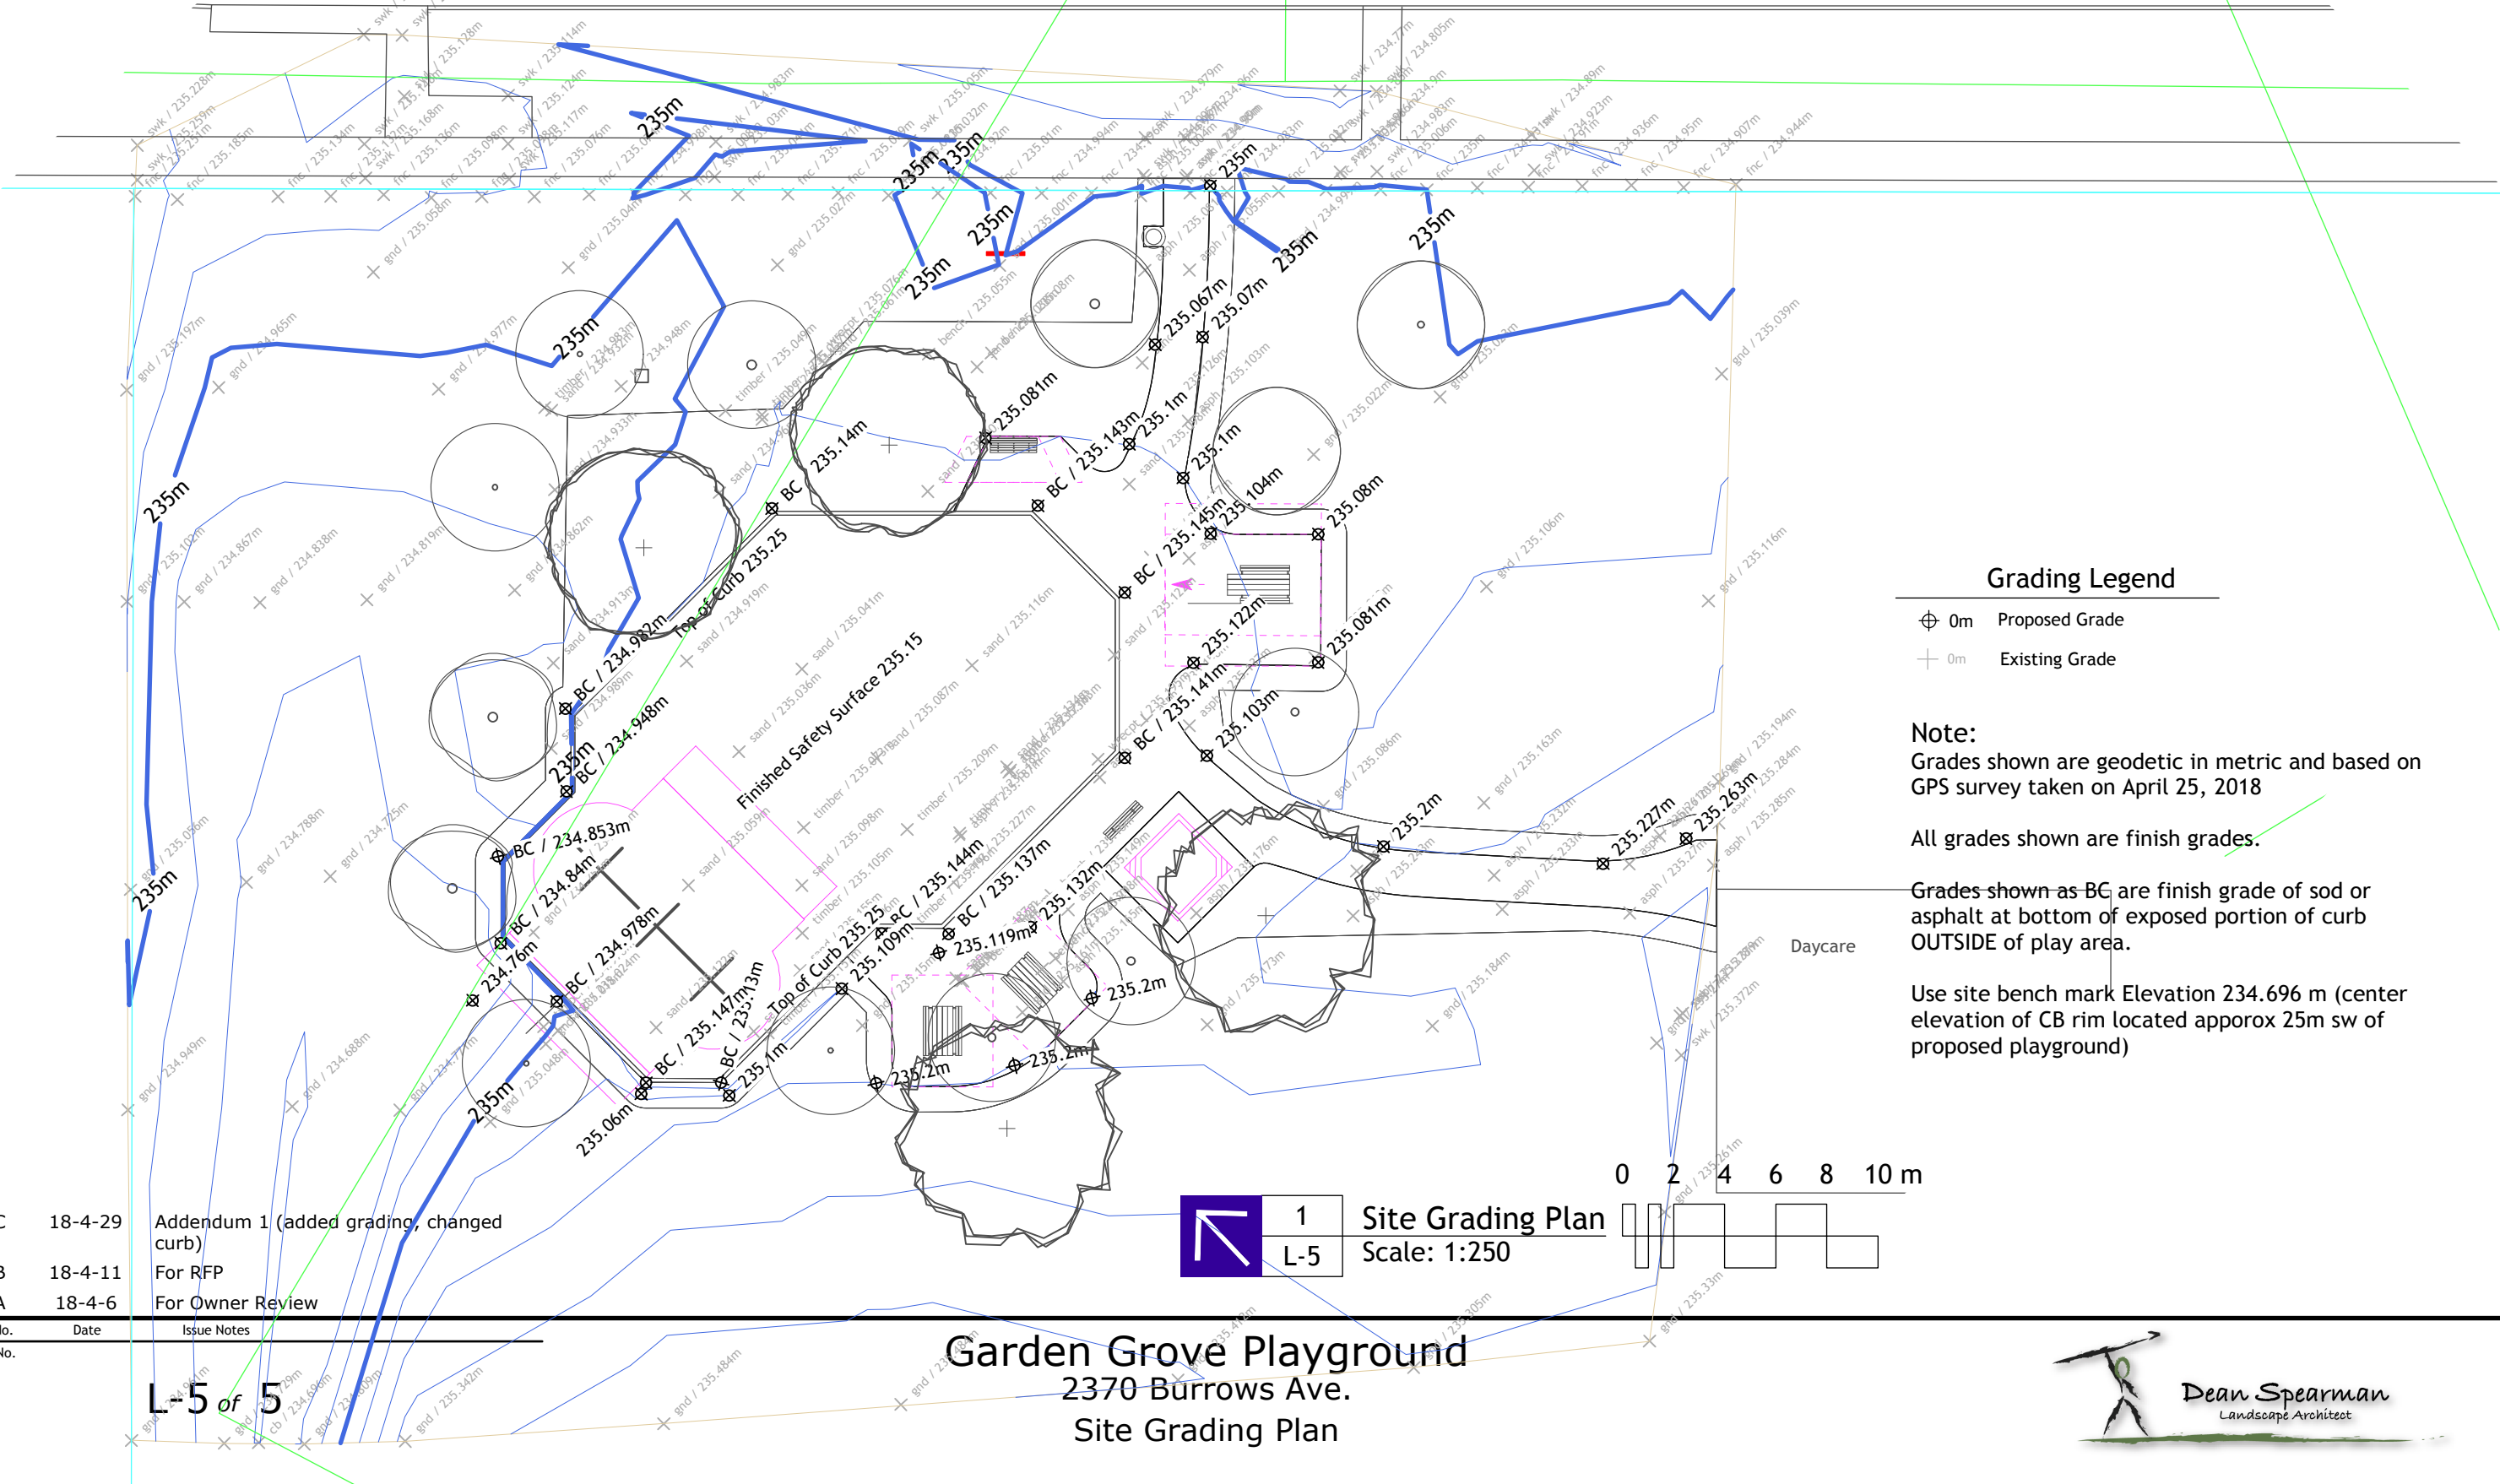

### Grading Legend

- ⊕ 0m Proposed Grade
- + 0m Existing Grade

### Note:

Grades shown are geodetic in metric and based on GPS survey taken on April 25, 2018


All grades shown are finish grades.

Grades shown as BC are finish grade of sod or asphalt at bottom of exposed portion of curb OUTSIDE of play area.


Use site bench mark Elevation 234.696 m (center elevation of CB rim located approx 25m sw of proposed playground)

C	18-4-29	Addendum 1 (added grading, changed curb)
B	18-4-11	For RFP
A	18-4-6	For Owner Review

No.	Date	Issue Notes
L-5		

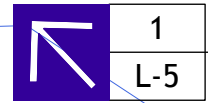

1 Site Grading Plan  
L-5 Scale: 1:250

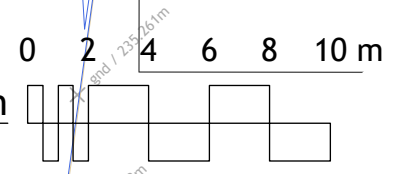

## Garden Grove Playground 2370 Burrows Ave. Site Grading Plan

