
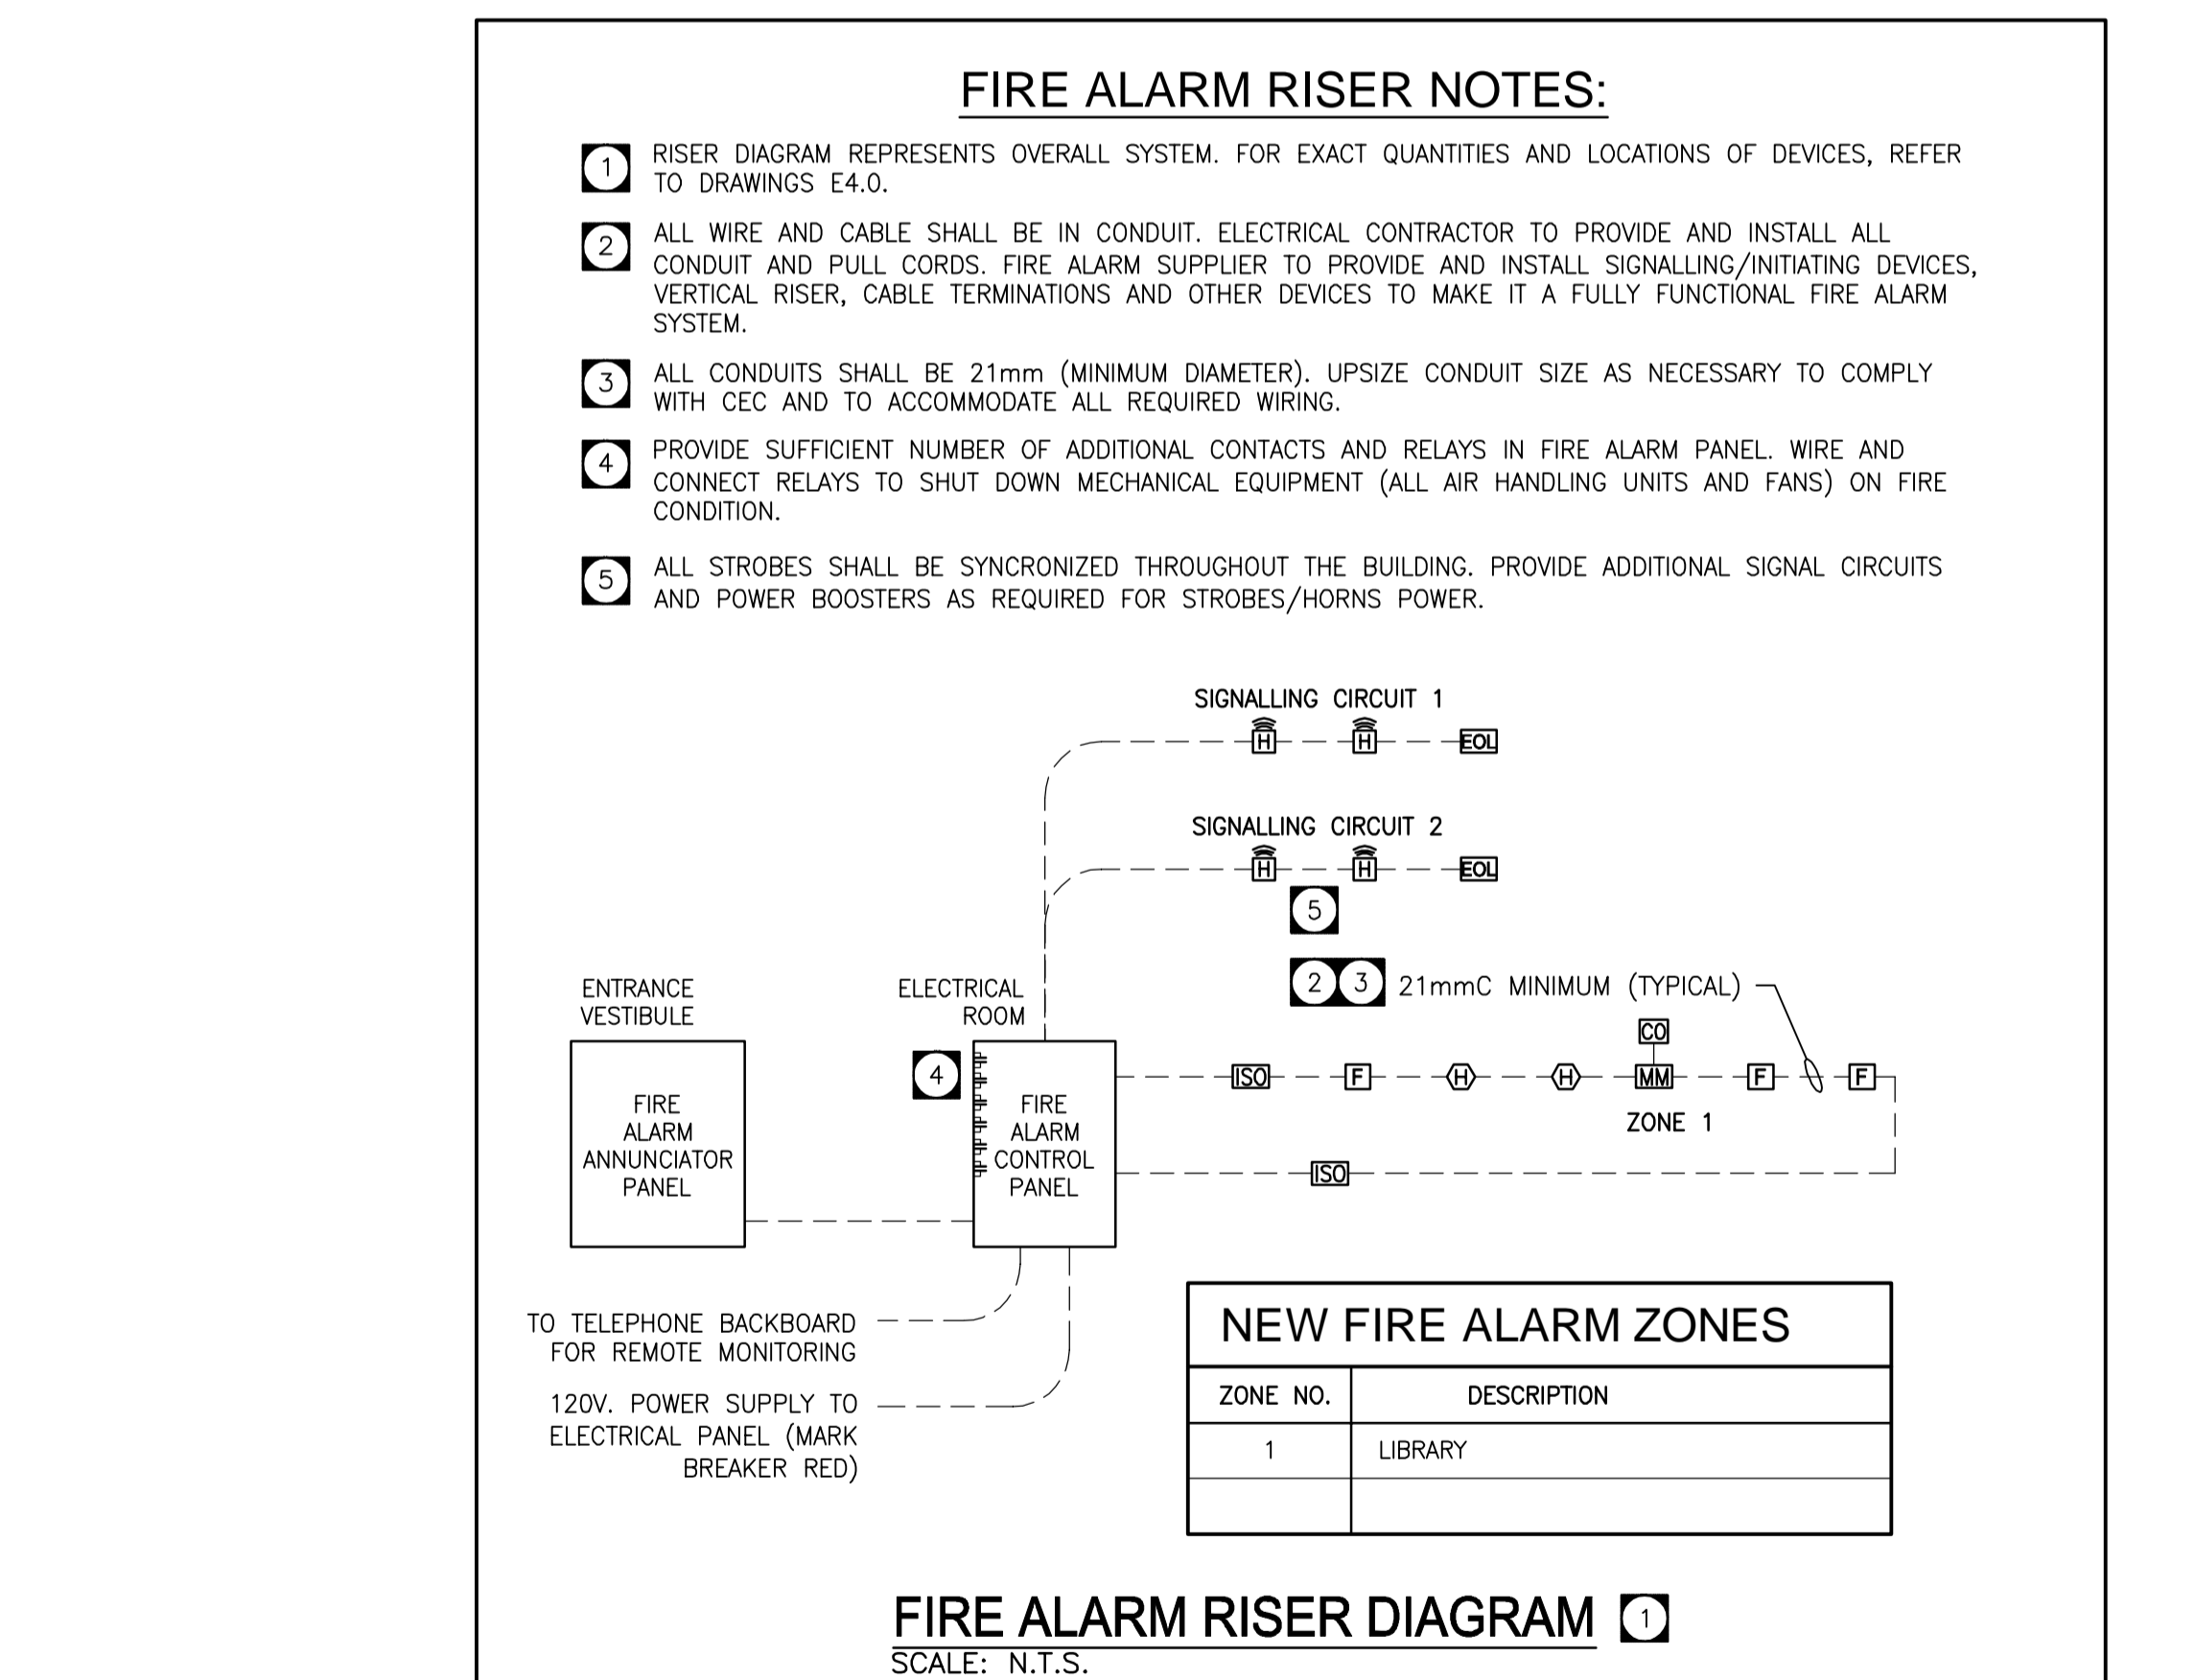


SINGLE LINE DIAGRAM
NTS

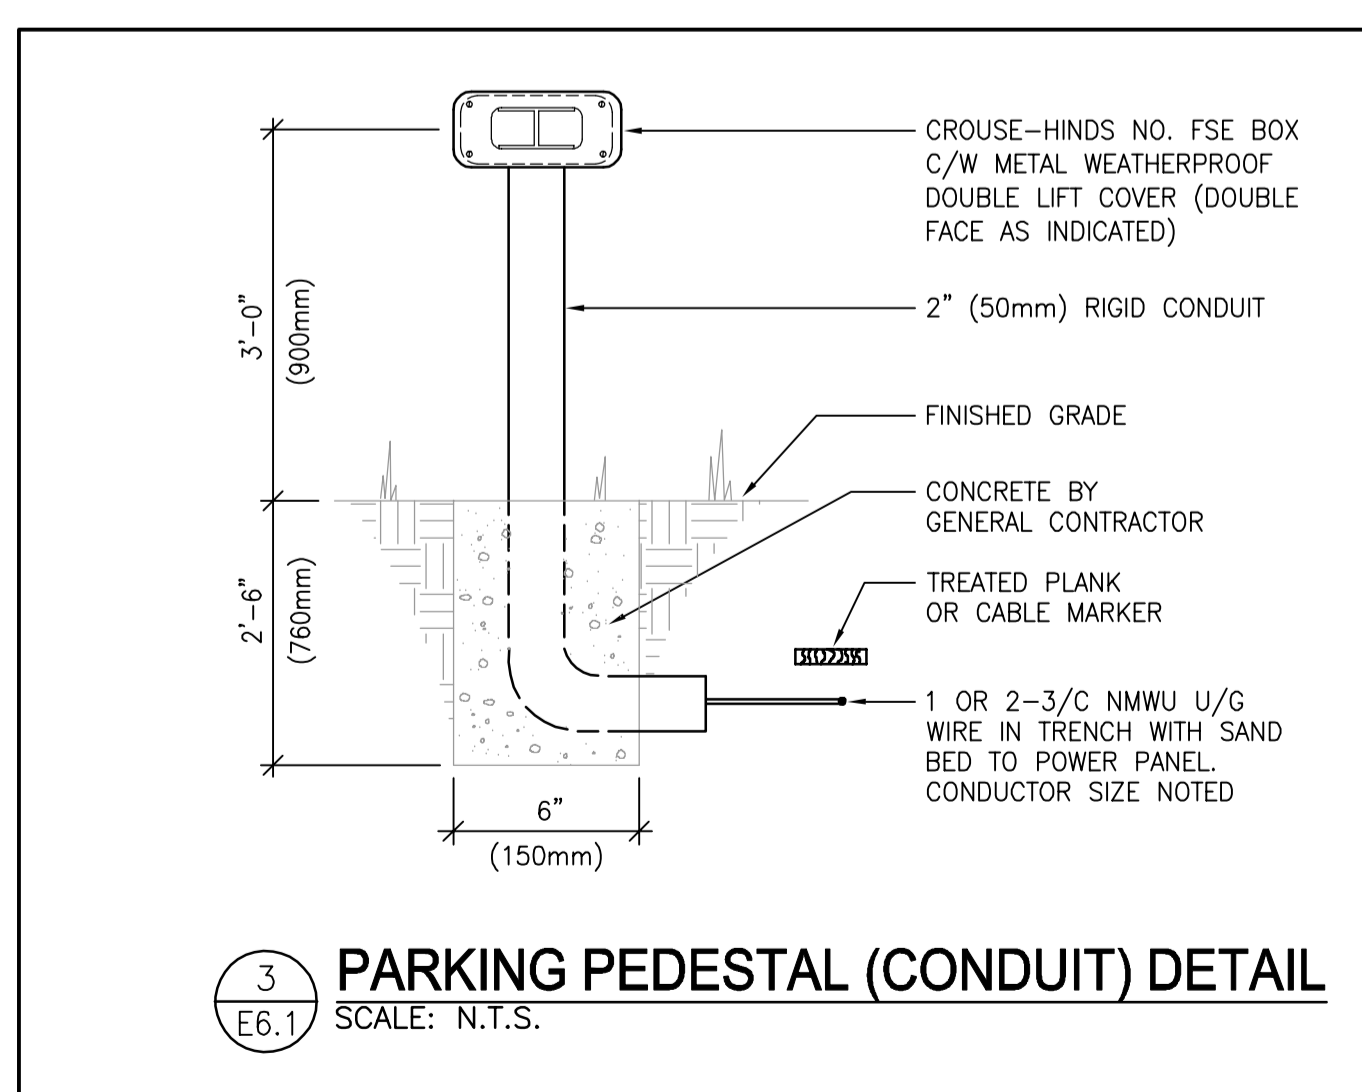

<p>TOWER ENGINEERING GROUP</p> <p>TOWER PROJECT NO. : 181335</p> <p>UNIT 1-1140 WAVERLEY ST. WINNIPEG, MB R3T 0P4 TEL: (204) 925-1150 FAX: (204) 925-1155 EMAIL: towereng@towereng.ca WEB: www.towereng.ca</p> <p>WINNIPEG • CALGARY</p>	<p>6 2019-08-08 ISSUED FOR ADDENDUM 01 SMM</p> <p>5 2019-07-08 ISSUED FOR CONSTRUCTION SMM</p> <p>4 2019-06-26 ISSUED FOR 100% PRE-TENDER REVIEW SMM</p> <p>3 2019-05-13 ISSUED FOR PRE-TENDER REVIEW SMM</p> <p>2 2019-04-17 ISSUED FOR REVIEW SMM</p>	<p>APEGM</p> <p>Certificate of Authorization</p> <p>Tower Engineering Group</p> <p>No. 4156 Expiry: April 30, 2020</p>	<p>Bill and Helen Norrie Library</p> <p>Project No.: 2017-082 Tender No.: 542-2019 Address: 15 Poseidon Bay, Winnipeg, MB.</p>
	<p>Drawn By: VREGUNAY</p> <p>Printing Date:</p>		

Drawings and specifications, as instruments of service are the property of the architects, the copyright in the same being reserved to them. No reproduction may be made without the permission of the architects, and when made, must bear their names. All prints to be returned.

The contractor is to verify dimensions and data noted herein with conditions on the site and is held responsible for reporting any discrepancy to the architects for adjustment.

Comm. No.: 1847 Sheet: **E6.1R1**