


FINISHED FLOOR (POWER)
SCALE: 1 : 30

DRAWING NOTES:
1. CUSTOM CORNER SECTION TO BE INSTALLED TO CONNECT

LEGEND:
⊕ REMOTE THERMOSTAT
⊕ RECEPTACLE

PANEL: PNL-L70 120/208 V, 3 PH, 4 W, 10 kAIC, 100 A MAINS FED FROM MCC								
CCT. NO	DESCRIPTION	BKR.	A	B	C	BKR.	DESCRIPTION	CCT. NO
1	FINISHED FLOOR RECEPT.	15				15	EMERGENCY LIGHTS	2
3	ACCESS LEVEL RECEPT.	15				15	FINISHED FLOOR LIGHTS	4
5	MOTOR ROOM RECEPT.	15				15	EAST MOTOR/PUMP ROOM LIGHTS	6
7	PUMP ROOM RECEPT.	15				15	WEST MOTOR/PUMP ROOM LIGHTS	8
9	RTU CONTROL PANEL	30				15	PUMP P-L04	10
11	PUMP P-L05	15				15	PUMP P-L06	12
13						15	OUTDOOR LIGHTING	14
15	SF-L60	15				20	CU-L60	16
17								18
19							SPACE	20
21	TVSS	30					SPACE	22
23							SPACE	24
25	SPACE						SPACE	26
27	SPACE						SPACE	28
29	SPACE						SPACE	30
31	SPACE						SPACE	32
33	SPACE						SPACE	34
35	SPACE						SPACE	36
37	SPACE						SPACE	38
39	SPACE						SPACE	40
41	SPACE						SPACE	42

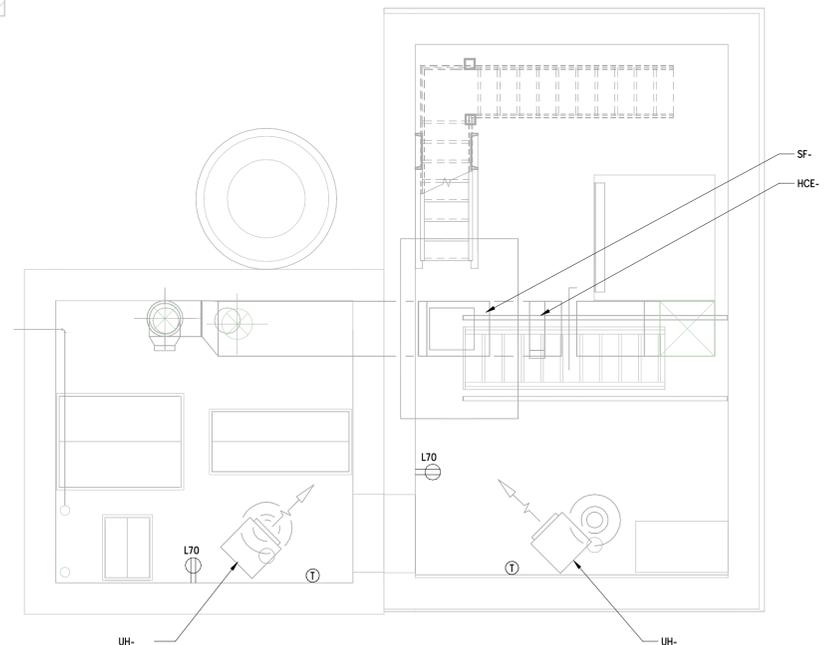

ACCESS LEVEL (POWER)
SCALE: 1 : 30

DILLON CONSULTING LIMITED 1558 WILSON PLACE, WINNIPEG, MANITOBA, R3T 0Y4, PHONE (204) 453-2301, FAX (204) 452-4412

PLOT DATE: 2019-10-15 08:55:16 PM
FILE NAME: 201910151203192231-04-ELEC.M

ISSUED FOR ADDENDUM No. 4
NOT FOR CONSTRUCTION



		ENGINEER'S SEAL		
DESIGNED BY: CAL	CHECKED BY: BLM		JESSIE ST. PUMPING STATION UPGRADES	
DRAWN BY: CAL	APPROVED BY: BLM		FINISHED LEVEL & ACCESS LEVEL FLOOR PLAN - POWER	
NO. 2	ISSUED FOR ADDENDUM No. 4	03/10/19	BLM	CONSULTANT PROJECT NUMBER: 19-9259
NO. 1	ISSUED FOR TENDER	09/18/19	BLM	CITY DRAWING NUMBER: 1-0149L-E0003-001
NO. 1	REVISIONS	DATE	BY	SHEET 29 OF 34
		SEPTEMBER 2019		CONSULTANT DRAWING NUMBER: E-02