



PROFILE
SCALE: 1:250H 1:100V
NOTE: CHAINAGES SHOWN ARE ALONG ϕ CULVERT

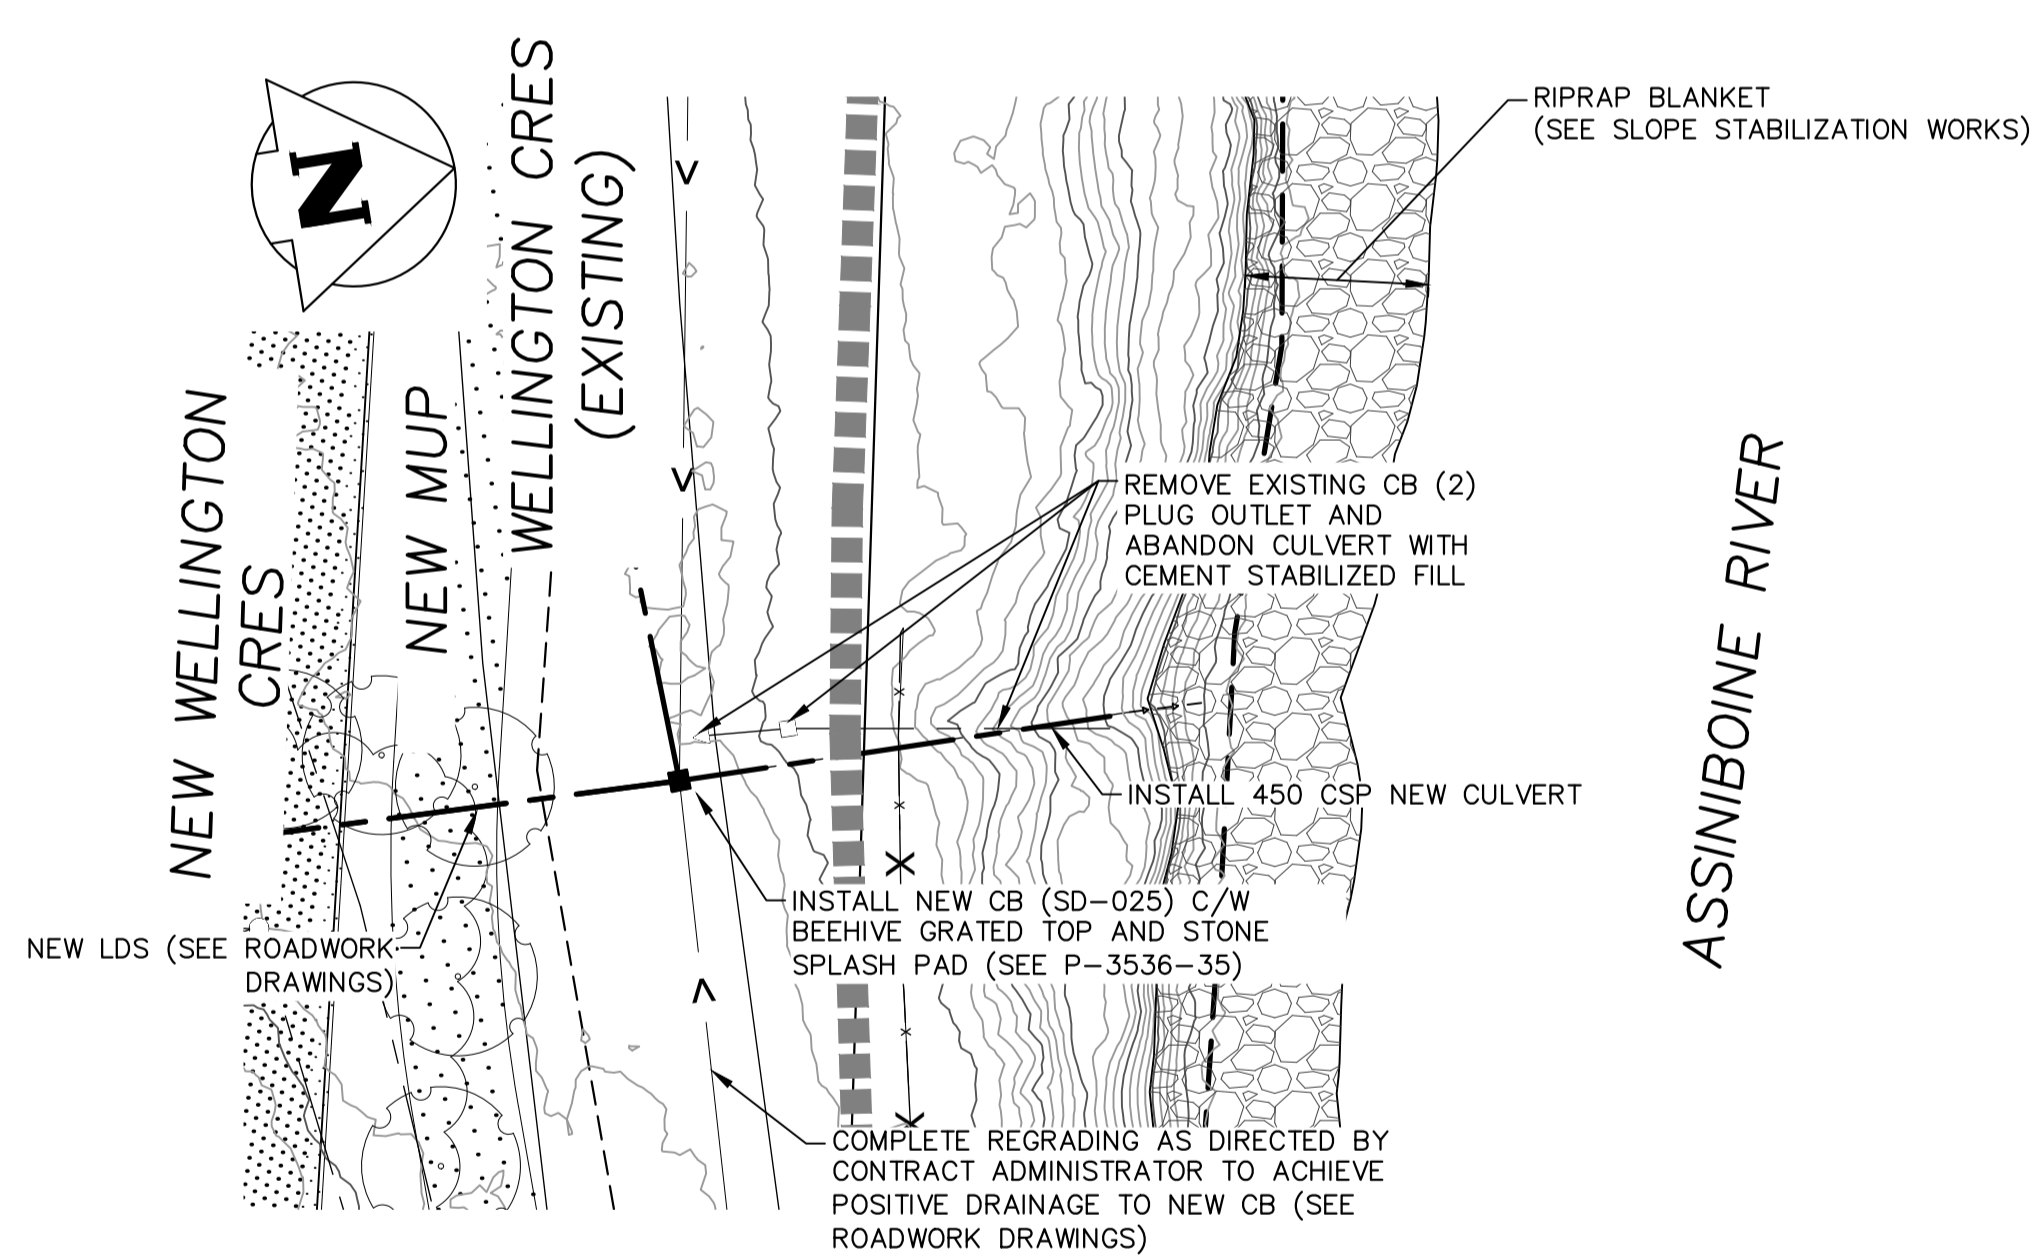

STORM DRAIN-07 PLAN
SCALE: 1:250

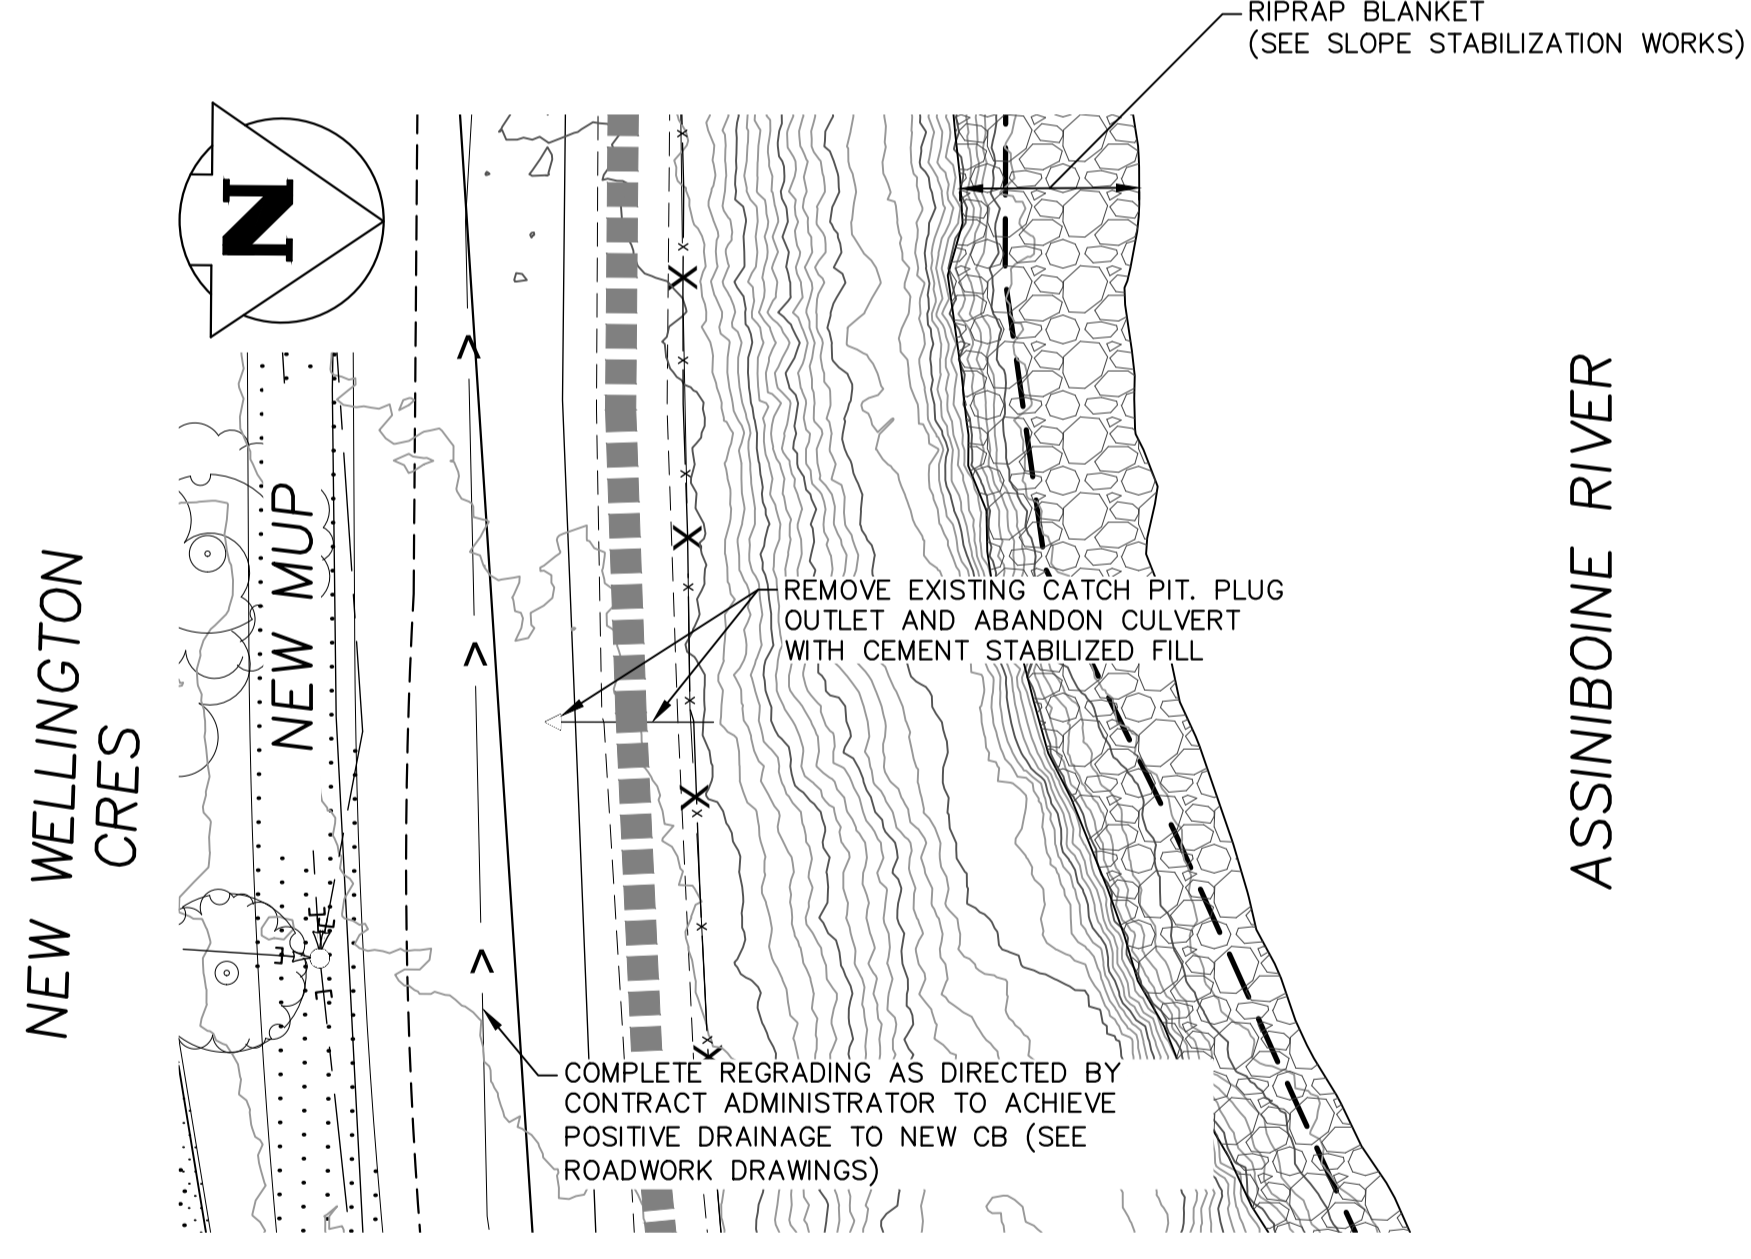

STORM DRAIN-15 PLAN
SCALE: 1:250



- NOTES:**
1. ALL CSP MANHOLE CONNECTIONS TO BE 150 REINFORCED CONCRETE COLLAR C/W WATERSTOP GROUT RING.
 2. EXACT ALIGNMENT AND PROFILE TO BE AS DIRECTED BY CONTRACT ADMINISTRATOR. APPROXIMATE LOCATIONS SHOWN.

PROPERTY LIMITS DELINEATION
DELINEATION OF PROPERTY LIMITS AS SHOWN ON THIS DWG DOES NOT REPRESENT A "LEGAL SURVEY". KGS GROUP MAKES NO REPRESENTATION OR WARRANTY AS TO THE ACCURACY OF PROPERTY LIMITS DELINEATED ON THIS DWG, NOR ON THE DIMENSIONAL ACCURACY OF DWG FEATURES RELATIVE TO THOSE PROPERTY LIMITS.

WARNING
NOTIFY THE GAS COMPANY OF THE PROPOSED LOCATION OF EXCAVATION.
TAKE PRECAUTION TO AVOID DAMAGE TO GAS COMPANY INSTALLATIONS.
SEE PROVINCIAL REGULATION 210/72 FOR DETAILS.

METRIC
WHOLE NUMBERS INDICATE MILLIMETRES
DECIMALIZED NUMBERS INDICATE METRES

R:\PROJECTS\2018\18-0107-011\DWG\MUN\18-0107-011_CALL STORM DRAINS.DWG
PLOT 1:1 (A-1) 2020-10-15

300 LDS	LAND DRAINAGE SEWER	300 LDS					
250 WWS	WASTE WATER SEWER	250 WWS					
---	GAS	---	+	TEST HOLE			
---	HYDRO	---	+	GUY WIRE			
---	M.T.S.	---	+	LIGHT STANDARD	X X	ϕ PROFILE	X X
---	WATERMAIN	---	+	BACK OF CURB	□ □	NORTH & WEST GUTTER	□ □
---	HYDRANT	---	+	CONCRETE	○ ○	SOUTH & EAST GUTTER	○ ○
---	VALVE	---	+	ASPHALT	△ △	NORTH & WEST DITCH	△ △
---	MANHOLE	---	+	SIDEWALK	▽ ▽	SOUTH & EAST DITCH	▽ ▽
---	CATCH BASIN	---	+	PROPERTY LINE	◇ ◇	N/W LANE P L	◇ ◇
---	CURB INLET	---	+	SURVEY BAR	+	S/E MEDIAN P L	+
---	POLES	---	+	GEODETIC BENCHMARK	⊕	PARKING/DRIVEWAY	⊕
---		---	+	ELEVATION	(232.231)	WINDOW/DOOR SILL	⊕
EXISTING	LEGEND-PLAN	PROPOSED	EXISTING	LEGEND-PLAN	PROPOSED	EXISTING	LEGEND-PROFILE

LOCATION APPROVED UNDERGROUND STRUCTURES

SUPV. U/G STRUCTURES COMMITTEE DATE

NOTE:
LOCATION OF UNDERGROUND STRUCTURES AS SHOWN ARE BASED ON THE BEST INFORMATION AVAILABLE BUT NO GUARANTEE IS GIVEN THAT ALL EXISTING UTILITIES ARE SHOWN OR THAT THE GIVEN LOCATIONS ARE EXACT. CONFIRMATION OF EXISTENCE AND EXACT LOCATION OF ALL SERVICES MUST BE OBTAINED FROM THE INDIVIDUAL UTILITIES BEFORE PROCEEDING WITH CONSTRUCTION.

B.M. KGS_BASE ELEV. 249.213	COORDINATE SYSTEM: CDV028		
1	RE-ISSUED FOR TENDER	20/10/15	RBO
0	ISSUED FOR TENDER	20/10/05	RBO
NO.	REVISIONS	DATE	BY

KGS GROUP			
DESIGNED BY NGV	CHECKED BY RBO		
DRAWN BY GEL	APPROVED BY RBO		
1	RE-ISSUED FOR TENDER	20/10/15	RBO
0	ISSUED FOR TENDER	20/10/05	RBO
NO.	REVISIONS	DATE	BY

ENGINEER'S SEAL

CONSULTANT DRAWING NO. CU-07e

Winnipeg THE CITY OF WINNIPEG
PUBLIC WORKS DEPARTMENT
ENGINEERING DIVISION

PROJECT TITLE
WELLINGTON CRESCENT RIVERBANK, PATH AND ROADWAY PROJECT
STORM DRAINS SD-07 AND SD-15
PLAN AND PROFILES

SHEET 31 OF 69
COMPUTER FILE NAME
CITY DRAWING NUMBER P-3536-24