




THE CITY OF WINNIPEG

WATER AND WASTE DEPARTMENT

BRANCH II AQUEDUCT INTERCONNECTOR VALVE CHAMBER

BID OPPORTUNITY NO. 215-2004

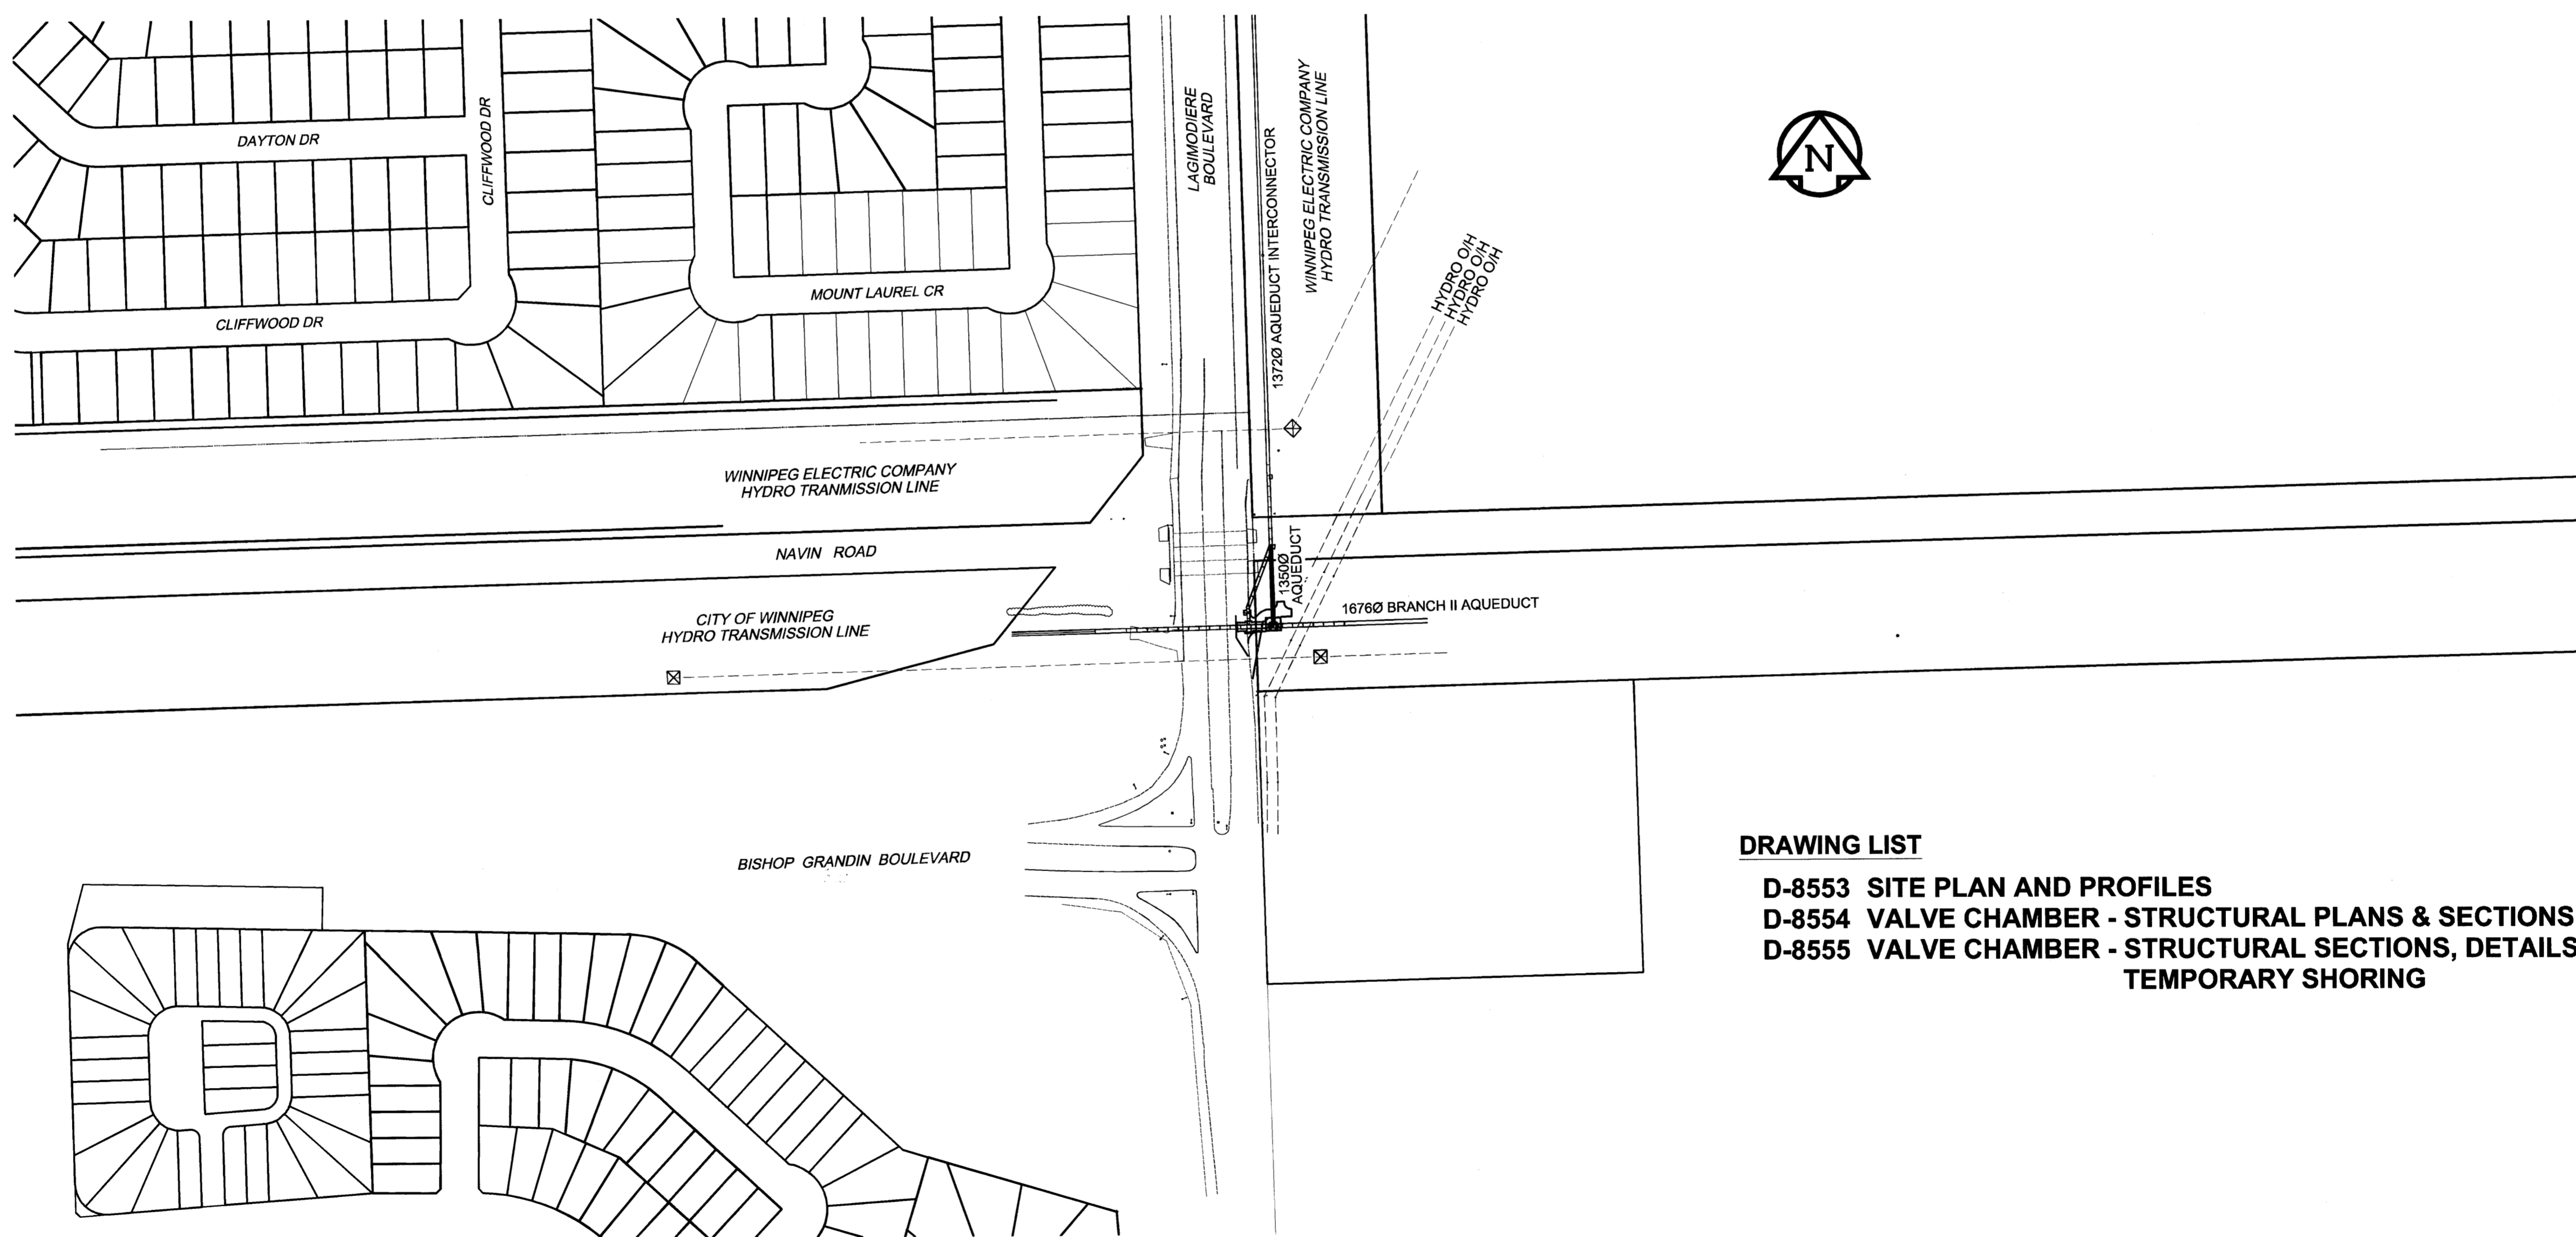

DRAWING LIST

- D-8553 SITE PLAN AND PROFILES
- D-8554 VALVE CHAMBER - STRUCTURAL PLANS & SECTIONS
- D-8555 VALVE CHAMBER - STRUCTURAL SECTIONS, DETAILS & TEMPORARY SHORING



COVER SHEET AND LOCATION PLAN
CITY DRAWING NO. N/A
CONSULTANT NO. D265-182-00