


CN RAIL RIGHT OF WAY

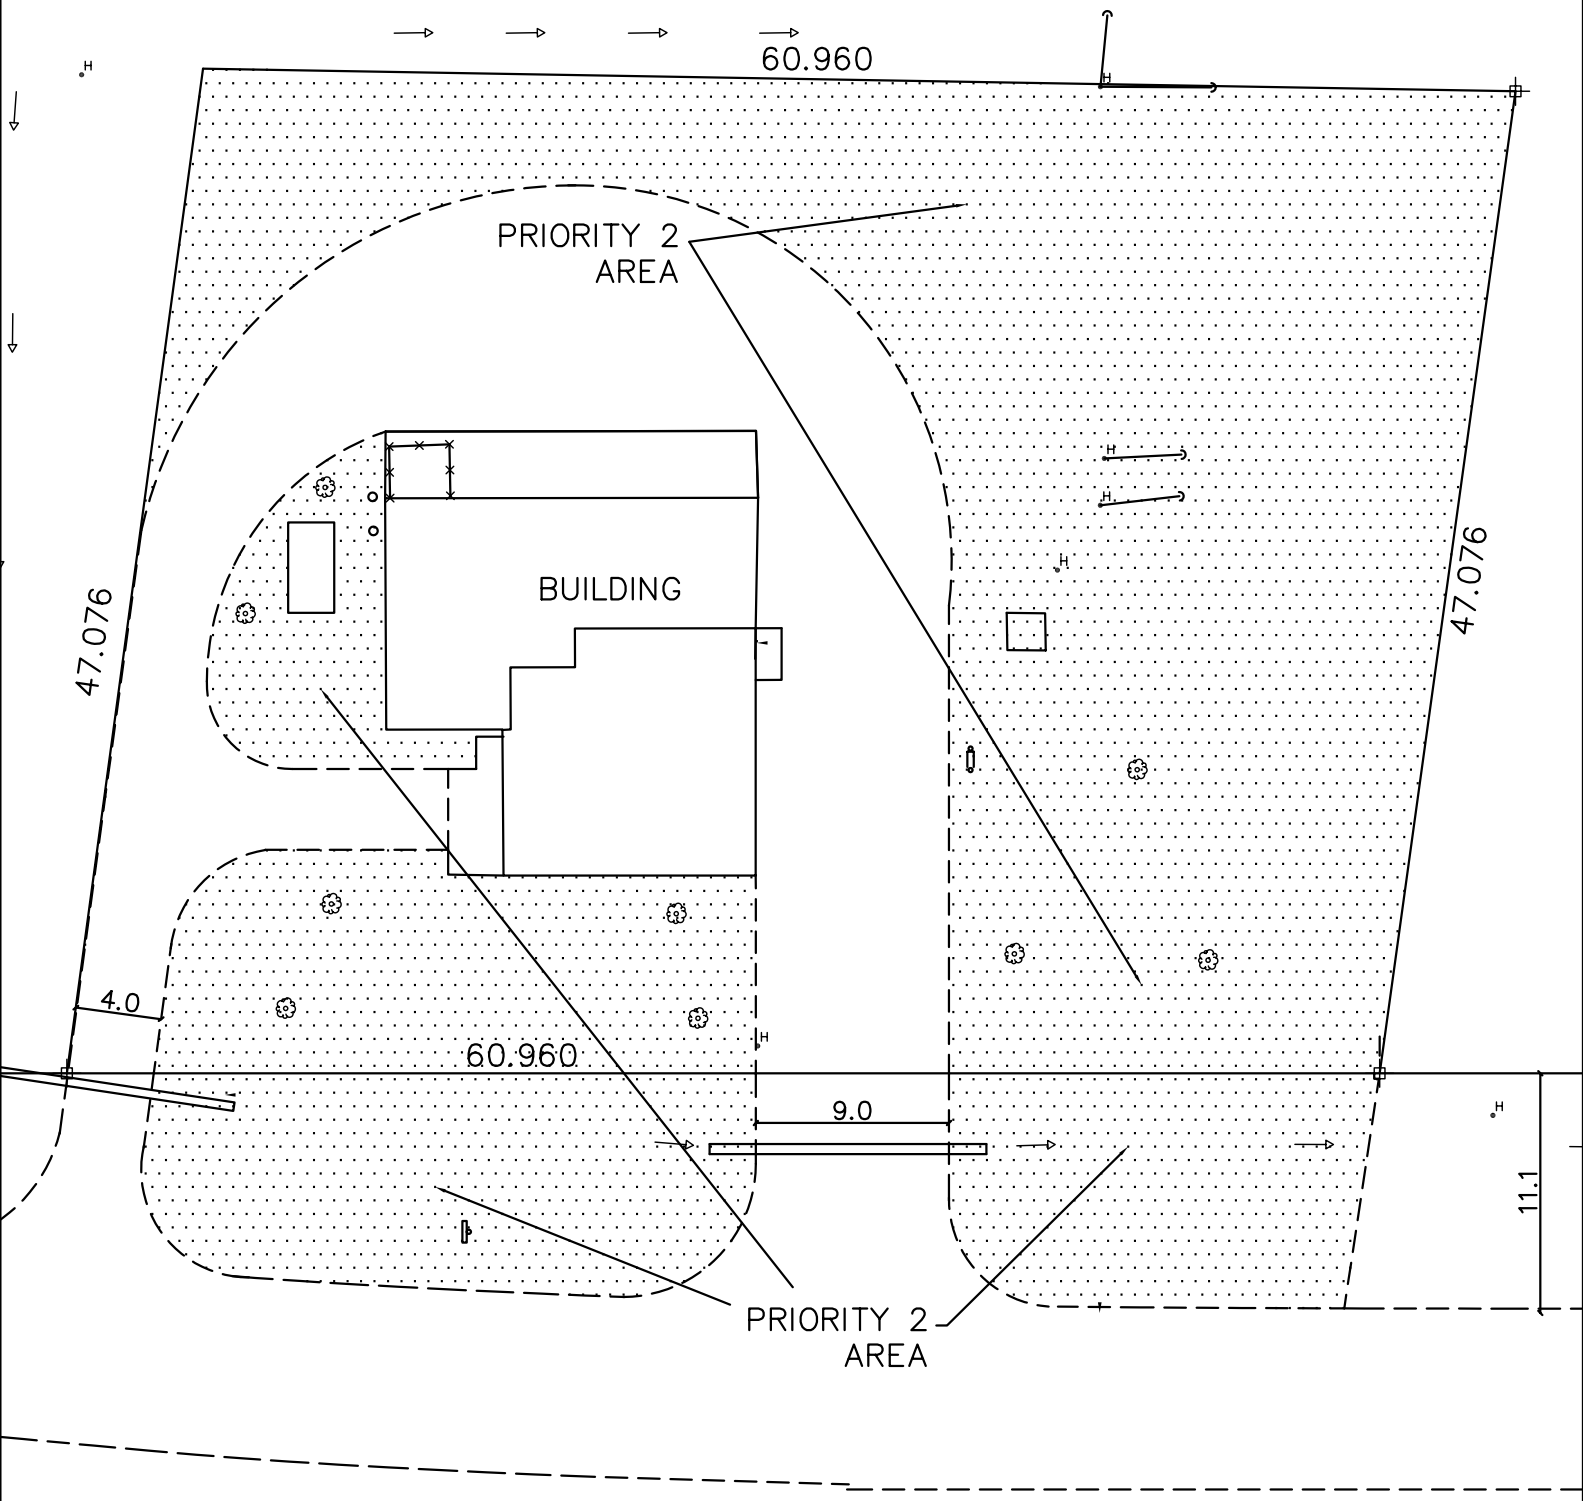

THE CITY OF WINNIPEG  
WORKS AND OPERATIONS DIVISION

PERIMETER ROAD PUMPING STATION  
6821 WILKES AVENUE  
SITE PLAN

CITY DRAWING NUMBER	
SHEET	OF
WEP-LS-2	