
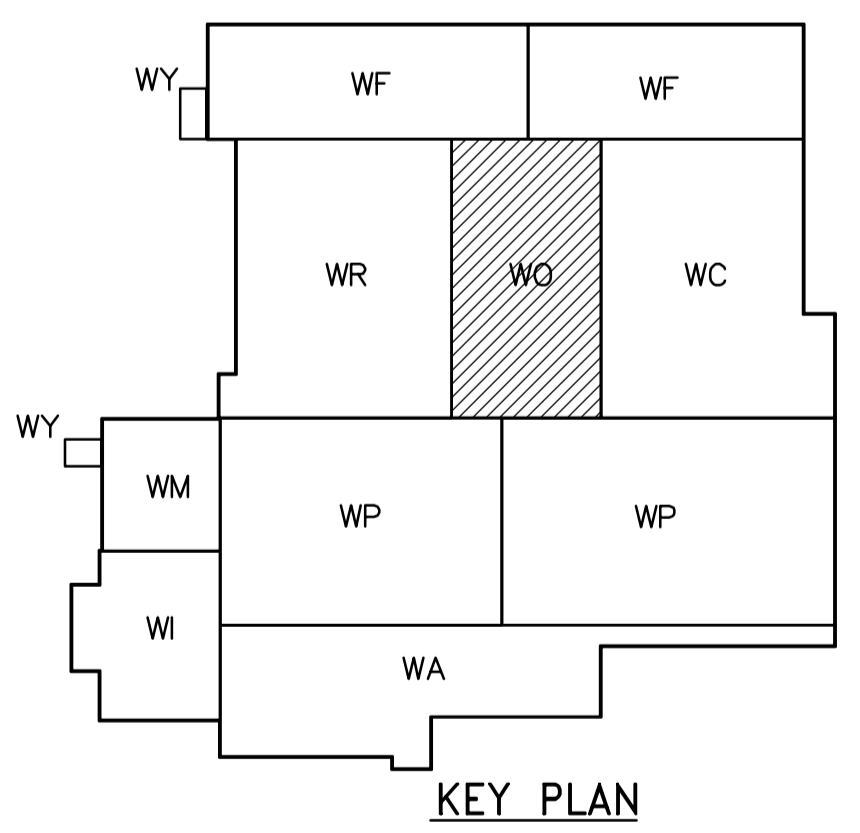


THIRD FLOOR PLAN
1:100

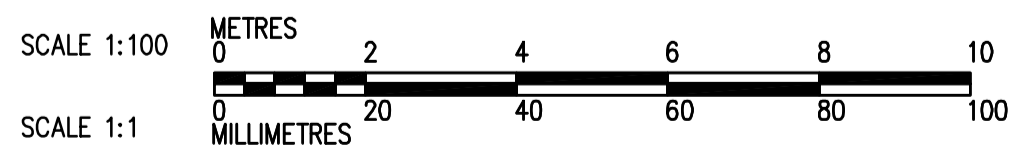

<p>APEGN Certificate of Authorization CH2M HILL Canada Ltd. No. 1441 Expiry: April 30, 2006</p>	<p>Frederickson Cooper ARCHITECTS</p>	<p>EarthTech A Tyco International Ltd. Company</p>	ENGINEER'S SEAL	<p>THE CITY OF WINNIPEG WATER AND WASTE DEPARTMENT ENGINEERING DIVISION</p>
			DESIGNED BY: JZ/SW CHECKED BY: DL DRAWN BY: JmCP APPROVED BY: AHL SCALE: 1:100 RELEASED FOR CONSTRUCTION BY: R. SOROKOWSKI	
B.M. ELEV.	00 ISSUED FOR TENDER 06/03/29 SW NO. REVISIONS DATE BY DATE 2005/08/02 DATE 2006/03/29	PLUMBING OZONATION AREA THIRD FLOOR PLAN		