



- NOTES:**
1. ALL 120V AND 208V LOADS ARE FED FROM LP-P11.
 2. EMERGENCY LIGHTING EM-X-1, -2 ETC ARE FED FROM BATTERY PACK EM-X.
 3. MOUNT TYPE A LUMINAIRE AT 3.4m ABOVE FINISHED FLOOR.

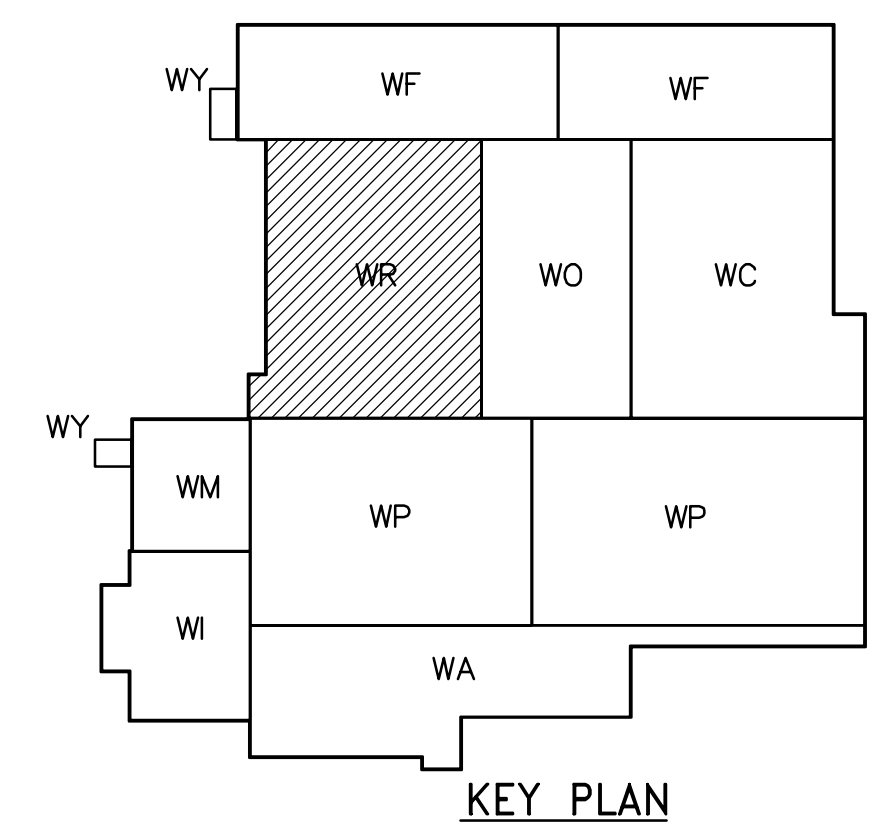

FIRST FLOOR POWER AND LIGHTING PLAN
1:100

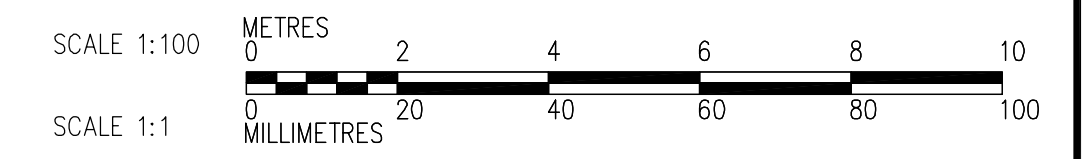

<p>APEGN Certificate of Authorization CH2M HILL Canada Ltd. No. 1441 Expiry: April 30, 2006</p>	<p>Frederickson Cooper ARCHITECTS</p>	<p>EarthTech A Tyco International Ltd. Company</p>	<p>ENGINEER'S SEAL</p> <p>ORIGINAL SIGNED BY L.D. LLEWELLYN 2006/03/29</p>	<p>THE CITY OF WINNIPEG WATER AND WASTE DEPARTMENT ENGINEERING DIVISION</p>	
	<p>DESIGNED BY LL CHECKED BY ND</p> <p>DRAWN BY TLL APPROVED BY AHL</p> <p>SCALE: 1:100</p>	<p>RELEASED FOR CONSTRUCTION BY: R. SOROKOWSKI</p>	<p>CONSULTANT DRAWING NO. WR-E0113</p>	<p>WATER TREATMENT PLANT RESIDUALS HANDLING AREA MECHANICAL AND ELECTRICAL</p>	<p>CITY FILE NUMBER</p> <p>SHEET OF</p>
	<p>00 ISSUED FOR TENDER 06/02/15 LL</p> <p>NO. REVISIONS DATE BY DATE 2005/07/12 DATE 2006/03/29</p>	<p>RESIDUALS HANDLING AREA FIRST FLOOR POWER AND LIGHTING PLAN</p>	<p>CITY DRAWING NUMBER 1-0601R-A-E0113-001-000</p>		
	<p>ELECTRICAL</p>				