

Existing Topographical Site Plan

Shaughnessy Park Wading Pool

Date: 2008-APR-21 W.O.: 20080133
 District: LSWK FB: 348/102-108
 File: 4995(08)

SCALE 1:250

Temporary elevation established on top of the Fire Hydrant approximately 23 meters East of the North East corner of chainlink fence surrounding the Wading Pool area = 232.816 m


Construction of Wading Pool and related works at Shaughnessy Park - 74 Tyndall Avenue
 Bid Opportunity No. 293-2008

NOTE:
 Information displayed hereon has been compiled or computed from a variety of sources and should be used as a general guideline only. No warranty is expressed or implied regarding the accuracy of such information.

CITY OF WINNIPEG
 PLANNING, PROPERTY AND DEVELOPMENT DEPT.
 GEOMATICS BRANCH


DRAWING NO.: L1
 MISC. PLAN NO.: 13350

METRIC

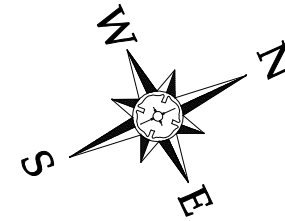

TYNDALL

AVENUE

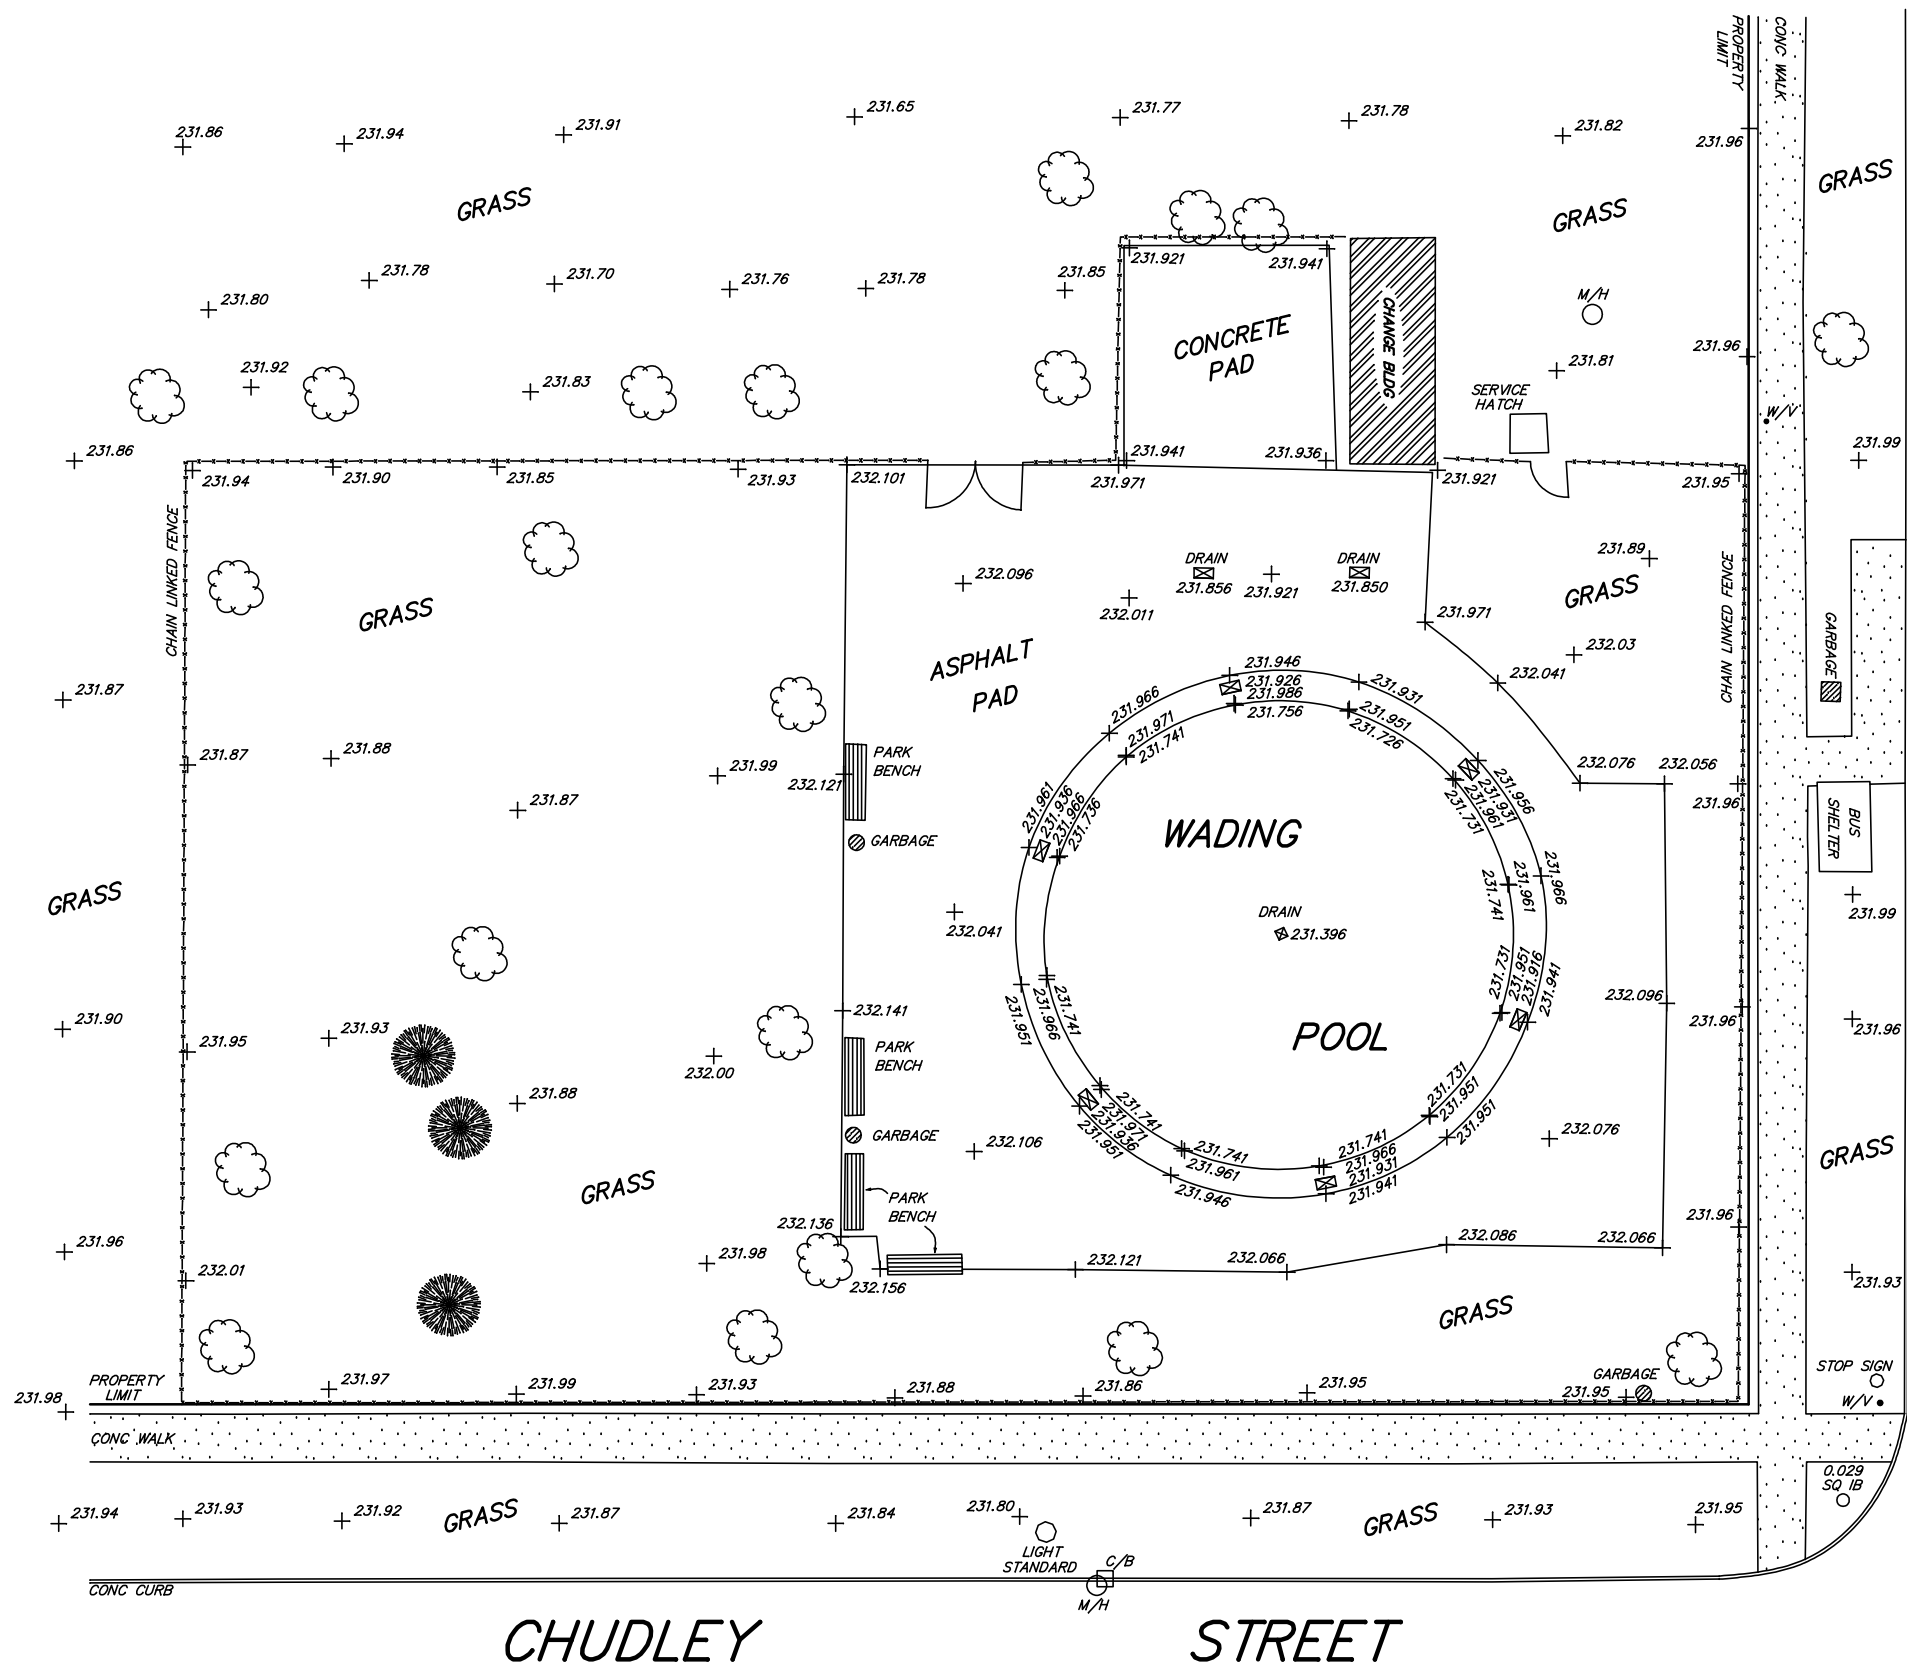

Surveyed on:
 April 15 & 16, 2008.