



1 SITE PLAN
A1 Scale 1:200

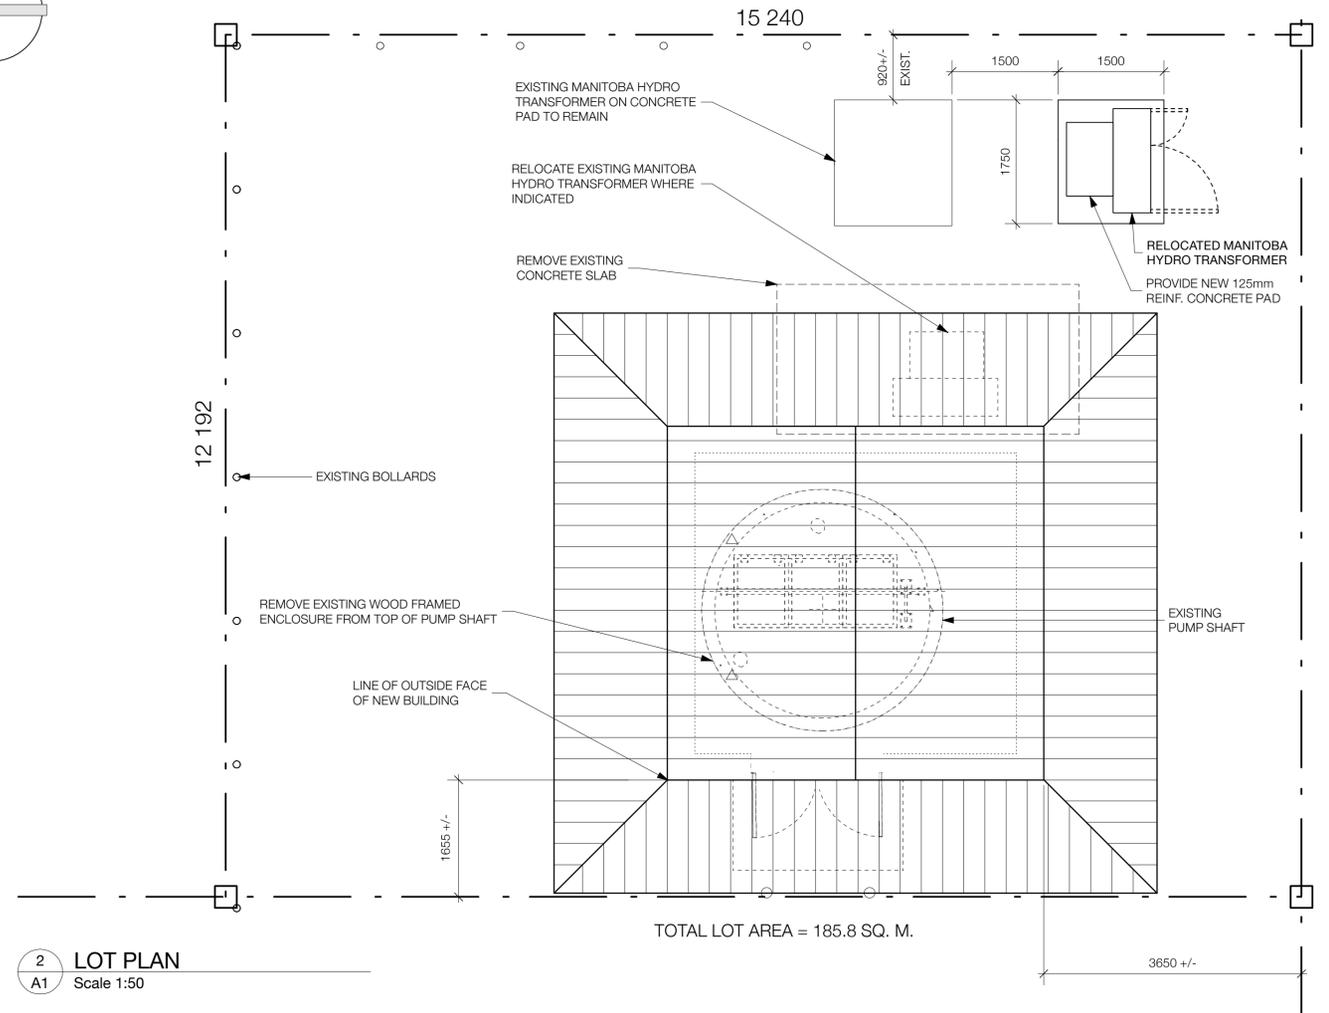

2 LOT PLAN
A1 Scale 1:50

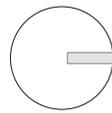

A-B
C
A = DETAIL/SECTION No.
B = DRAWING WHERE SHOWN
C = DRAWING WHERE TAKEN

<p>SYVERSON MONTEYNE ARCHITECTURE</p> <p>www.sm-arc.com p-204-947-3155 f-204-947-3161 607-70 Arthur St Winnipeg, MB</p>		<p>ARCHITECTS SEAL</p>	<p>THE CITY OF WINNIPEG WATER AND WASTE DEPARTMENT</p> <p>Winnipeg</p>	<p>CONSULTANT DRAWING NUMBER A1.0</p> <p>SHEET 1 OF 14</p> <p>CITY DRAWING NUMBER 8746</p>																							
<table border="1"> <tr> <th>NO.</th> <th>REVISIONS</th> <th>DATE</th> <th>BY</th> </tr> <tr> <td>0</td> <td>-</td> <td>-</td> <td>-</td> </tr> </table>	NO.	REVISIONS	DATE	BY	0	-	-	-	<table border="1"> <tr> <td>DESIGNED BY</td> <td>DSy</td> <td>CHECKED BY</td> <td>EN</td> </tr> <tr> <td>DRAWN BY</td> <td>CWS AP</td> <td>APPROVED BY</td> <td>DSy</td> </tr> <tr> <td>HOR. SCALE</td> <td>AS SHOWN</td> <td>RELEASED FOR CONSTRUCTION</td> <td>signed by K. Zurek</td> </tr> <tr> <td>VERTICAL</td> <td></td> <td>DATE</td> <td>2009 03 27</td> </tr> </table>	DESIGNED BY	DSy	CHECKED BY	EN	DRAWN BY	CWS AP	APPROVED BY	DSy	HOR. SCALE	AS SHOWN	RELEASED FOR CONSTRUCTION	signed by K. Zurek	VERTICAL		DATE	2009 03 27	<p>BID OPPORTUNITY 901 - 2008</p> <p>PLOT DATE: 2009 03 26</p>	<p>REHABILITATION OF BOURNAIS WASTEWATER PUMPING STATION</p> <p>SITE AND LOT PLANS</p>
NO.	REVISIONS	DATE	BY																								
0	-	-	-																								
DESIGNED BY	DSy	CHECKED BY	EN																								
DRAWN BY	CWS AP	APPROVED BY	DSy																								
HOR. SCALE	AS SHOWN	RELEASED FOR CONSTRUCTION	signed by K. Zurek																								
VERTICAL		DATE	2009 03 27																								