



1 WALL SECTION DETAIL  
A5 Scale 1:10

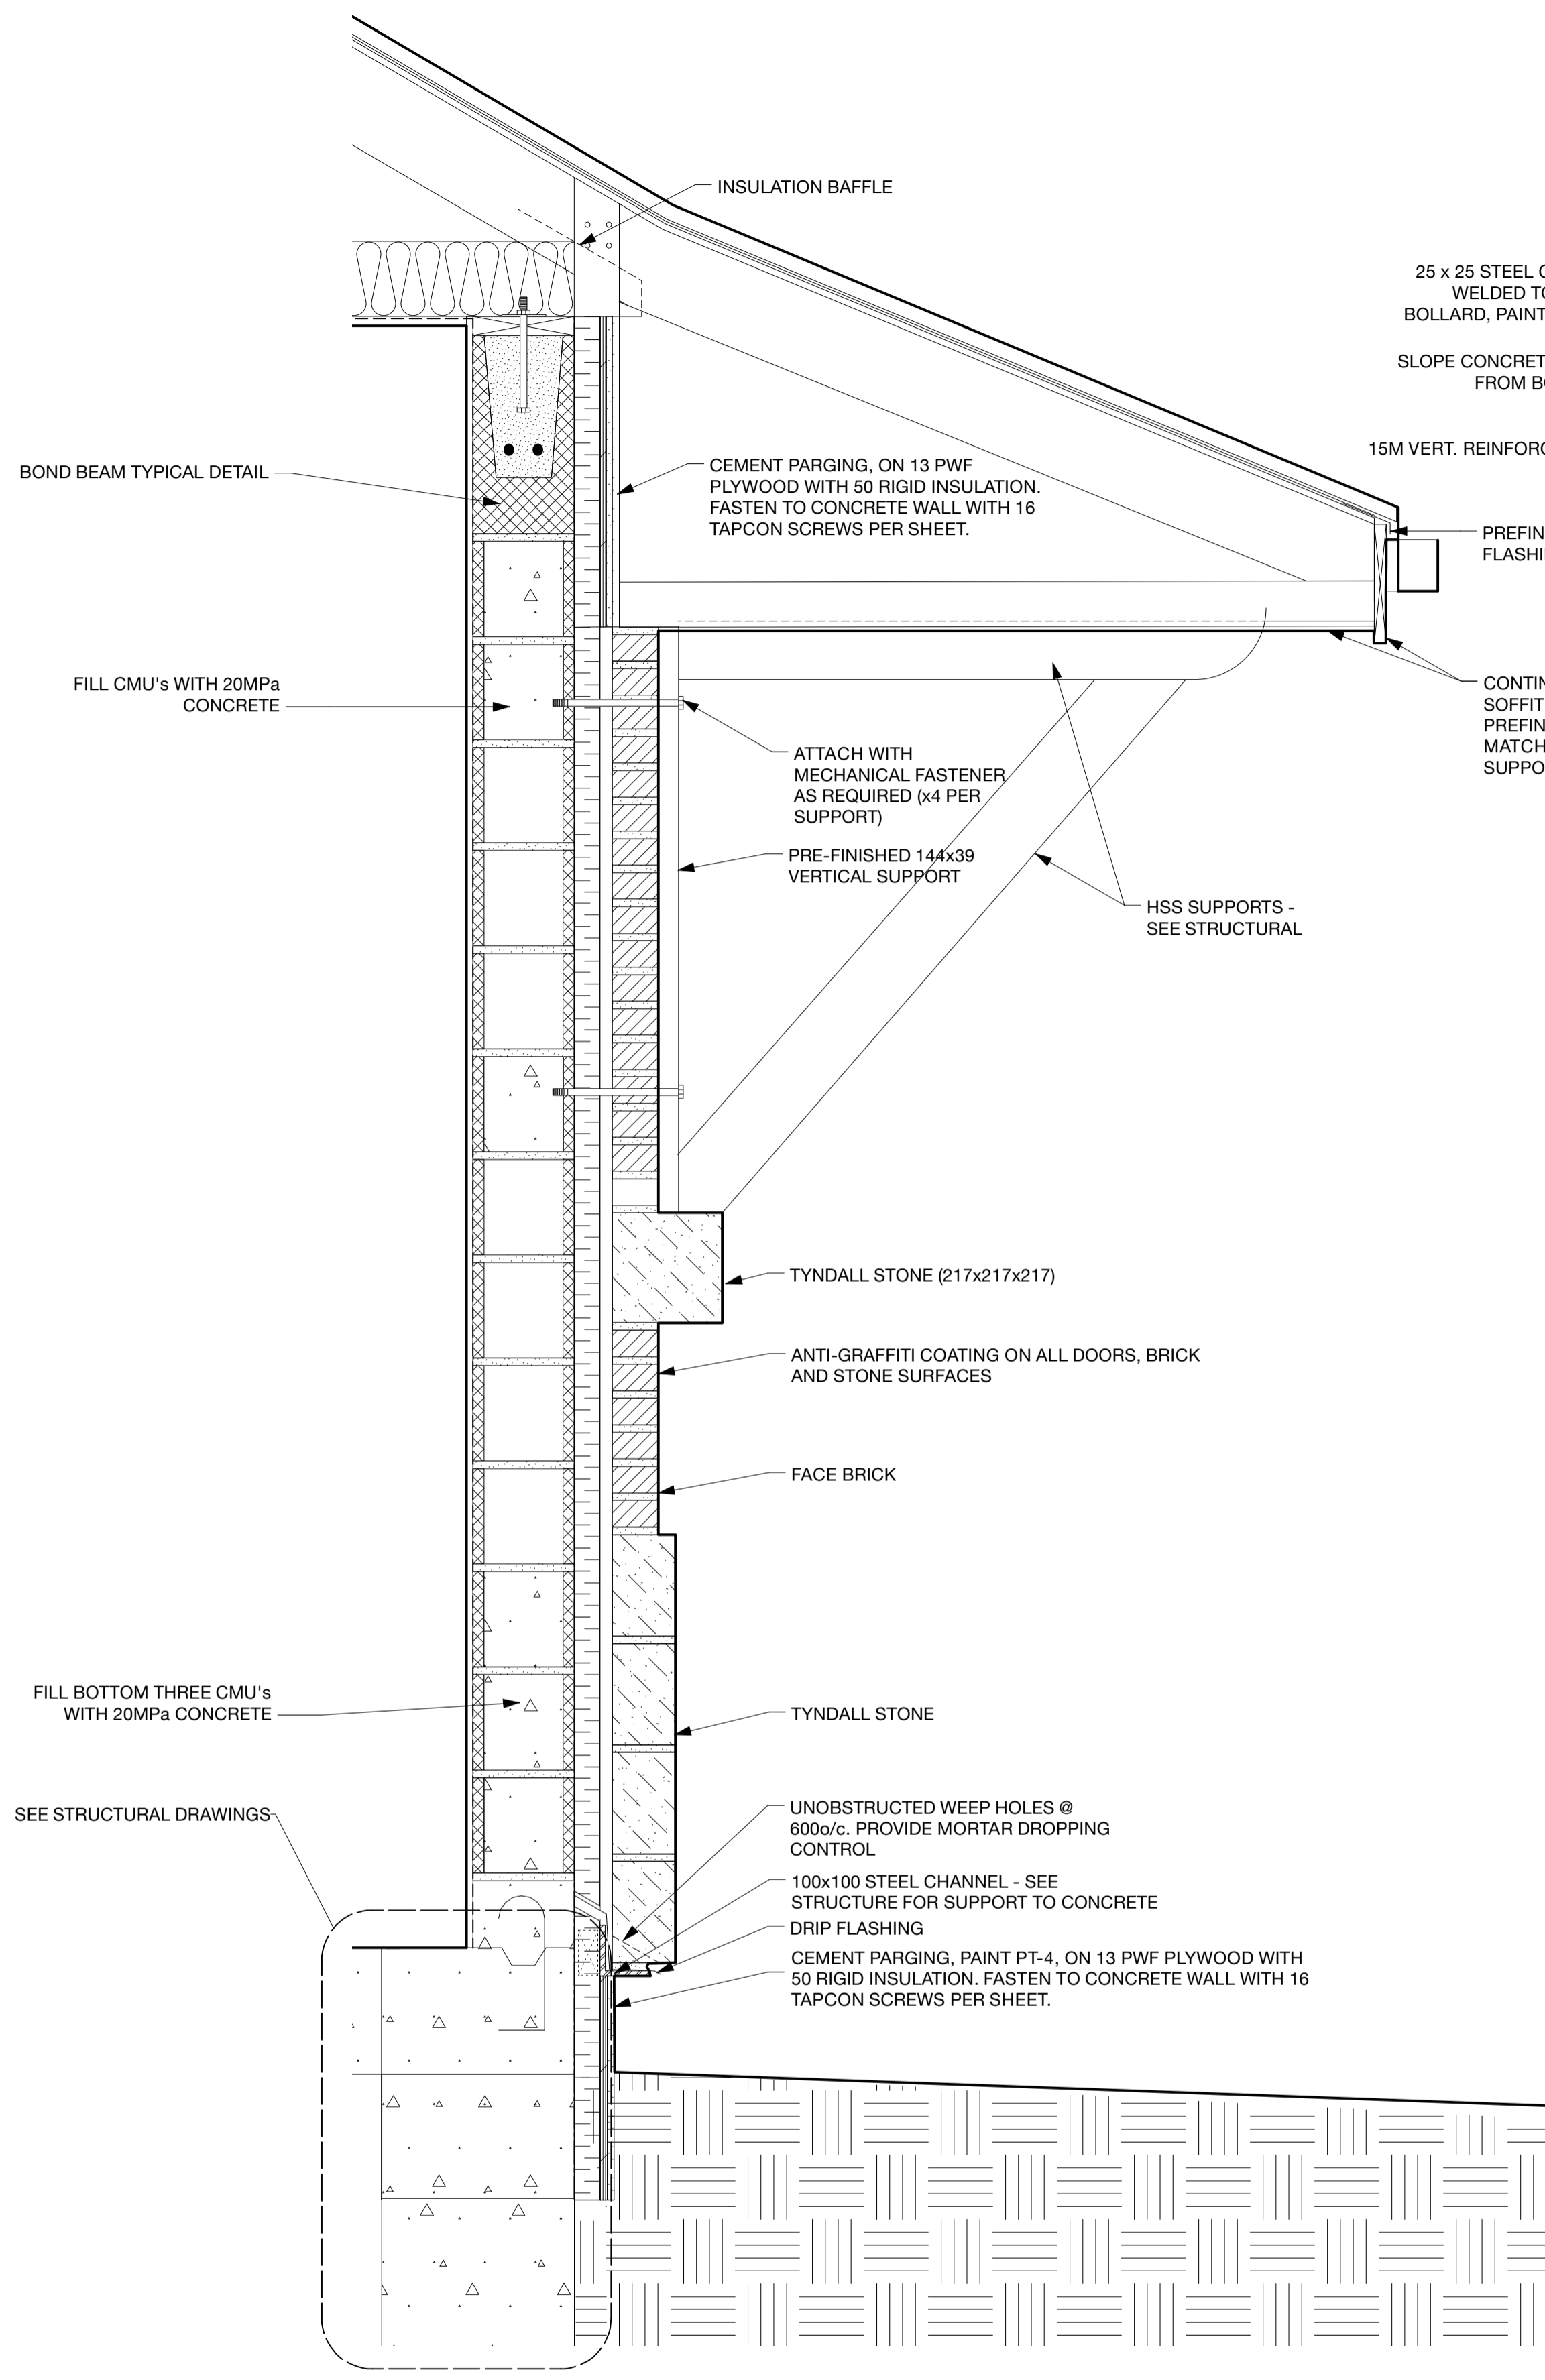

2 WALL SECTION DETAIL  
A5 Scale 1:10

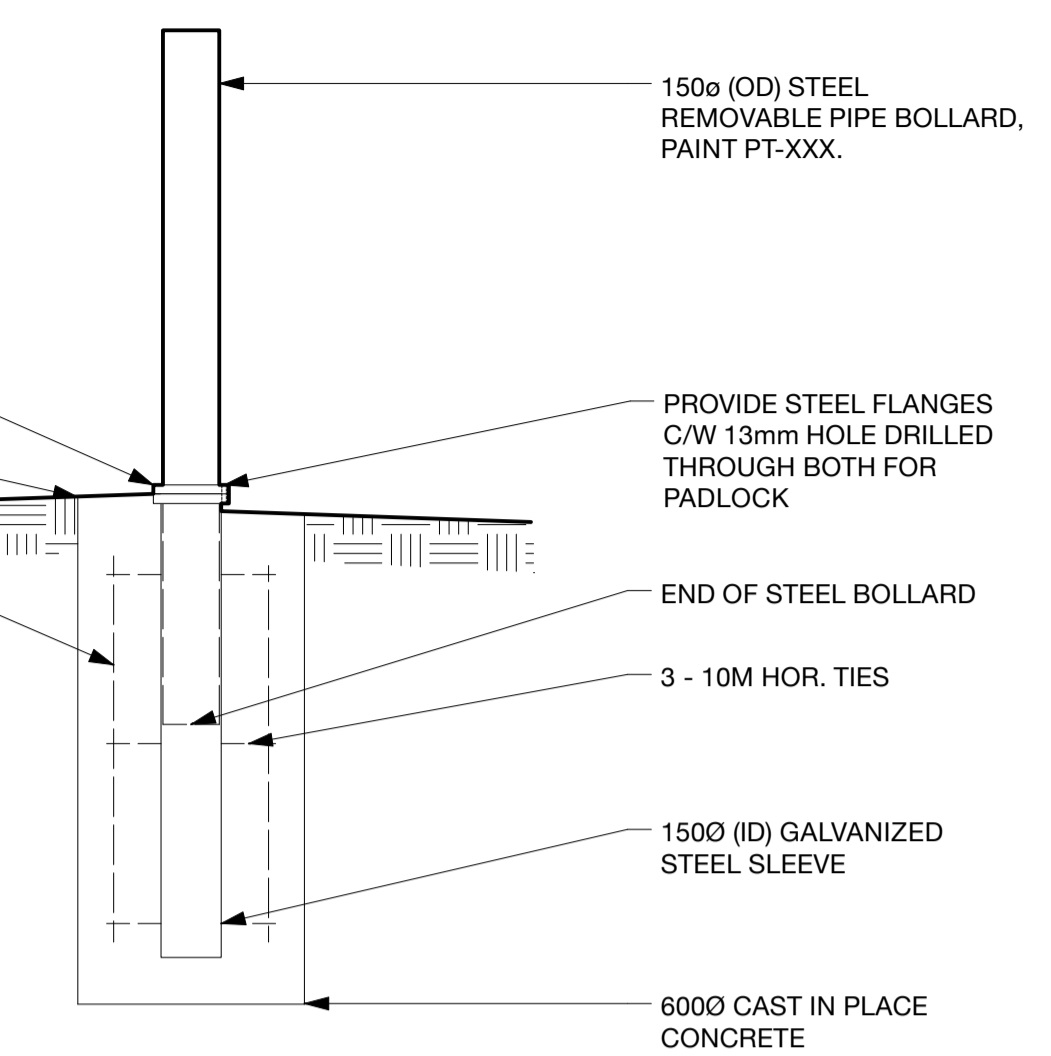

3 BOLLARD DETAIL  
A5 Scale 1:20

A-B  
C  
A = DETAIL/SECTION No.  
B = DRAWING WHERE SHOWN  
C = DRAWING WHERE TAKEN

<p><b>SYVERSON MONTEYNE</b> ARCHITECTURE</p> <p>www.sm-arc.com p-204.947.3155 f-204.947.3161 607-70 Arthur St Winnipeg, MB</p>		<p>ARCHITECTS SEAL</p>	<p><b>THE CITY OF WINNIPEG</b> WATER AND WASTE DEPARTMENT</p> <p>Winnipeg</p>
<p>DESIGNED BY DSy</p> <p>CHECKED BY EN</p>	<p>DRAWN BY CWS AP</p> <p>APPROVED BY DSy</p>	<p>HOR. SCALE AS SHOWN</p> <p>RELEASED FOR CONSTRUCTION signed by K. Zurek</p>	<p>REHABILITATION OF BOURNAIS WASTEWATER PUMPING STATION</p> <p>WALL SECTIONS AND DETAILS</p>
<p>NO. REVISIONS</p> <p>DATE BY</p>	<p>DATE 2008 12 11</p> <p>DATE 2009 03 27</p>	<p>BID OPPORTUNITY 901 - 2008</p> <p>PLOT DATE: 2009 03 26</p>	<p>CONSULTANT DRAWING NUMBER <b>A5.0</b></p> <p>SHEET 5 OF 14</p> <p>CITY DRAWING NUMBER <b>8750</b></p>