
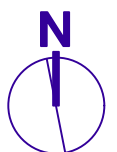


1 Site Context Plan
L-1 Scale: 1:5000

0 100 200 300 400 m

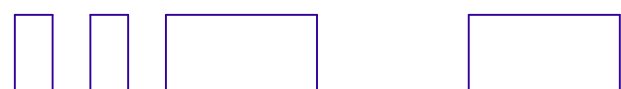

Drawing List

L-1	Context Plan
L-2	Site Plan
L-4	Tree Protection Plan
L-3	Demolition Plan
L-5	Surfaces & Site Furniture Plan
L-6	Layout Plan
L-7	Site Grading
L-8	Details 1
L-9	Details 2

B 4/27/09 For Pre Bid-Opp Review

No. Date Issue Notes

Drawing No.

L-1 of 9

Waverley Heights CC Playground Renovation Context Plan

