



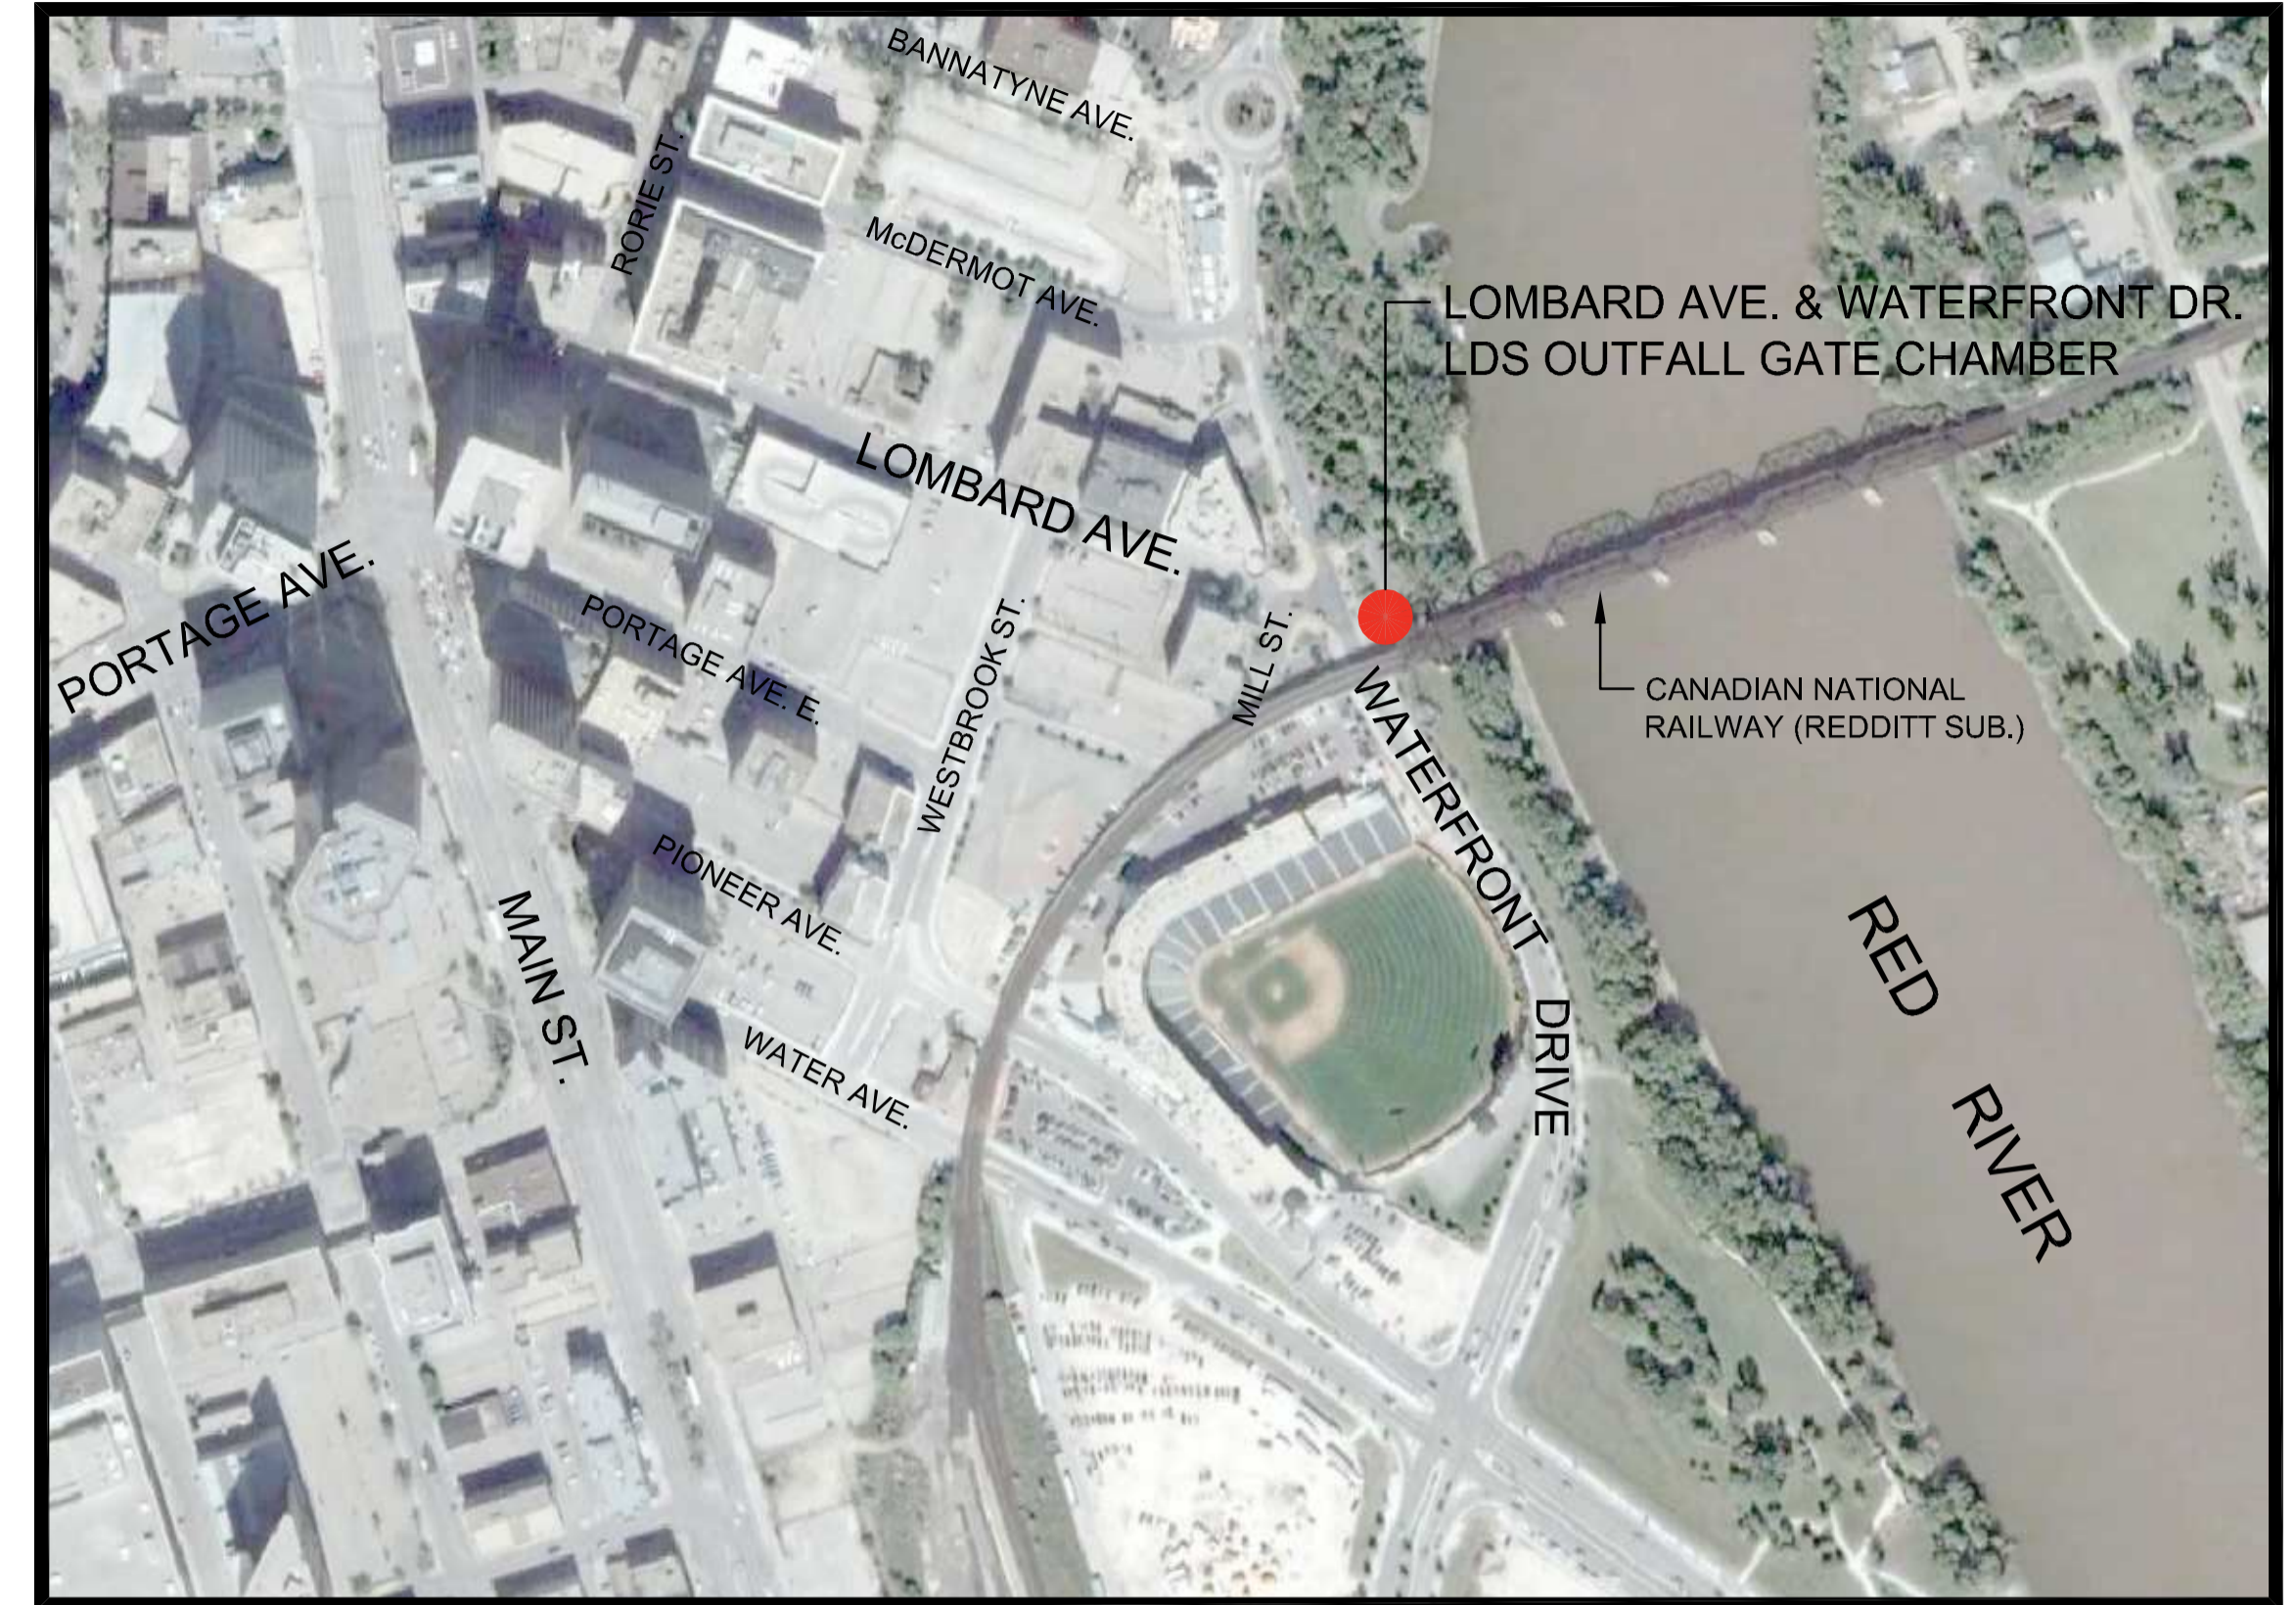

**THE CITY OF WINNIPEG
WATER AND WASTE DEPARTMENT**

**LOMBARD AVE. & WATERFRONT DR.
LDS OUTFALL GATE CHAMBER CONSTRUCTION**

BID OPPORTUNITY No.: 632-2009
CONTRACT No.: 43

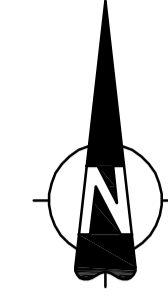

LOCATION PLAN
N.T.S.

DRAWING INDEX

CITY DRAWING No.:	SHEET No.:	SHEET TITLE
-	-	LOMBARD AVE. & WATERFRONT DR. LDS OUTFALL GATE CHAMBER - COVER SHEET
LD-5438	1 OF 6	LOMBARD AVE. & WATERFRONT DR. LDS OUTFALL GATE CHAMBER - SITE PLAN
LD-5439	2 OF 6	LOMBARD AVE. & WATERFRONT DR. LDS OUTFALL GATE CHAMBER - CONCRETE DETAILS (SHEET 1 OF 2)
LD-5440	3 OF 6	LOMBARD AVE. & WATERFRONT DR. LDS OUTFALL GATE CHAMBER - CONCRETE DETAILS (SHEET 2 OF 2)
LD-5441	4 OF 6	LOMBARD AVE. & WATERFRONT DR. LDS OUTFALL GATE CHAMBER - REINFORCING DETAILS
LD-5442	5 OF 6	LOMBARD AVE. & WATERFRONT DR. LDS OUTFALL GATE CHAMBER - ACCESS HATCH DETAILS
LD-5444	6 OF 6	LOMBARD AVE. & WATERFRONT DR. LDS OUTFALL GATE CHAMBER - MISCELLANEOUS DETAILS

