




THE CITY OF WINNIPEG

WATER AND WASTE DEPARTMENT

BID OPPORTUNITY NO. 885-2009

Ravelston Land Drainage Pumping Station Outfall Pipe Replacement

<u>DRAWING NO.</u>	<u>TITLE</u>
	COVER SHEET
	<u>MUNICIPAL</u>
885-2009_Drawing_LD-5486	PLAN AND PROFILE
885-2009_Drawing_LD-5487	MISCELLANEOUS DETAILS
885-2009_Drawing_LD-5488	STRUCTURAL DETAILS

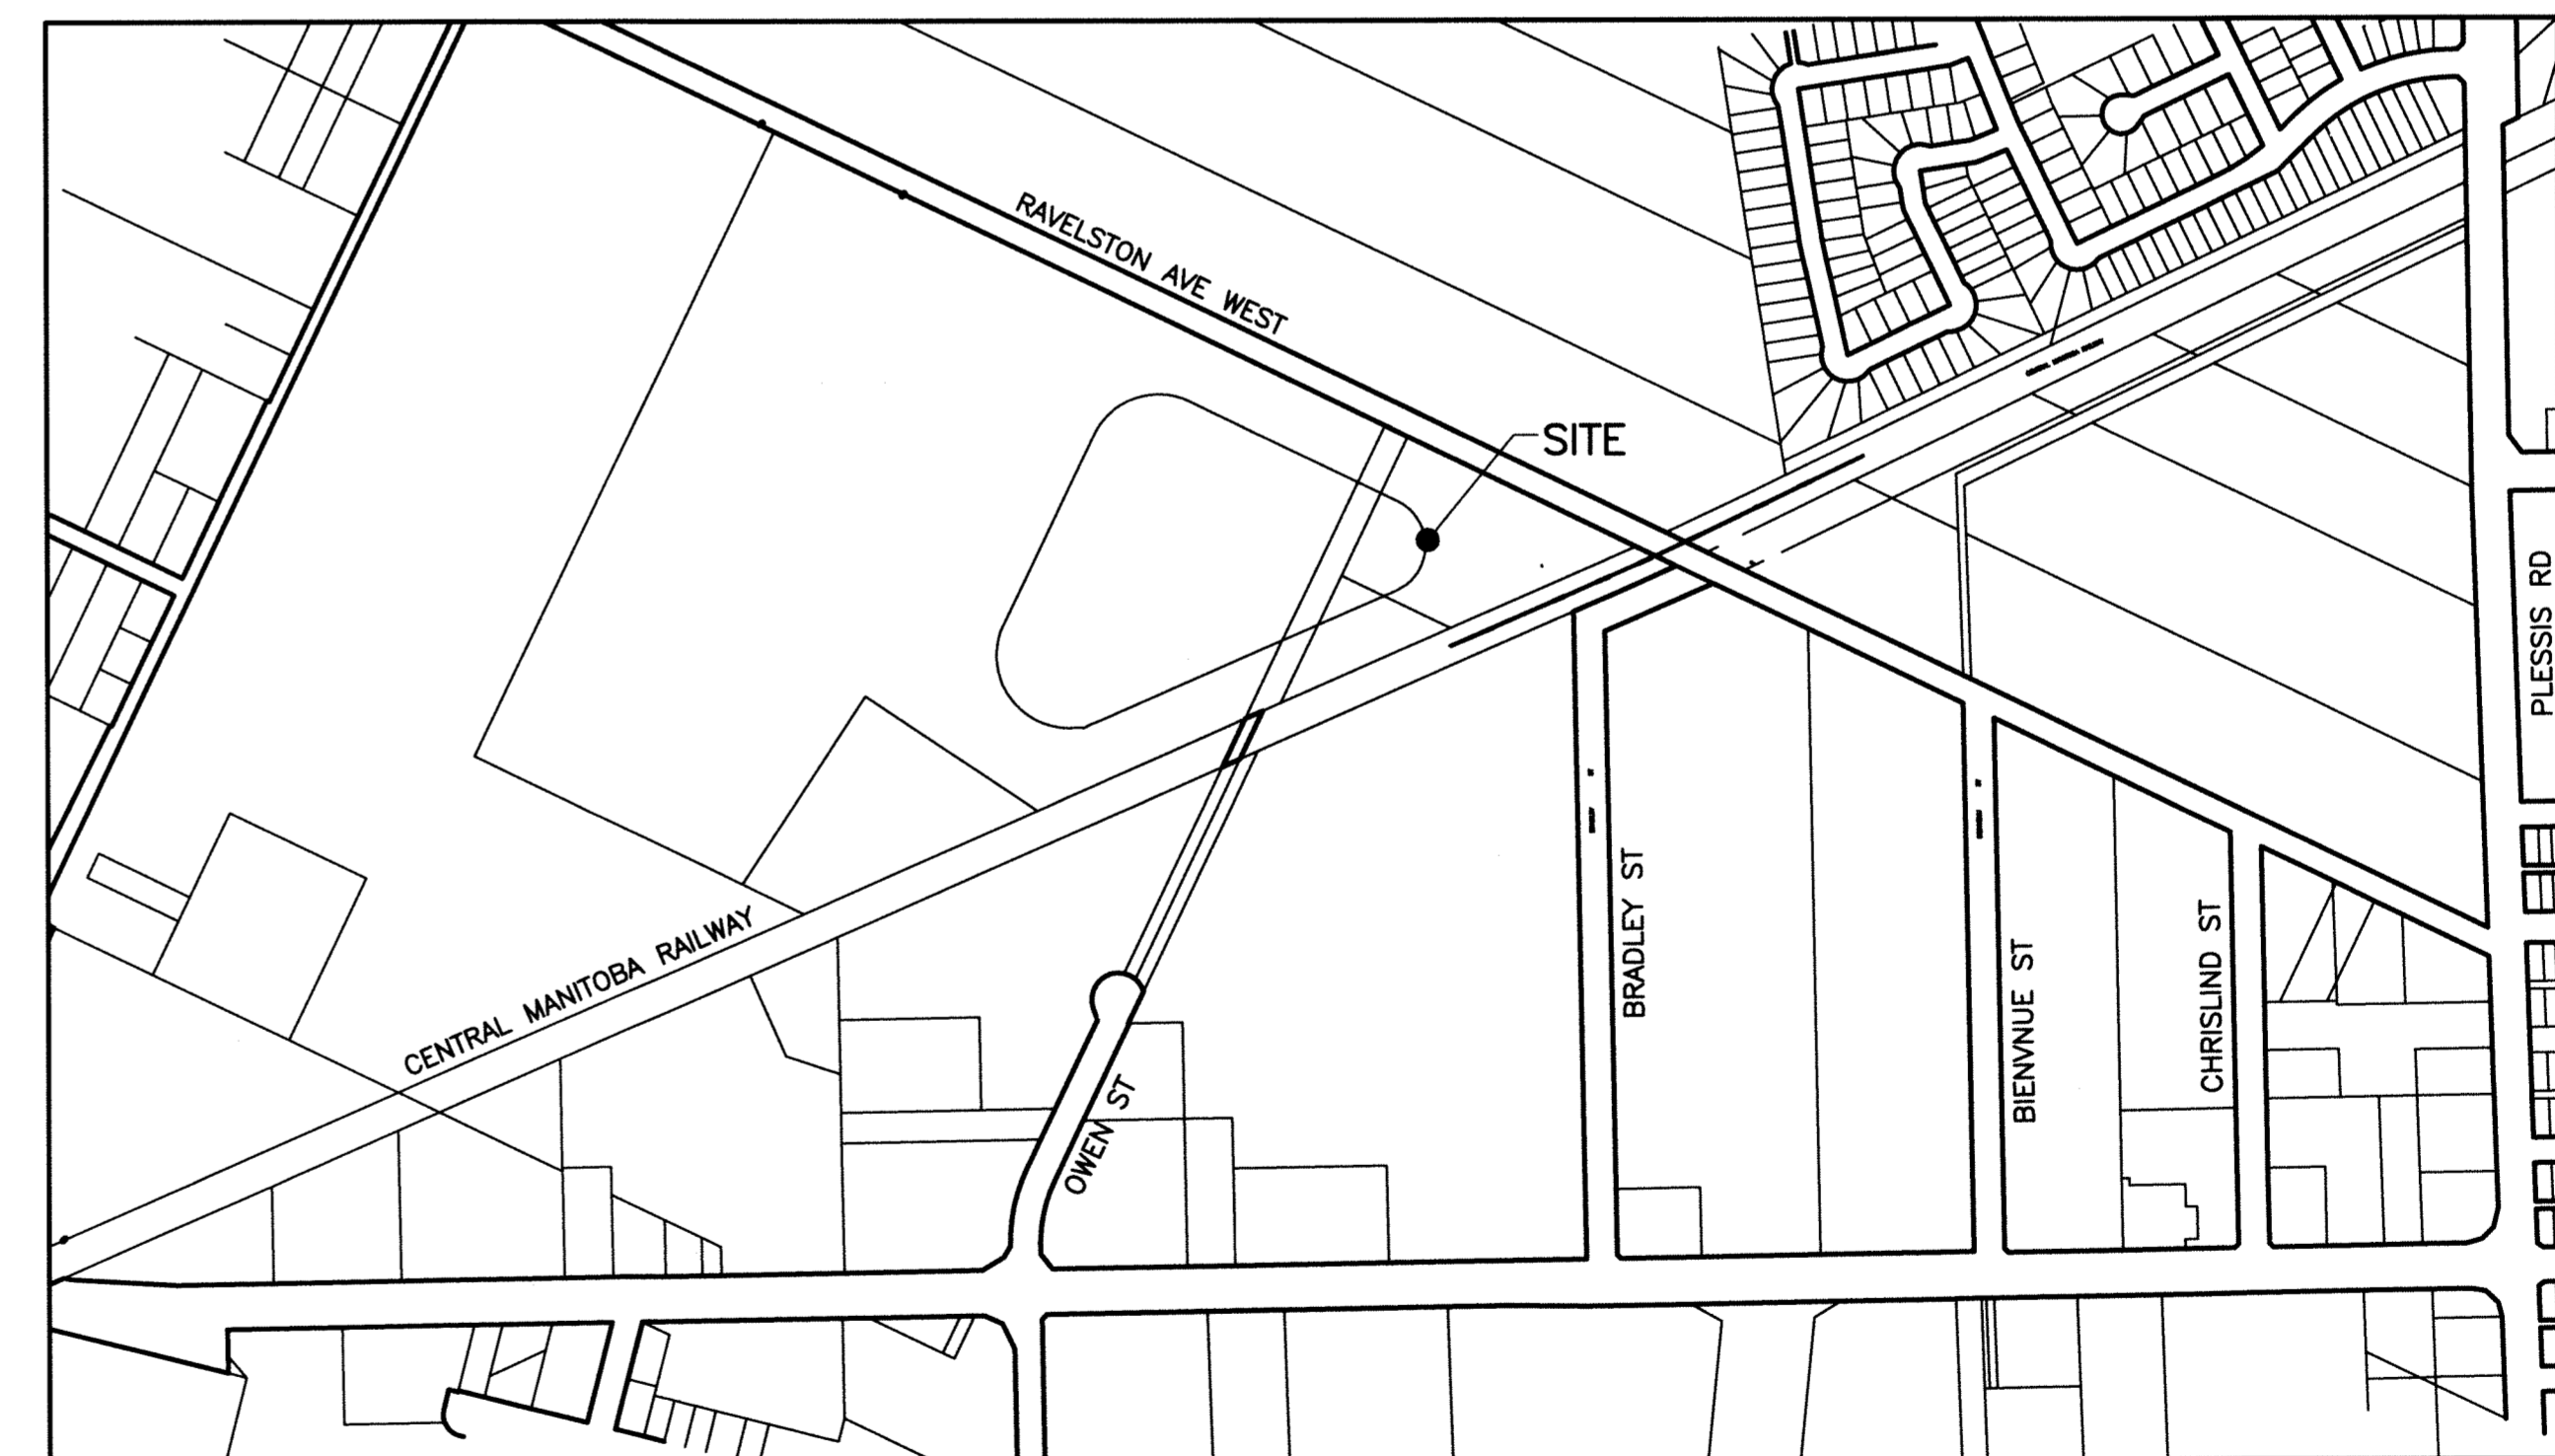

RELEASED FOR CONSTRUCTION BY:

WATER & WASTE DEPARTMENT PROJECT ENGINEER

DATE: _____

P:\PROJECTS\2008\08-0107-03\MUN\DWGS\BASE-PL0T.DWG

