


CN RAIL RIGHT OF WAY

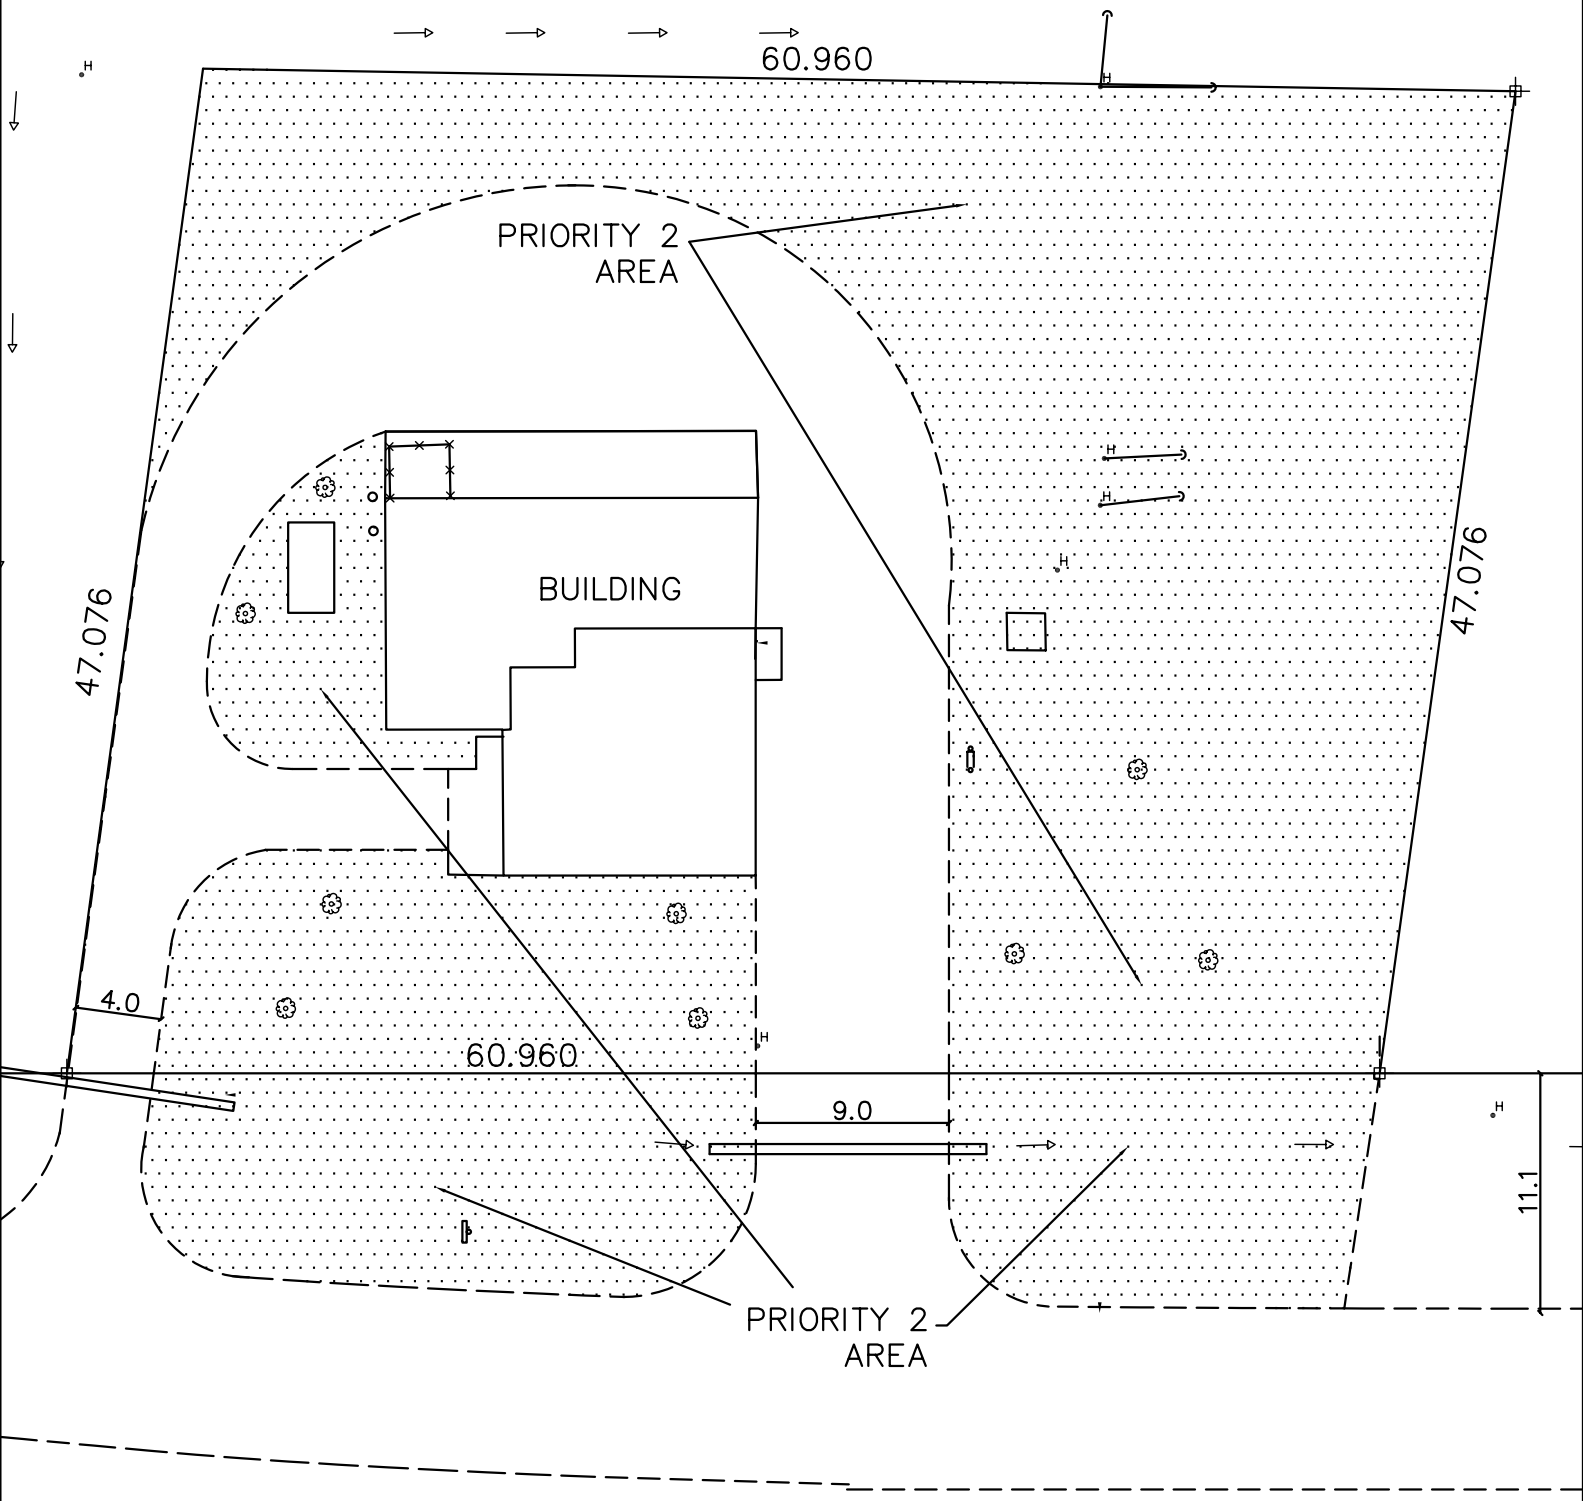

THE CITY OF WINNIPEG
WORKS AND OPERATIONS DIVISION

PERIMETER ROAD PUMPING STATION
6821 WILKES AVENUE
SITE PLAN

CITY DRAWING NUMBER	
SHEET	OF
WEP-LS-2	