




THE CITY OF WINNIPEG

WATER AND WASTE DEPARTMENT
SOLID WASTE SERVICES

EXCAVATION AND HAULING OF CLAY MATERIAL FROM THE FLOODWAY TO BRADY ROAD LANDFILL LOCATION PLAN

BID OPPORTUNITY 311-2010

- ① SWD-D-393 TOPOGRAPHIC MAP
- ② SWD-D-394 SITE PLAN OF EXCAVATION
- ③ SWD-D-395 LOCATION PLAN AT BRADY LANDFILL
- ④ SWD-D-396 TYPICAL CROSS-SECTIONS

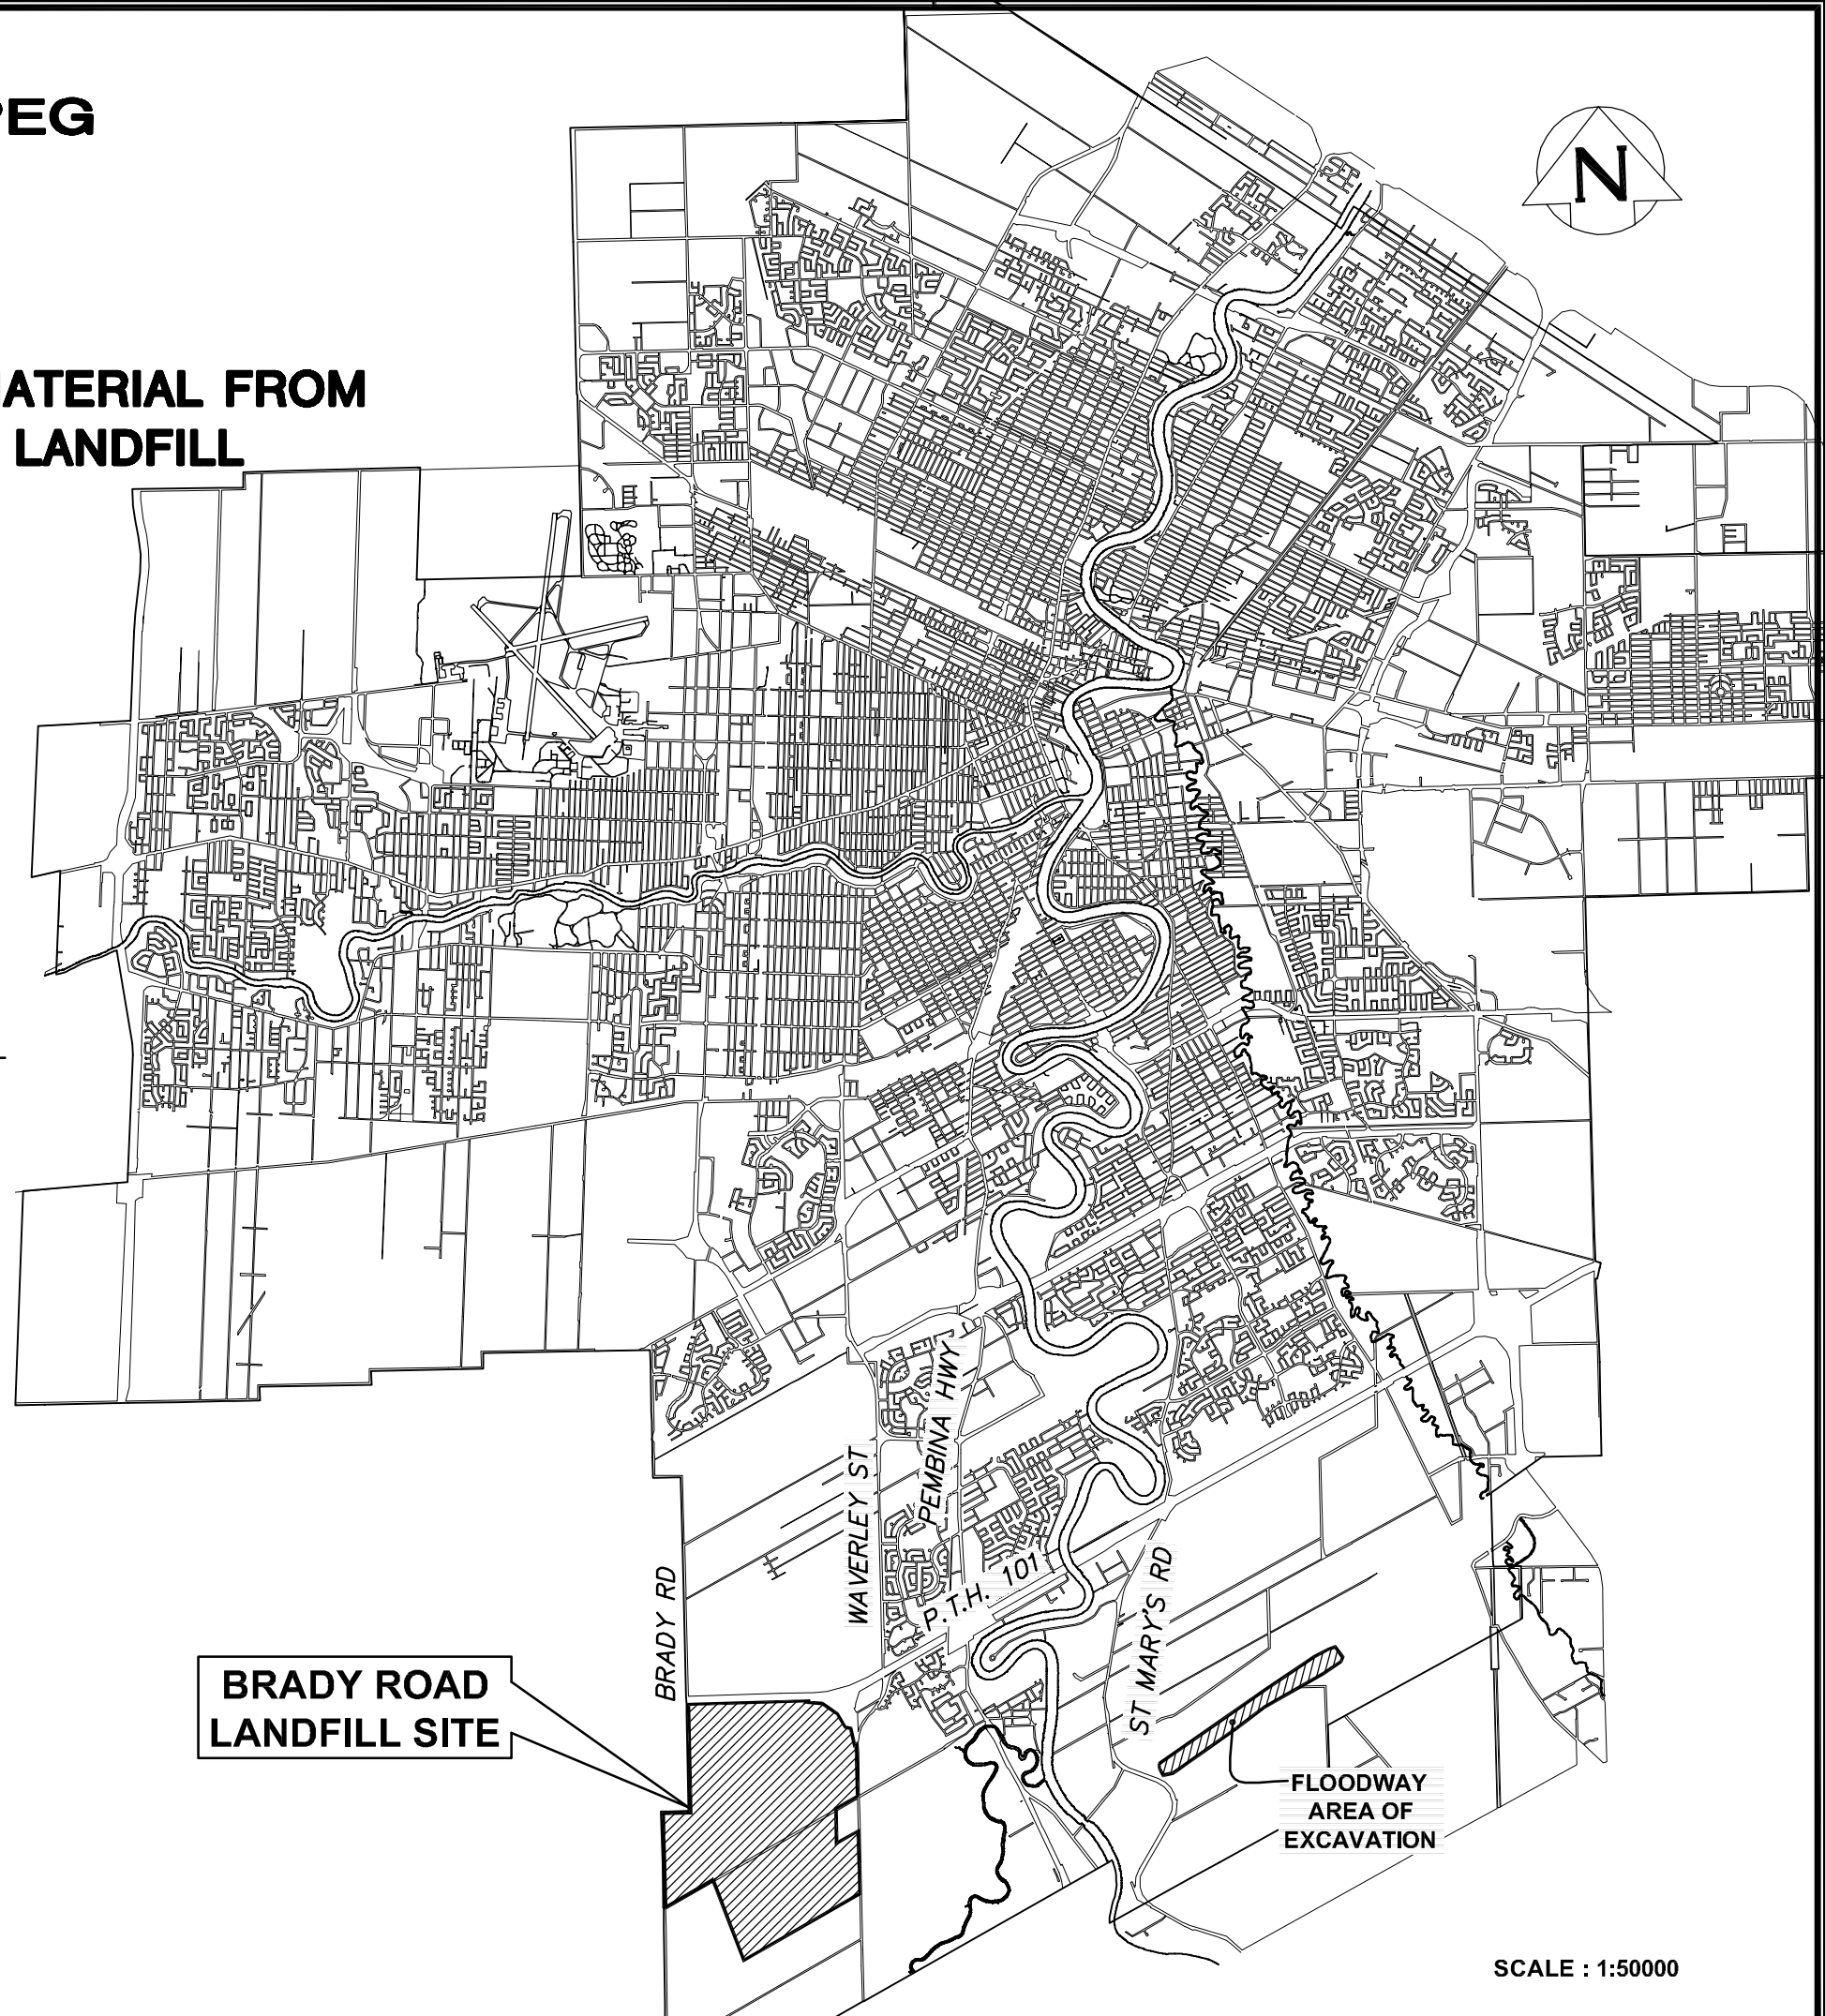

SCALE : 1:50000