


WestMount Park Jr. Playground Redevelopment



1	Site Context
L-1	Scale: 1:4000

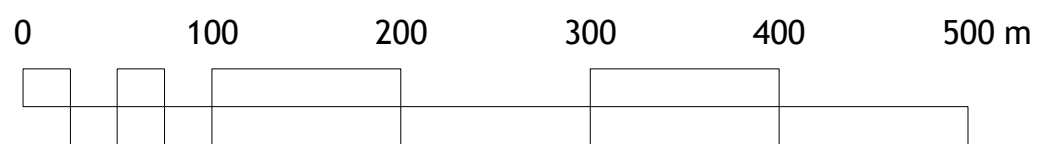

Drawing Schedule

L-1	Cover / Site Location Plan
L-2	Demolition Plan
L-3	Project Scope
L-4	Layout Plan
L-5	Grading Plan
L-6	Play Curb Details
L-7	Multi-Flo and Sod Details
L-7	Path Layout

2 4/23/10 For Bid Opportunity

No. Date Issue Notes

Drawing No.

L-1 of 8

5/18/10

Westmount Park
Cover / Site Location Plan

