


Key

- 232.10      Invert (for multi flo trench)
- MG (INSIDE) 232.10      Mud Grade inside Play Area
- Description / 232.10      PreConstruction Grade
- + 232.10      Proposed Finished Grade
- ↘ 232.10 / 2%      ↘ 232.14 / 2%      ↘ 232.22 / 2%
- Proposed Grade and Slope Indication
- Limit of Grading

0 5 10 15 20 25 m

**2** Trench/Rough Grade Plan  
L-5 Scale: 1:500

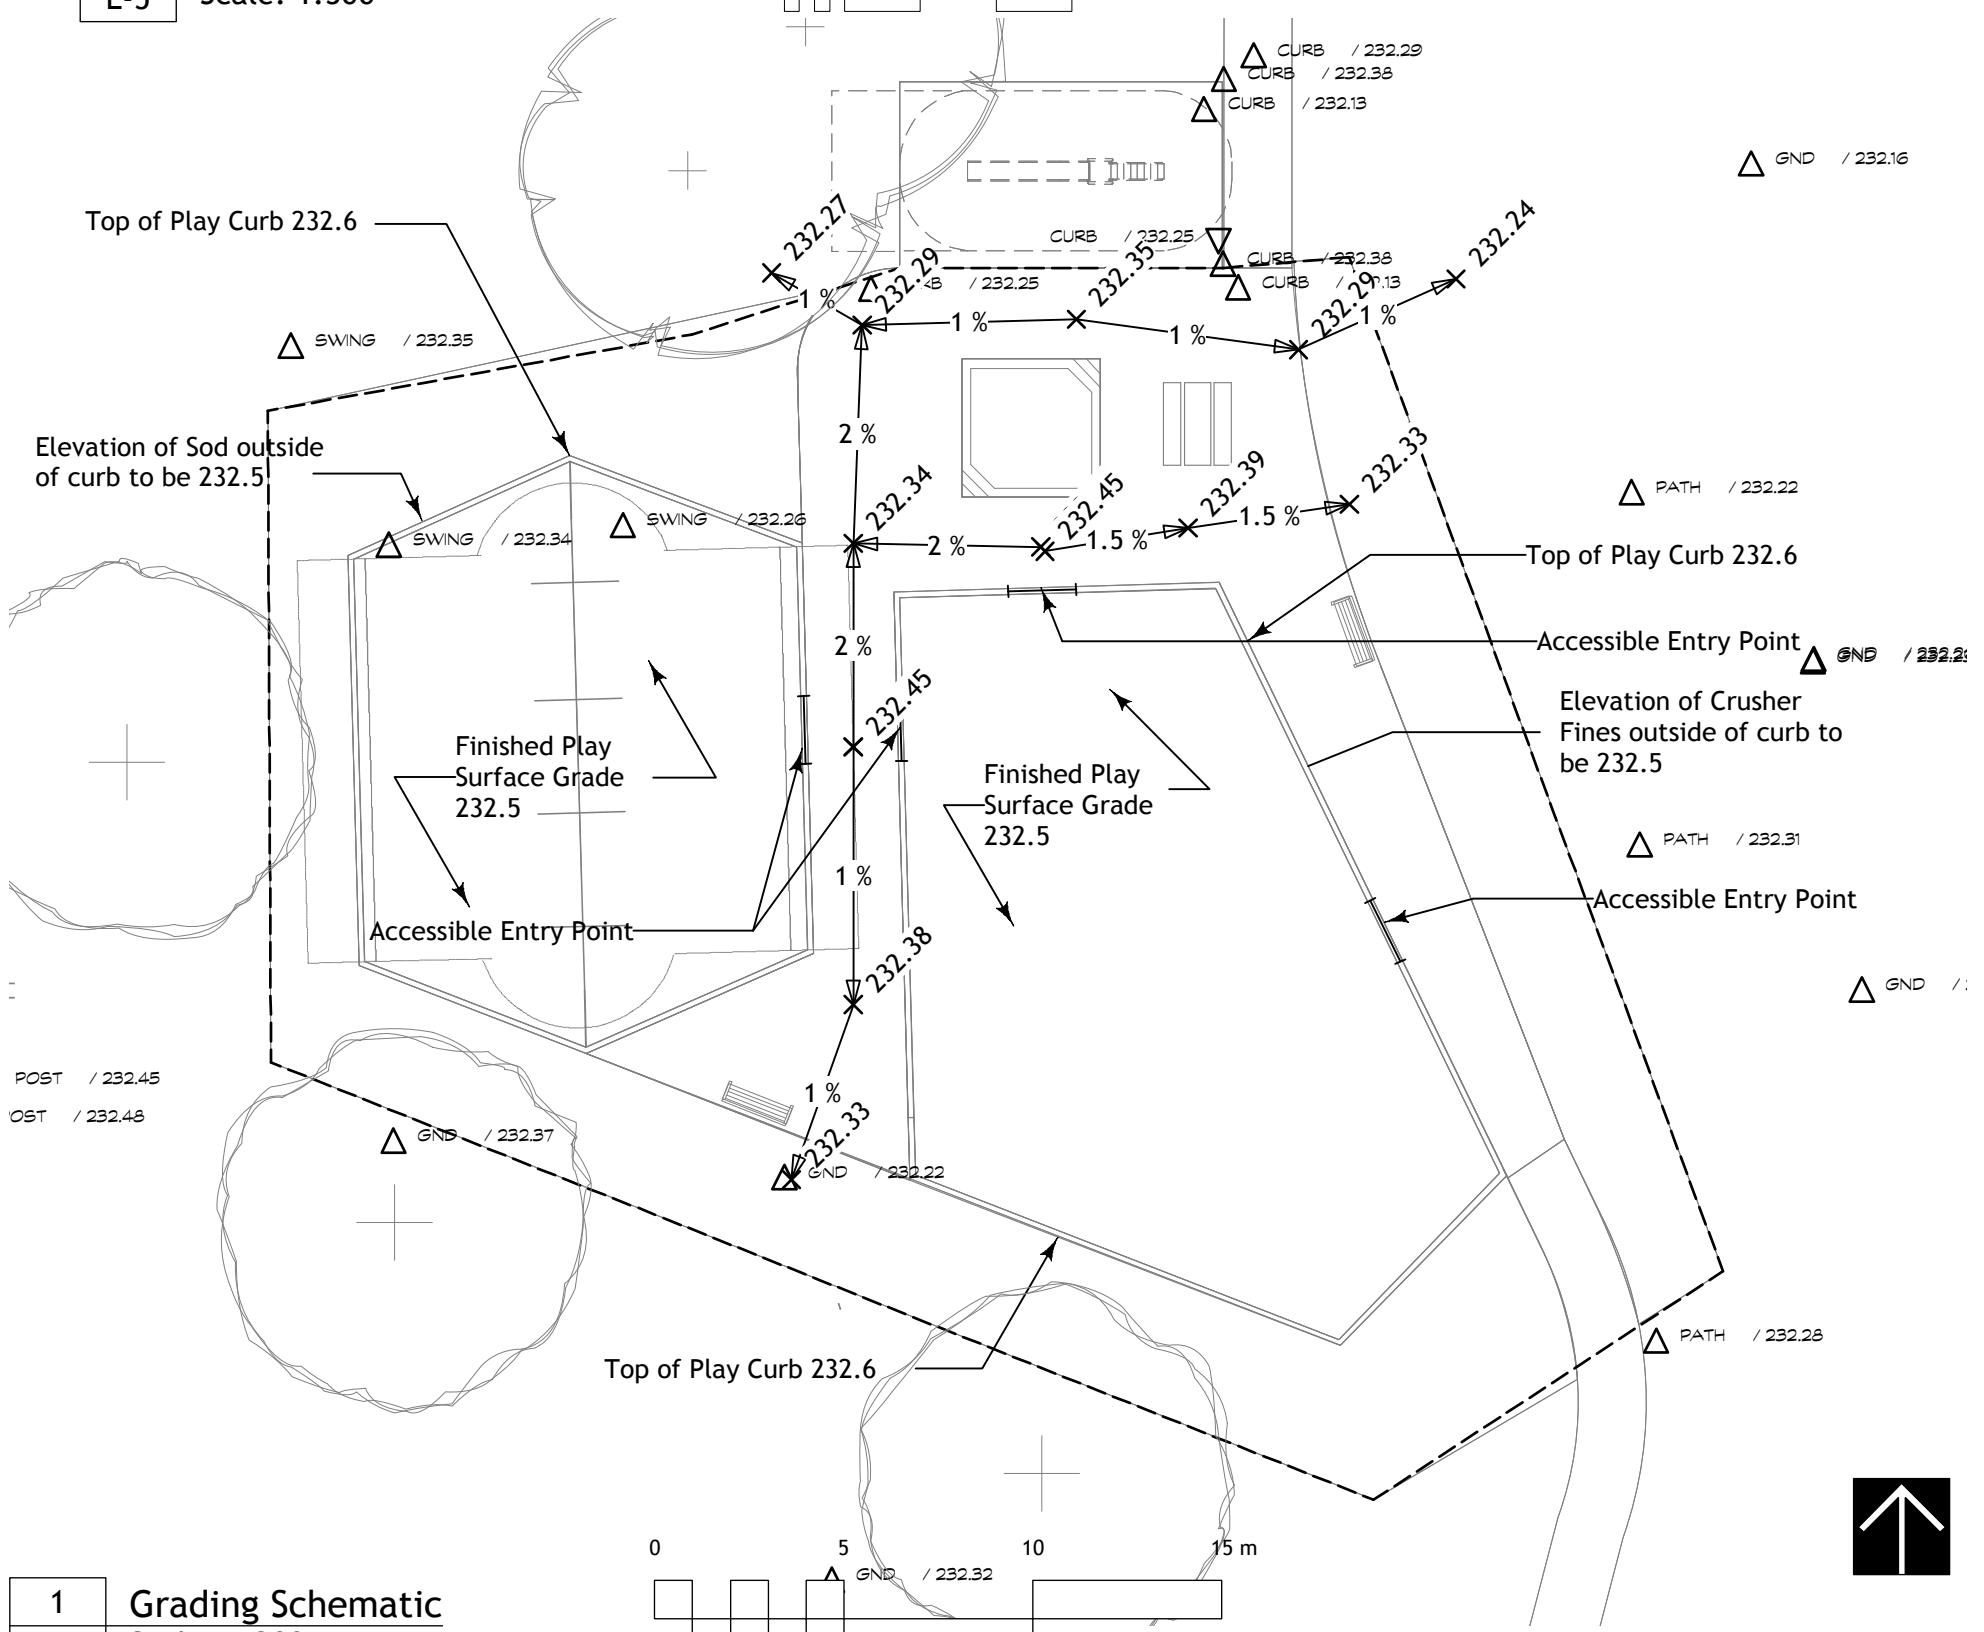

0 5 10 15 m

**1** Grading Schematic  
L-5 Scale: 1:200

1	5/18/10	For Review
2	4/23/10	For Bid Opportunity

No.	Date	Issue Notes
-----	------	-------------

Westmount Park  
Grading Plan

