


**SYMBOL LEGEND**

|   |   |
|---|---|
| 1 | INDICATES 100 MM OF TOPSOIL AND SOD   |
| 2 | INDICATES 150 MM DEPTH OF TOPSOIL BY CONTRACTOR. CITY OF WINNIPEG NATURALIST SERVICES DEPT. TO RESTORE VEGETATION |
| 3 | INDICATES PLANTING BED. 300 MM DEPTH OF MIXED TOPSOIL AND 100 MM DEPTH OF WOOD CHIP MULCH                         |

1 NEW SITE PLAN Scale: 1:200

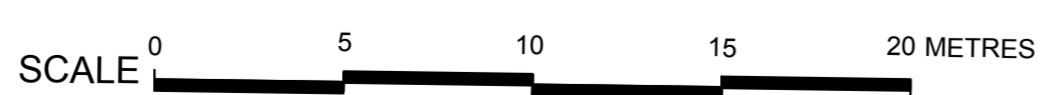

|   |  |                                    |  |                          |  |                   |  |  |  |
|---|--|------------------------------------|--|--------------------------|--|-------------------|--|--|--|
| PROJECT TITLE                             |  | NO.                                |  | REVISIONS                |  | BY                |  | DATE                                   |  |
| BOURKEVALE C.C. RIVER ACCESS/CANOE LAUNCH |  |                                    |  |                          |  |                   |  |  |  |
| DRAWING TITLE                             |  | KEN RECH LANDSCAPE ARCHITECTS INC. |  | 1480 Wellington Crescent |  | Winnipeg Manitoba |  | Fax 489-6852 R3N 0B3 Tel(204) 489-6616 |  |
| SITE PLANS                                |  | DRAWN BY                           |  | SCALE                    |  | SHEET NO.         |  | L1                                     |  |
|   |  | K. Rech                            |  | 1:200                    |  |                   |  |  |  |
|   |  | PRINT DATE                         |  | DATE                     |  | REVISION          |  |  |  |
|   |  | Aug. 31, 2010                      |  | Aug. 31, 2010            |  | 0                 |  |  |  |
|   |  | FILE NO.                           |  | 10-09                    |  |                   |  |  |  |