

MUNICIPALITY OF ASSINIBOIA


MUNICIPALITY OF CHARLESWOOD

Deposited in the Winnipeg Land Titles Office this 13th day of September A.D. 1964 at 12:38 P.M. as Railway Deposit No 830.





Signed C.A. Evans - Dep. District Registrar

I hereby certify that this is a true and correct copy of the plan of which it purports to be a copy and which is deposited in the Winnipeg Land Titles Office as Railway Deposit No 830.

C.A. Evans - Dep. District Registrar

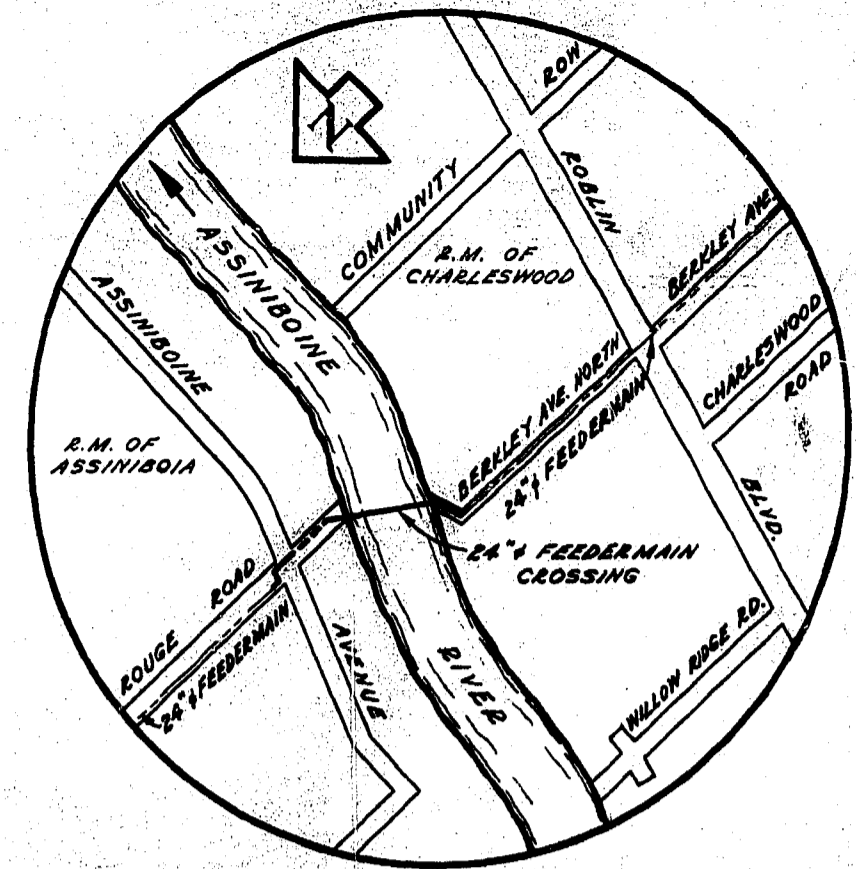

SITE PLAN SCALE - H.T.S.

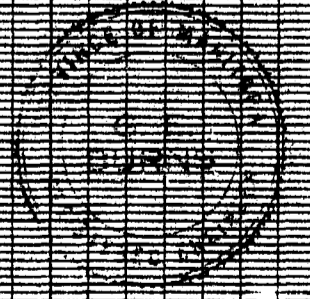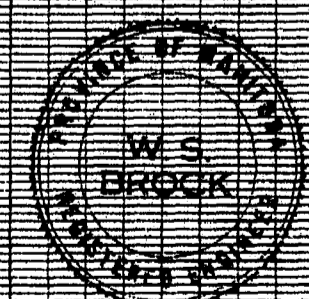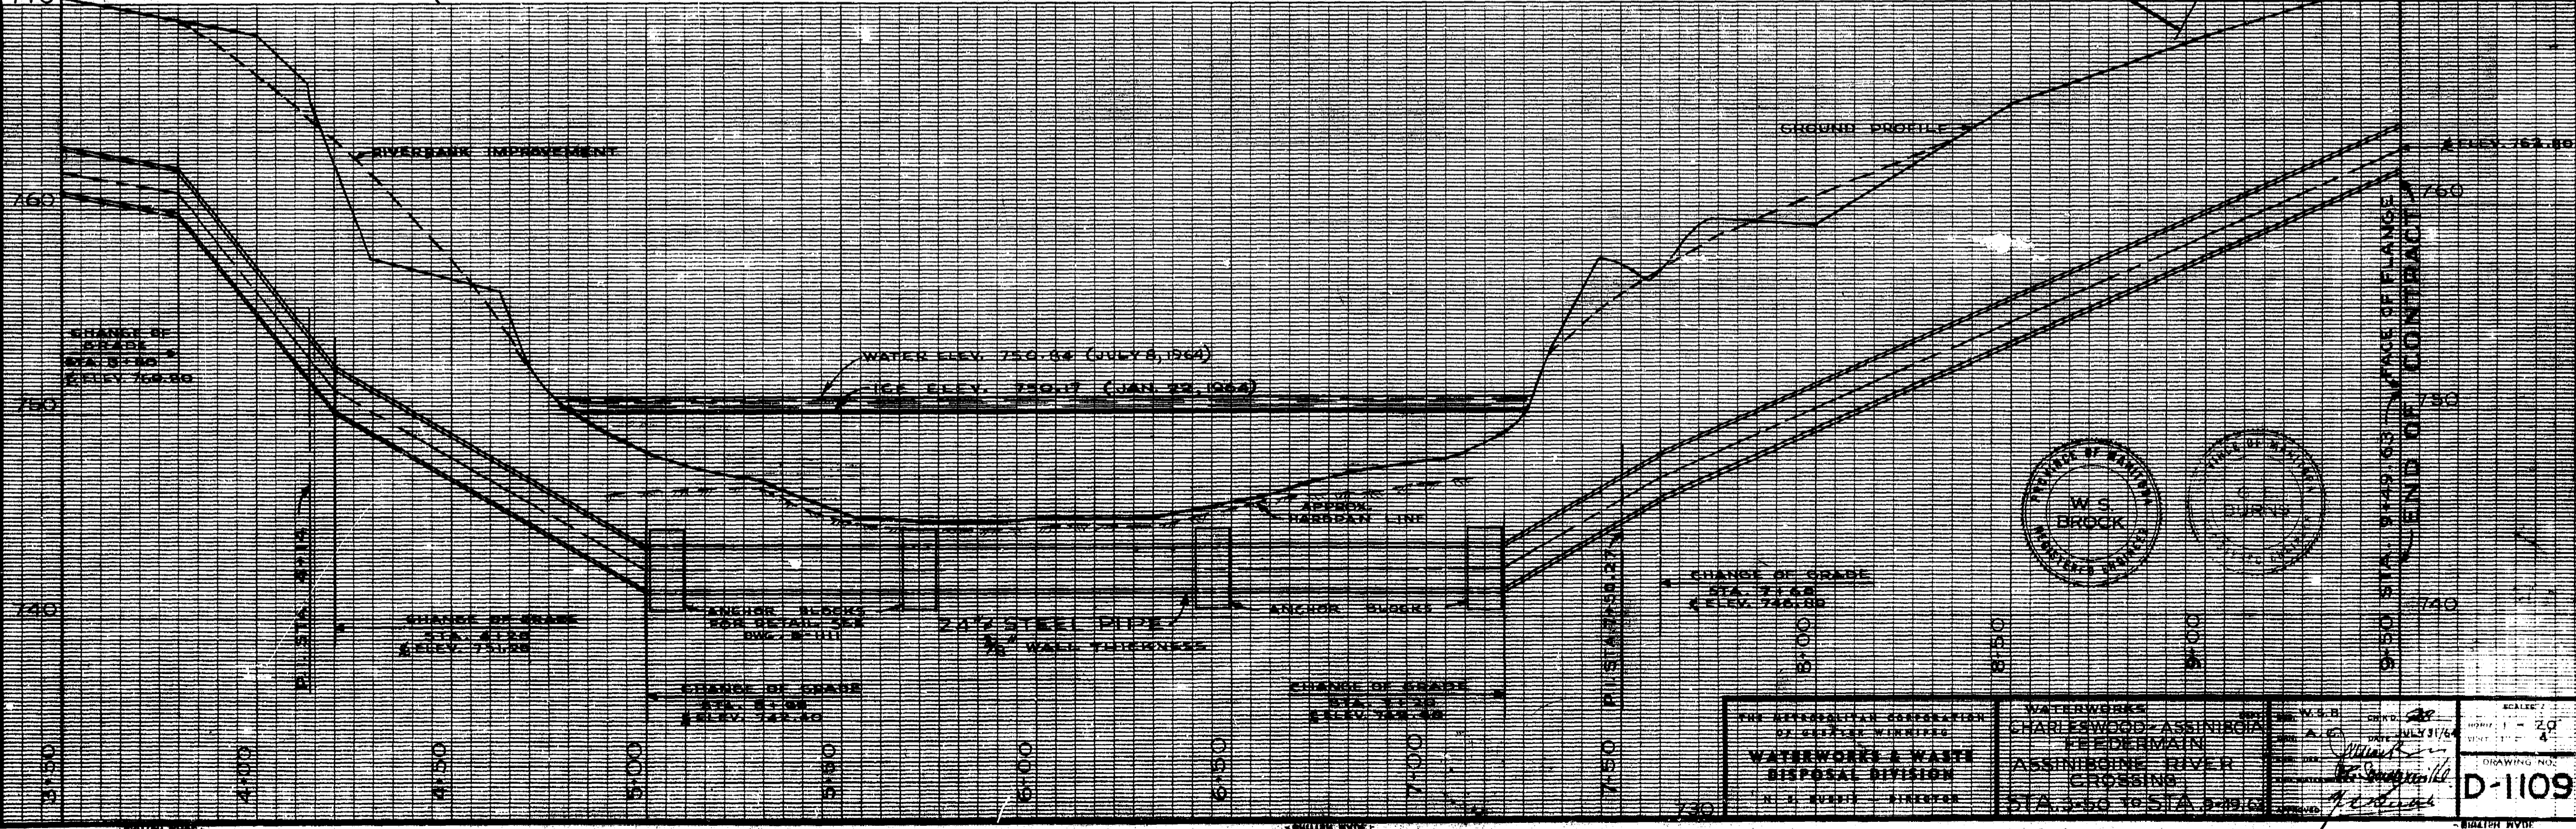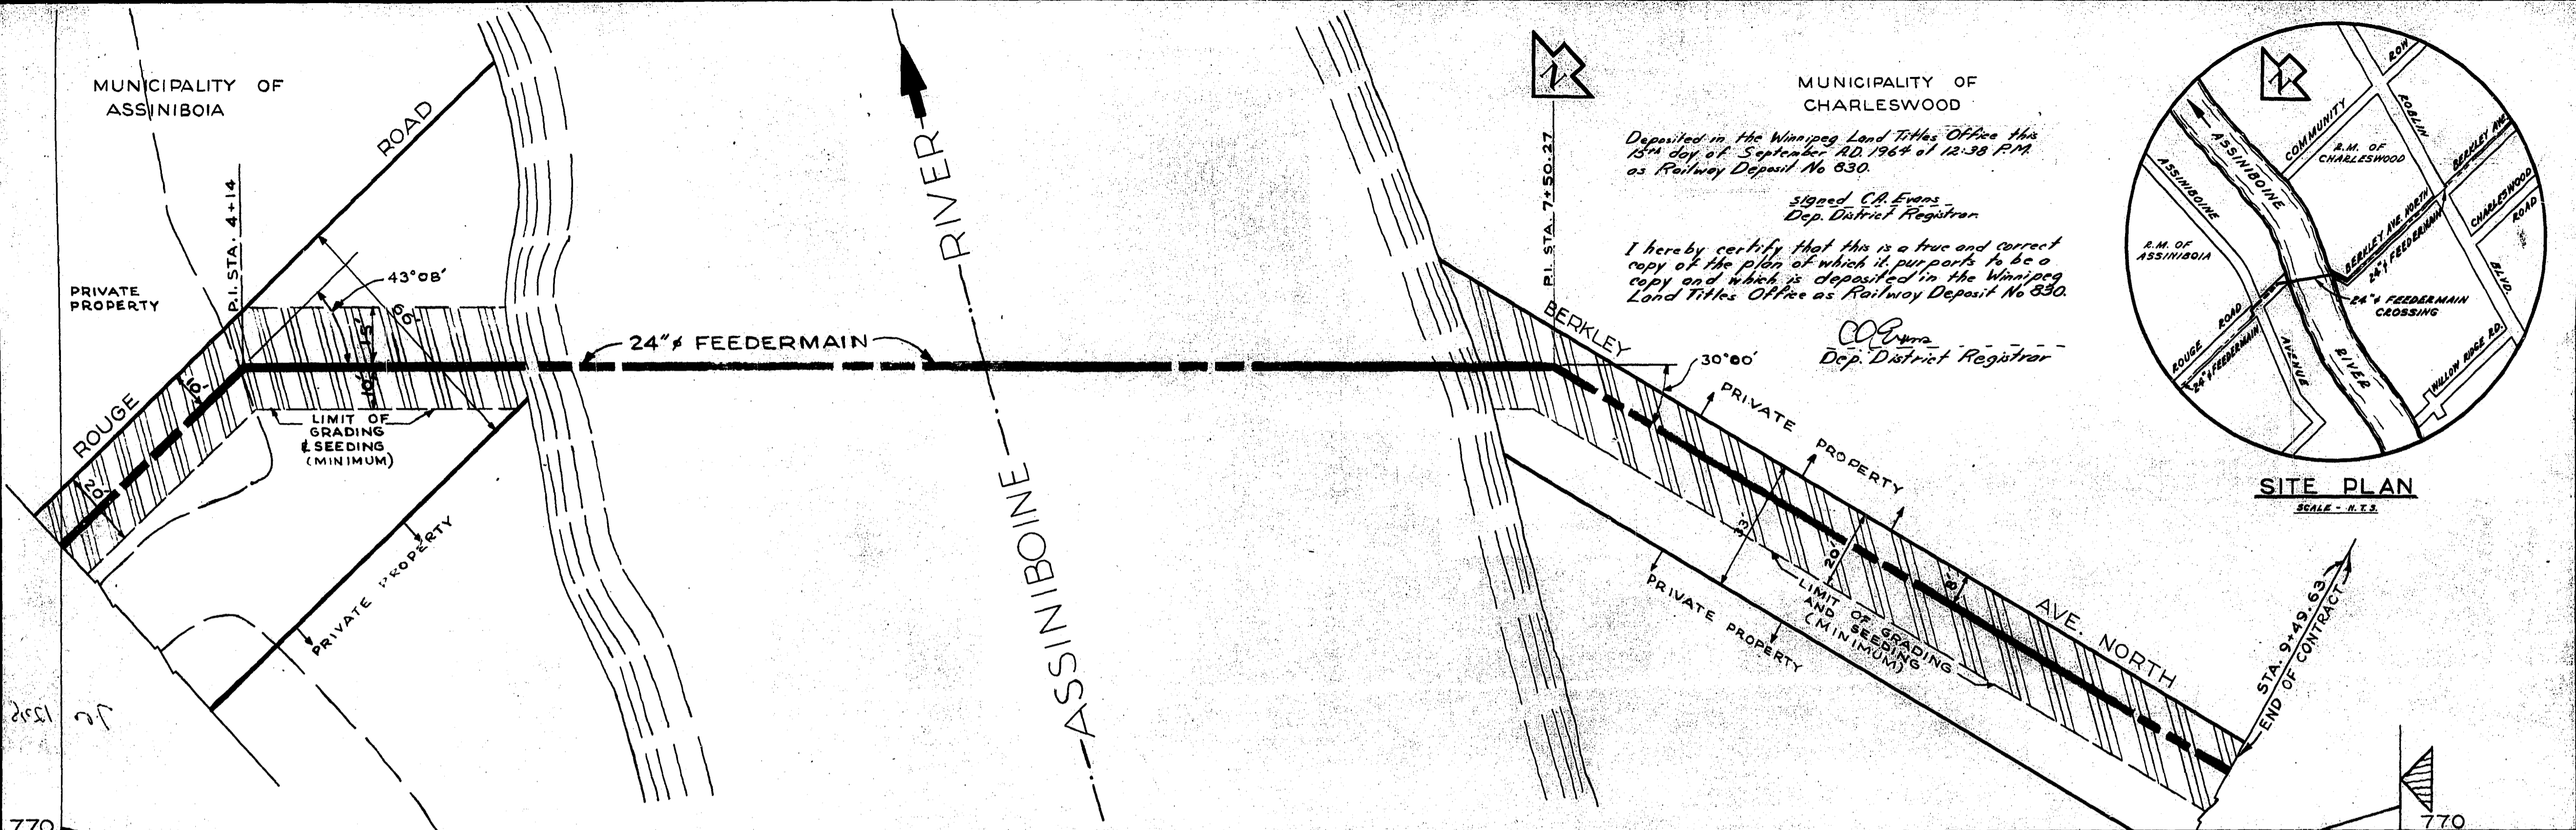

WATERWORKS & WASTE DISPOSAL DIVISION

CHARLESWOOD-ASSINIBOIA FEEDERMAIN CROSSING STA. 3+25.0 TO STA. 9+19.63

DRAWING NO. D-1109