



GREATER WINNIPEG WATER DISTRICT  
 PLAN AND PROFILE OF  
 16" CONNECTION TO ST. VITAL  
 Scales: 1" = 40' Hor.  
 1" = 8' Ver.  
 Winnipeg, June 22, 1953.

NOTE: For details of river crossing see Dwg. HTD-619

1" Square Steel Pipe  
 455 GOULET ST. COMMENCEMENT  
 ON TOP OF 16" CONNECTION  
 13879 E of E. VANDER



APPROVED FOR THE CITY OF ST. BONISSE  
*Manickavasagar*  
 CITY ENGINEER

APPROVED FOR THE MUNICIPALITY OF ST. VIT  
*St. Paul*  
 MUNICIPAL ENGINEER

CREATED BY THE DISTRICT  
 PLAN AND PROFILE OF  
 16" CONNECTION TO ST VITAL  
 SCALE: 1" = 40' HOR  
 1" = 8' VERT  
 JUN 22 1953  
*Manickavasagar*  
 DISTRICT ENGINEER

P-123 B  
 Micro-Film 1969