


General Notes

1. Contractor is advised that existing grades are given as information only and should be verified on site. Contractor is not to rely on these grades without verifying their accuracy on site.
2. Existing Site grades Based upon City of Winnipeg BenchMark 24-018 (233.011m) located W. side Chudley St. @ Magnus Ave., Tablet in E. Conc. Foundation of Shaughnessy Park School, 3m S. & 0.3 m below brick of N.E. Corner of School

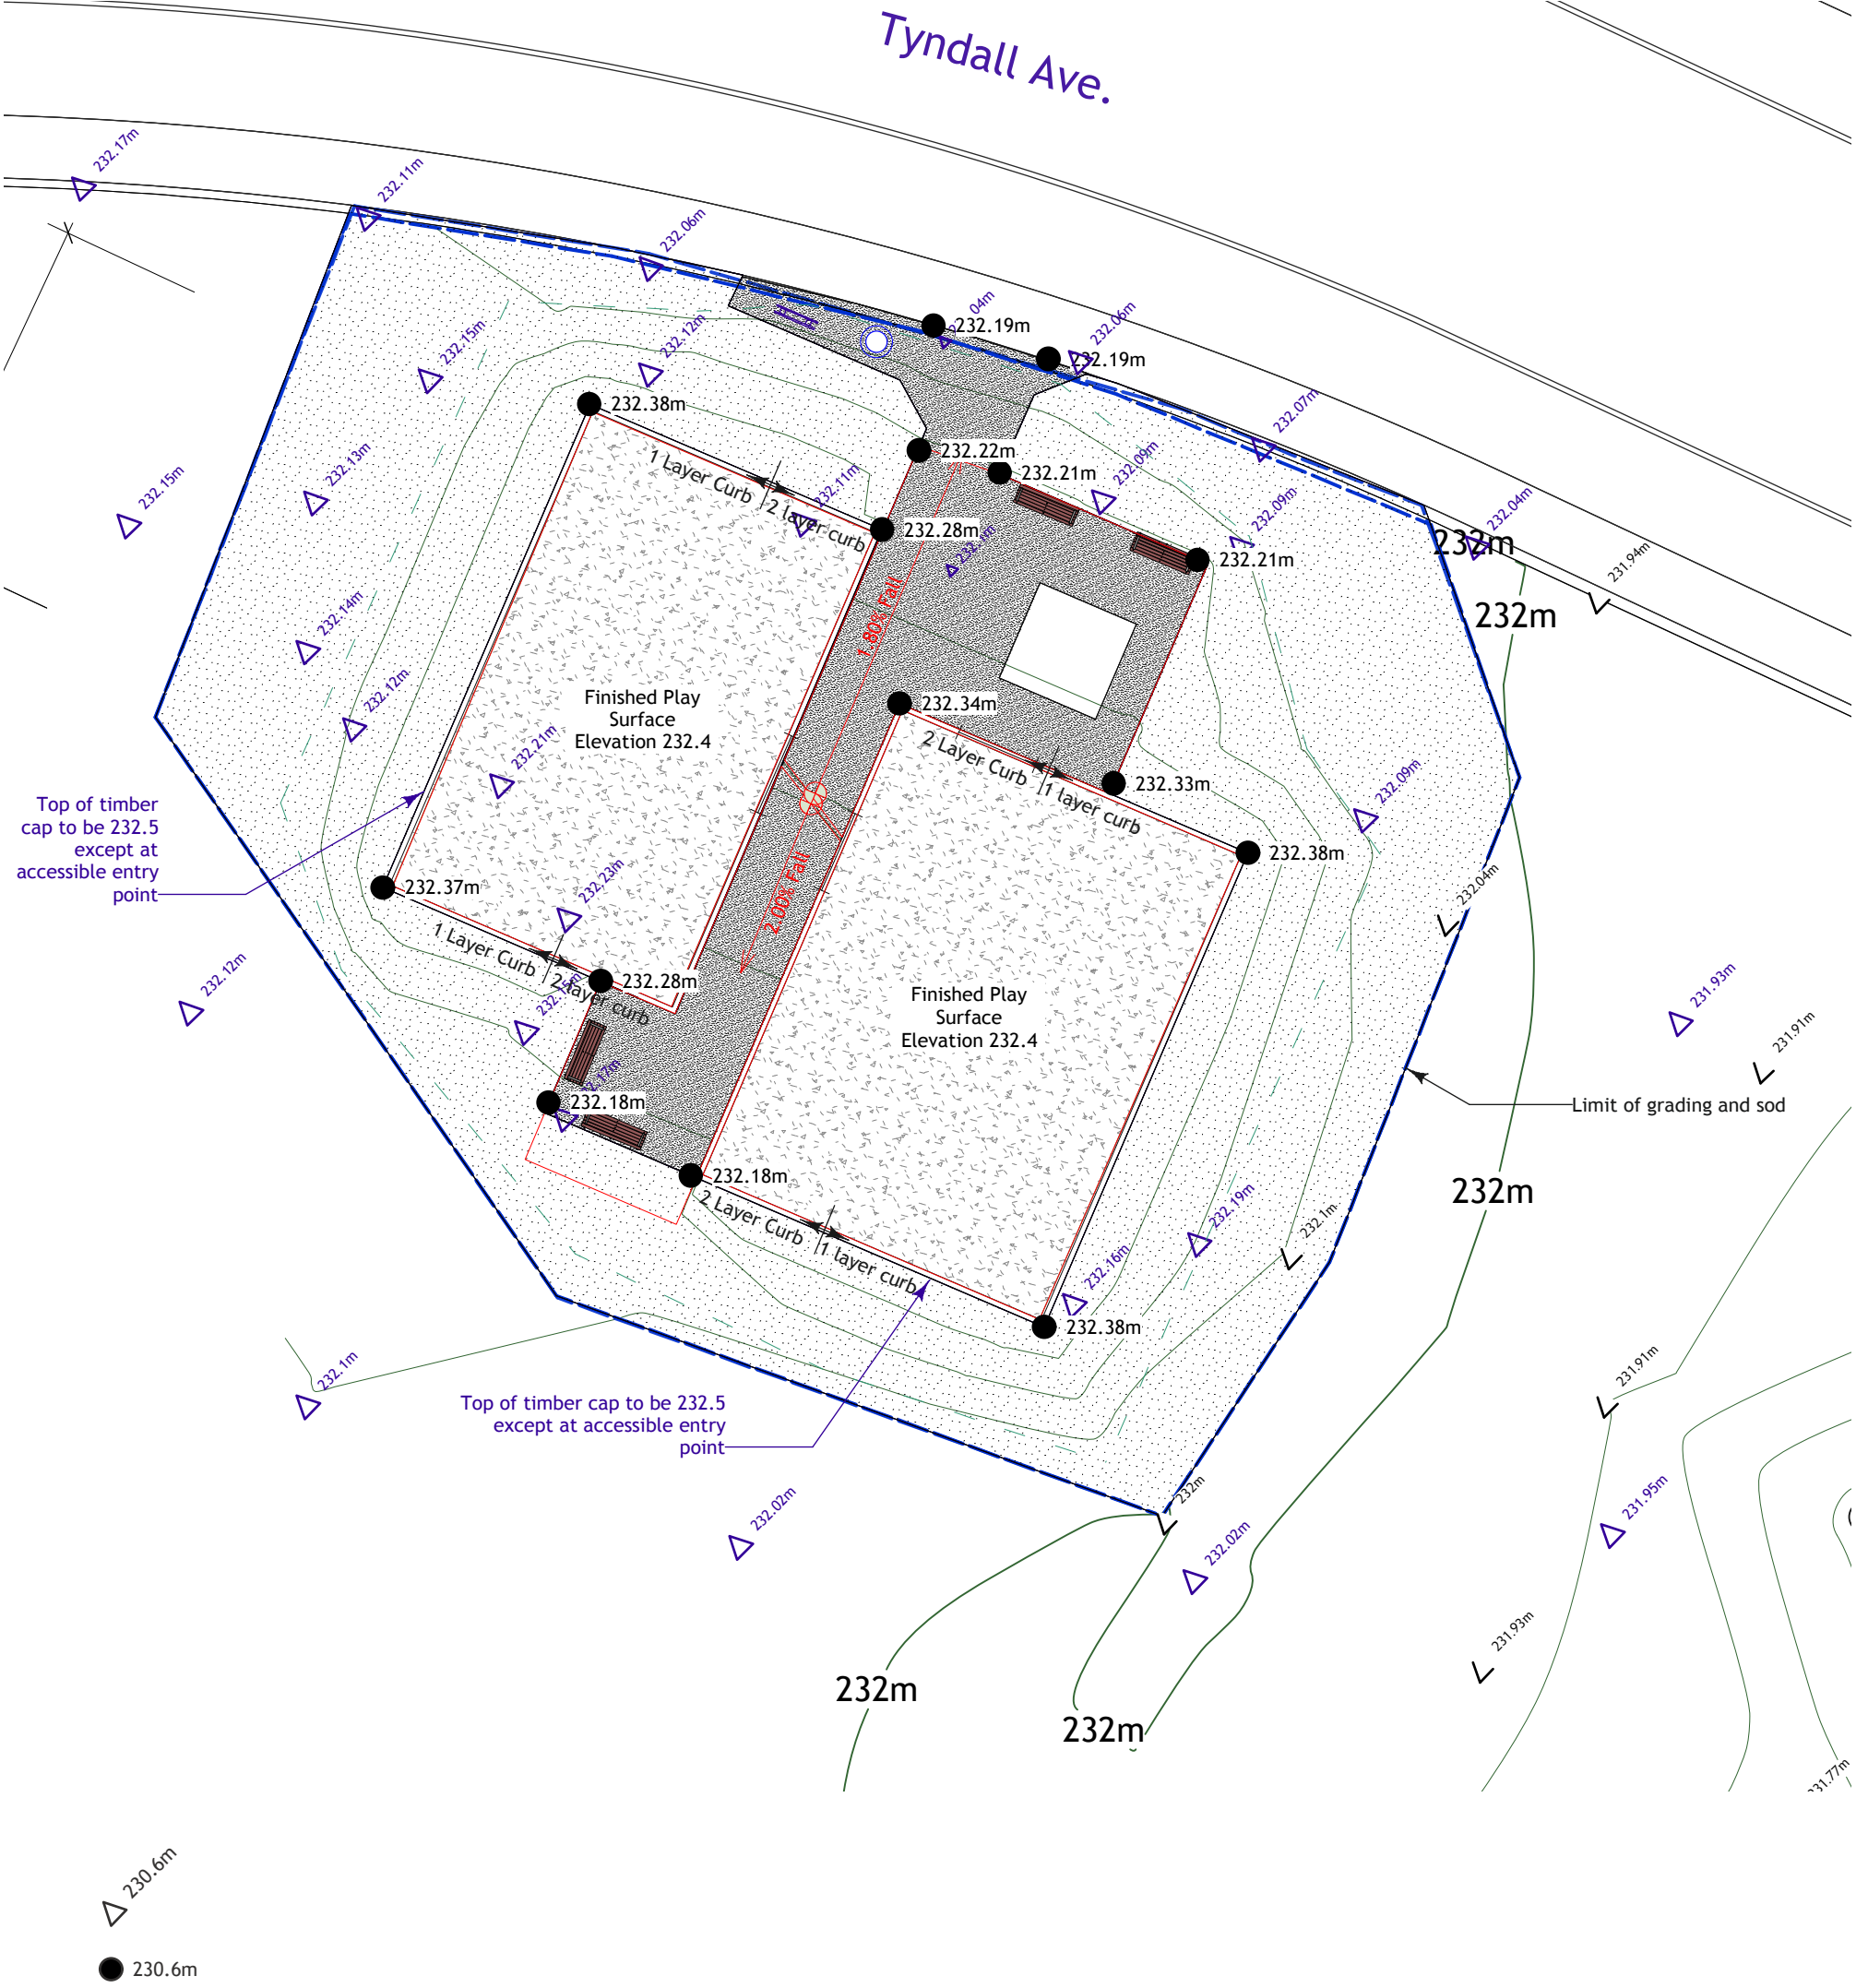

	1
	SP-5

Schematic Grading Plan
Scale: 1:200

