




CITY OF WINNIPEG  
 PLANNING, PROPERTY AND  
 DEVELOPMENT DEPARTMENT  
 300 - 65 GARRY ST. R3C 4K4

# KELVIN RECREATION SITE BRONX PARK COMMUNITY CENTER

## SITE REDEVELOPMENT 2012

CONSULTANT PROJECT #: 11-0107-22  
 CITY BID #: 562-2012

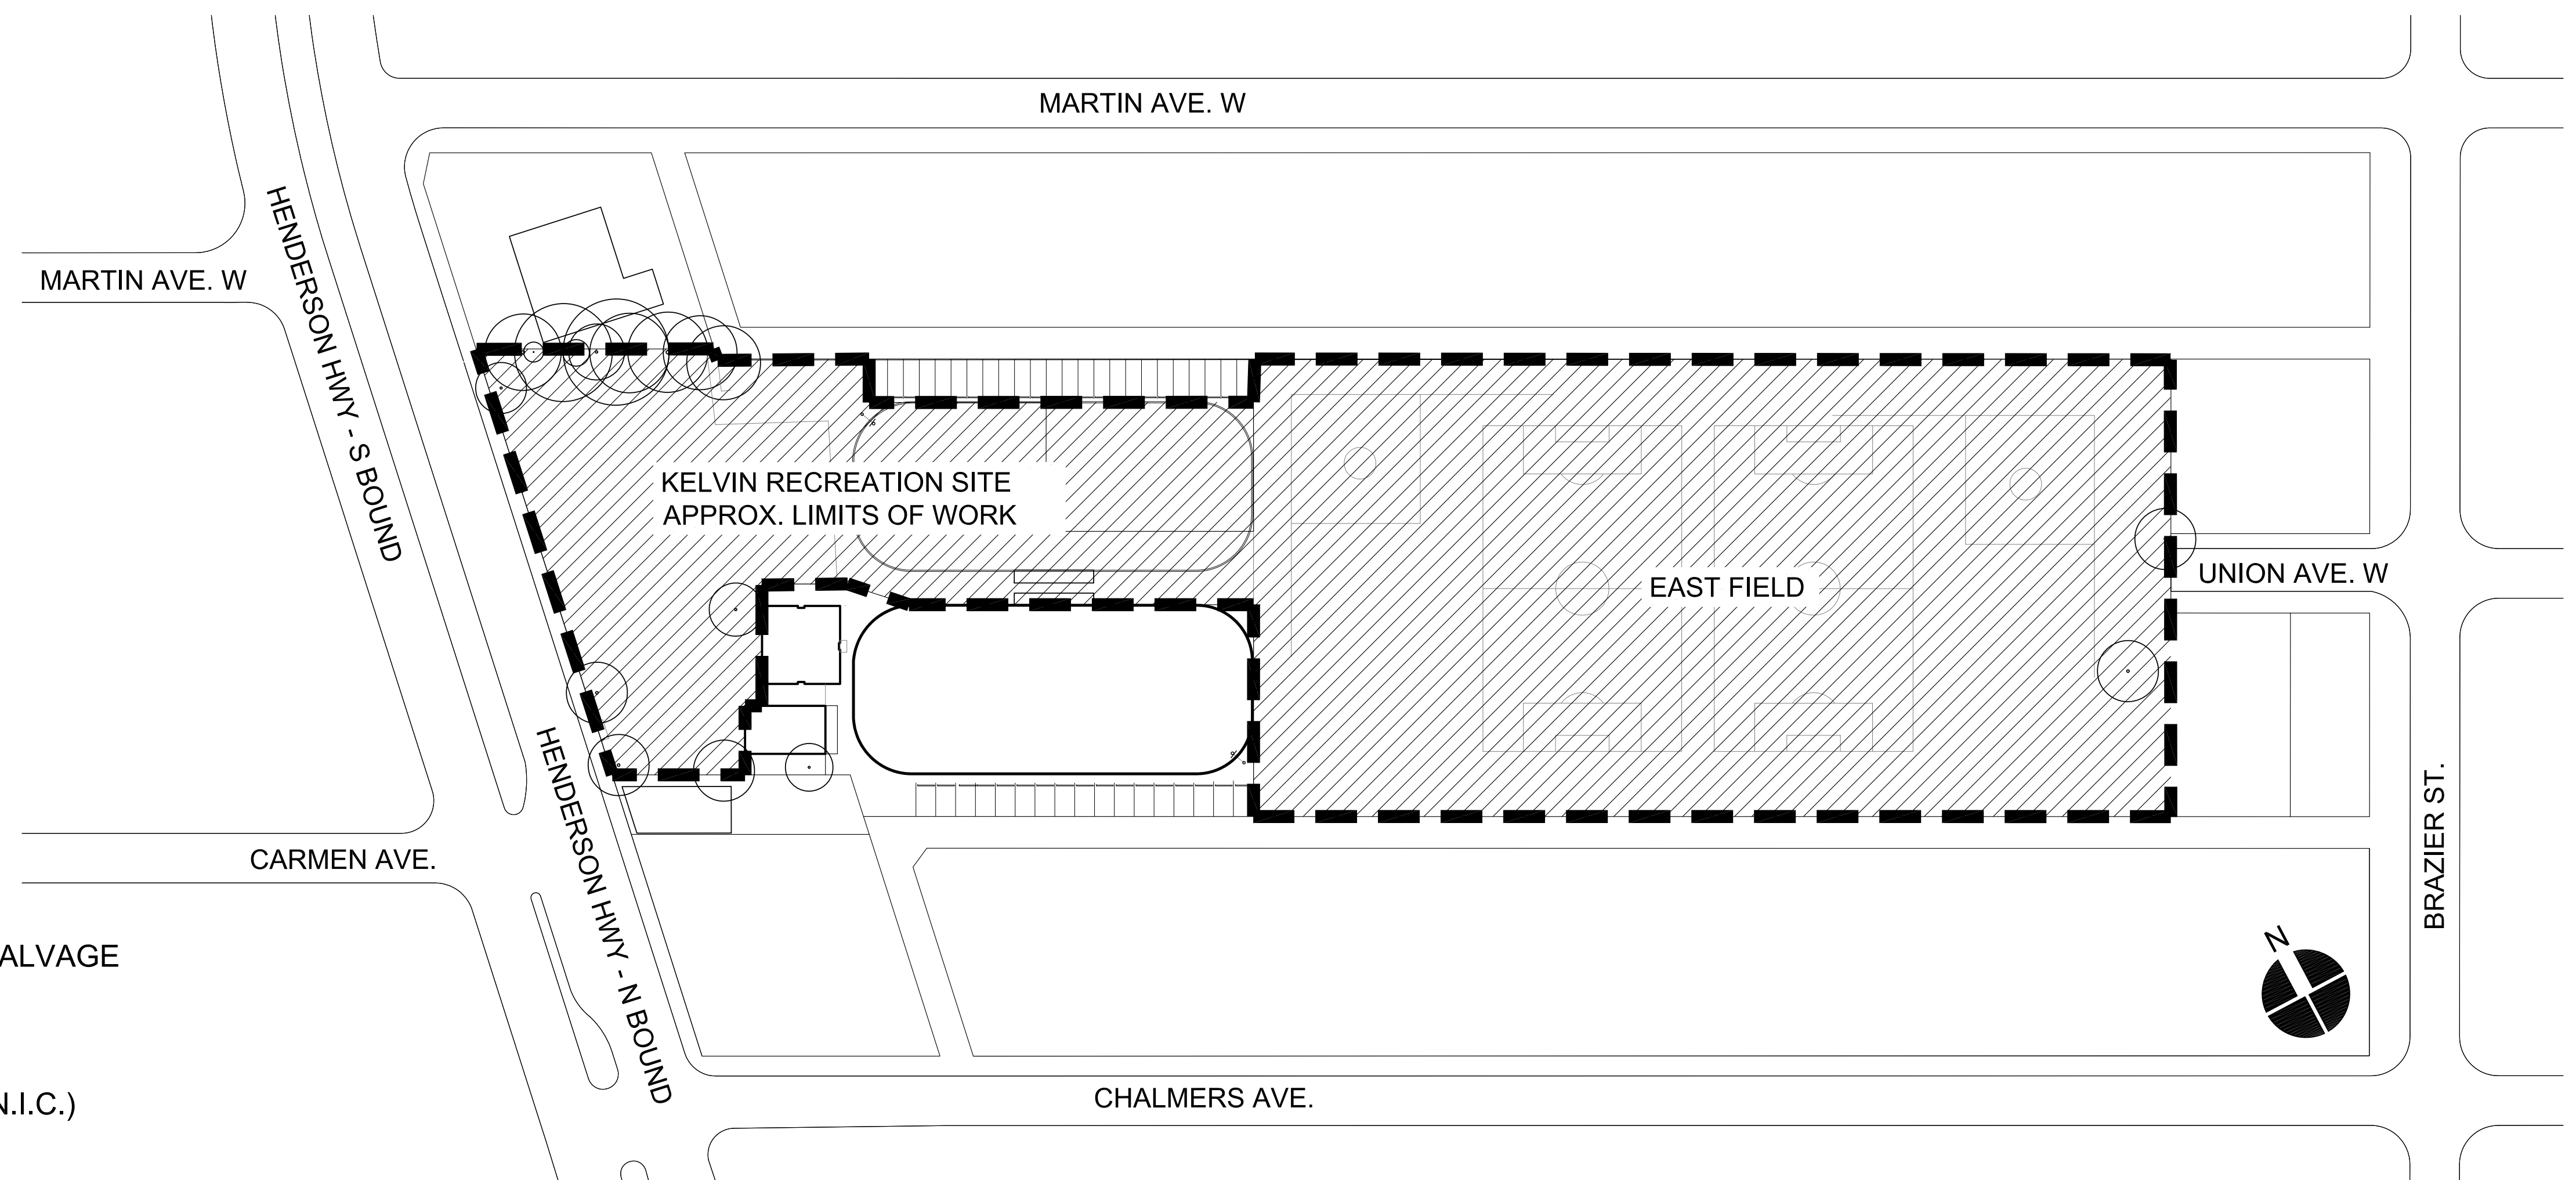

### DRAWING LIST:

SHEET NO:	TITLE:
L-01	EXISTING CONDITIONS, REMOVALS & SALVAGE
L-02	GENERAL ARRANGEMENT PLAN
L-03	GRADING PLAN
L-04	CIVIL - LAND DRAINAGE
L-05	EAST FIELD - LAYOUT AND PLANTING (N.I.C.)
L-06	SKATE PARK - EXCAVATION PLAN
L-07	SKATE PARK - LAYOUT
L-08	SKATE PARK - MATERIALS & DETAIL REFERENCE
L-09	SKATE PARK - STEEL, PLAN AND DETAILS
L-10	SKATE PARK - JOINTING PLAN
L-12	SKATE PARK - DETAILS
L-13	SKATE PARK - DETAILS
L-14	PLAY AREA - LAYOUT AND DRAINAGE
L-15	DETAILED LAYOUTS - PAVING, COURT AND FENCING
L-16	PLANTING - WEST
L-17	PLANTING - EAST
L-18	DETAILS
L-19	DETAILS
L-20	DETAILS
SCD-119	WASTE RECEPTACLE, METAL SLAT TYPE
S-02	STRUCTURAL SECTIONS
S-03	REPRESENTATIVE BACKFILL AND REINFORCING DETAILS
S-04	REPRESENTATIVE BACKFILL AND REINFORCING DETAILS

