

Drawing Title:

BILINGUAL PARK SIGN w/ ADDRESS


Drawing No:

SCD-154


PRODUCT #'S

Single Sided Sign - # 52501104


Double Sided Sign - #52501105

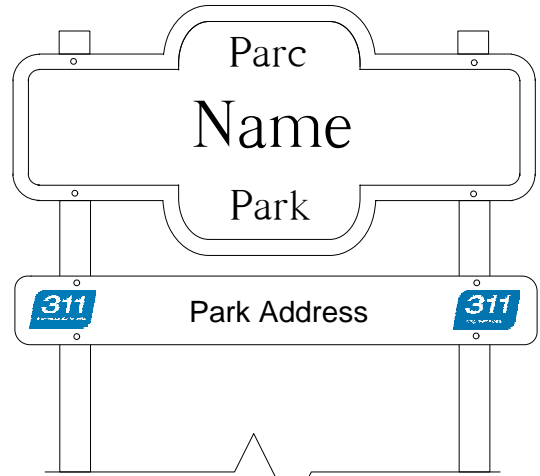

BACK ELEVATION

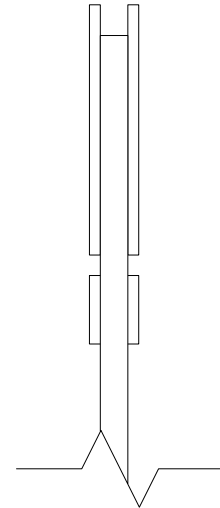

SIDE ELEVATION
(DOUBLE SIDED VERSION ONLY)

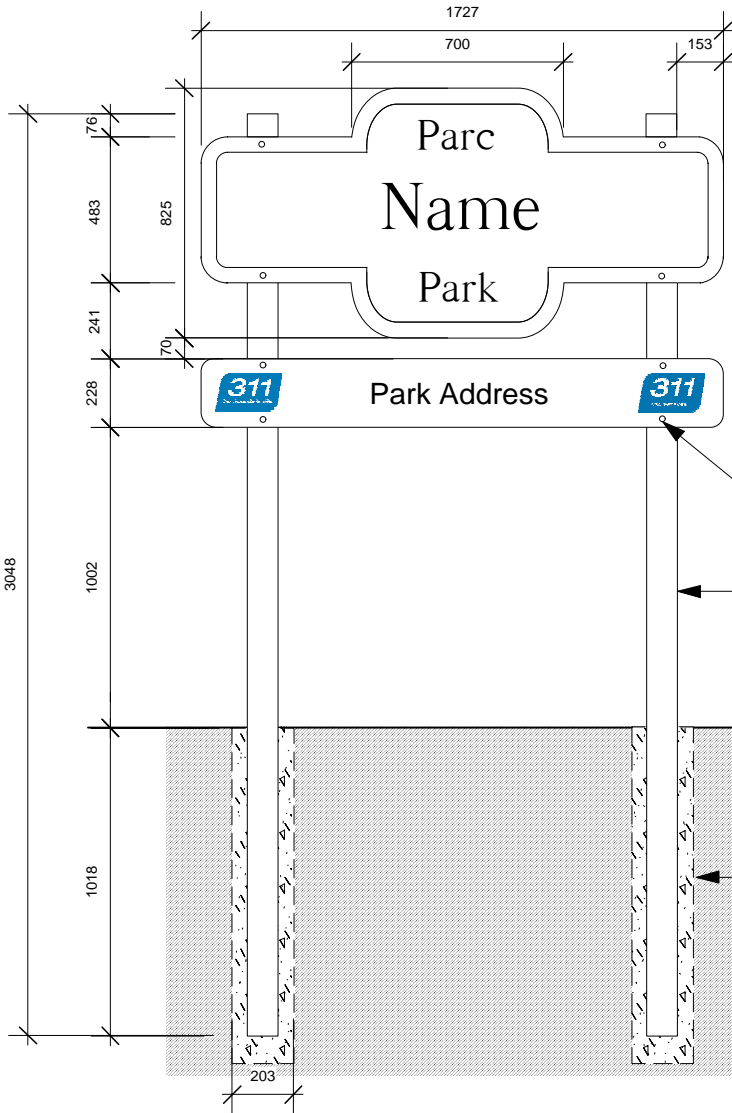

FRONT ELEVATION

ZINC COATED CARRIAGE BOLTS

89 x 89mm POSTS
PRESSURE TREATED

AUGER 203 mm HOLE,
AREA AROUND POST
MUST BE BACKFILLED
AND THOROUGHLY
TAMPED TO FINISHED
GRADE WITH 19mm
DOWN
CRUSHED
LIMESTONE

NOTE:

- * HARDWARE APPROVED FOR ACQ USE MUST BE USED.
- * LETTERING ON SIGNAGE TO INCLUDE UPPER AND LOWERCASE LETTERS AS SHOWN
- * FONT STYLE: CLARENDON MED.ACCT.AKREV.G
- * PARK NAME AND PARK ADDRESS SIGN TO HAVE CHROME GREEN LETTERING AND WHITE VINYL BACKGROUND.

DIMENSIONS SHOWN ARE IN MILLIMETRES UNLESS OTHERWISE SPECIFIED

REVISION: 1
 DATE: January 12, 2012
 SCALE: N.T.S.
 DRAWN BY: SP

The City of Winnipeg
 Planning, Property and Development Department
 Parks, Waterways & Community Initiatives Division
 Unit 15 - 30 Fort Street, Winnipeg, MB, R3C 4X5

