




# THE CITY OF WINNIPEG

WATER AND WASTE DEPARTMENT

**BID OPPORTUNITY NO. 829-2012**

## Westwood Wastewater Pumping Station Standby Engine and Forcemain Wall Insert Replacement

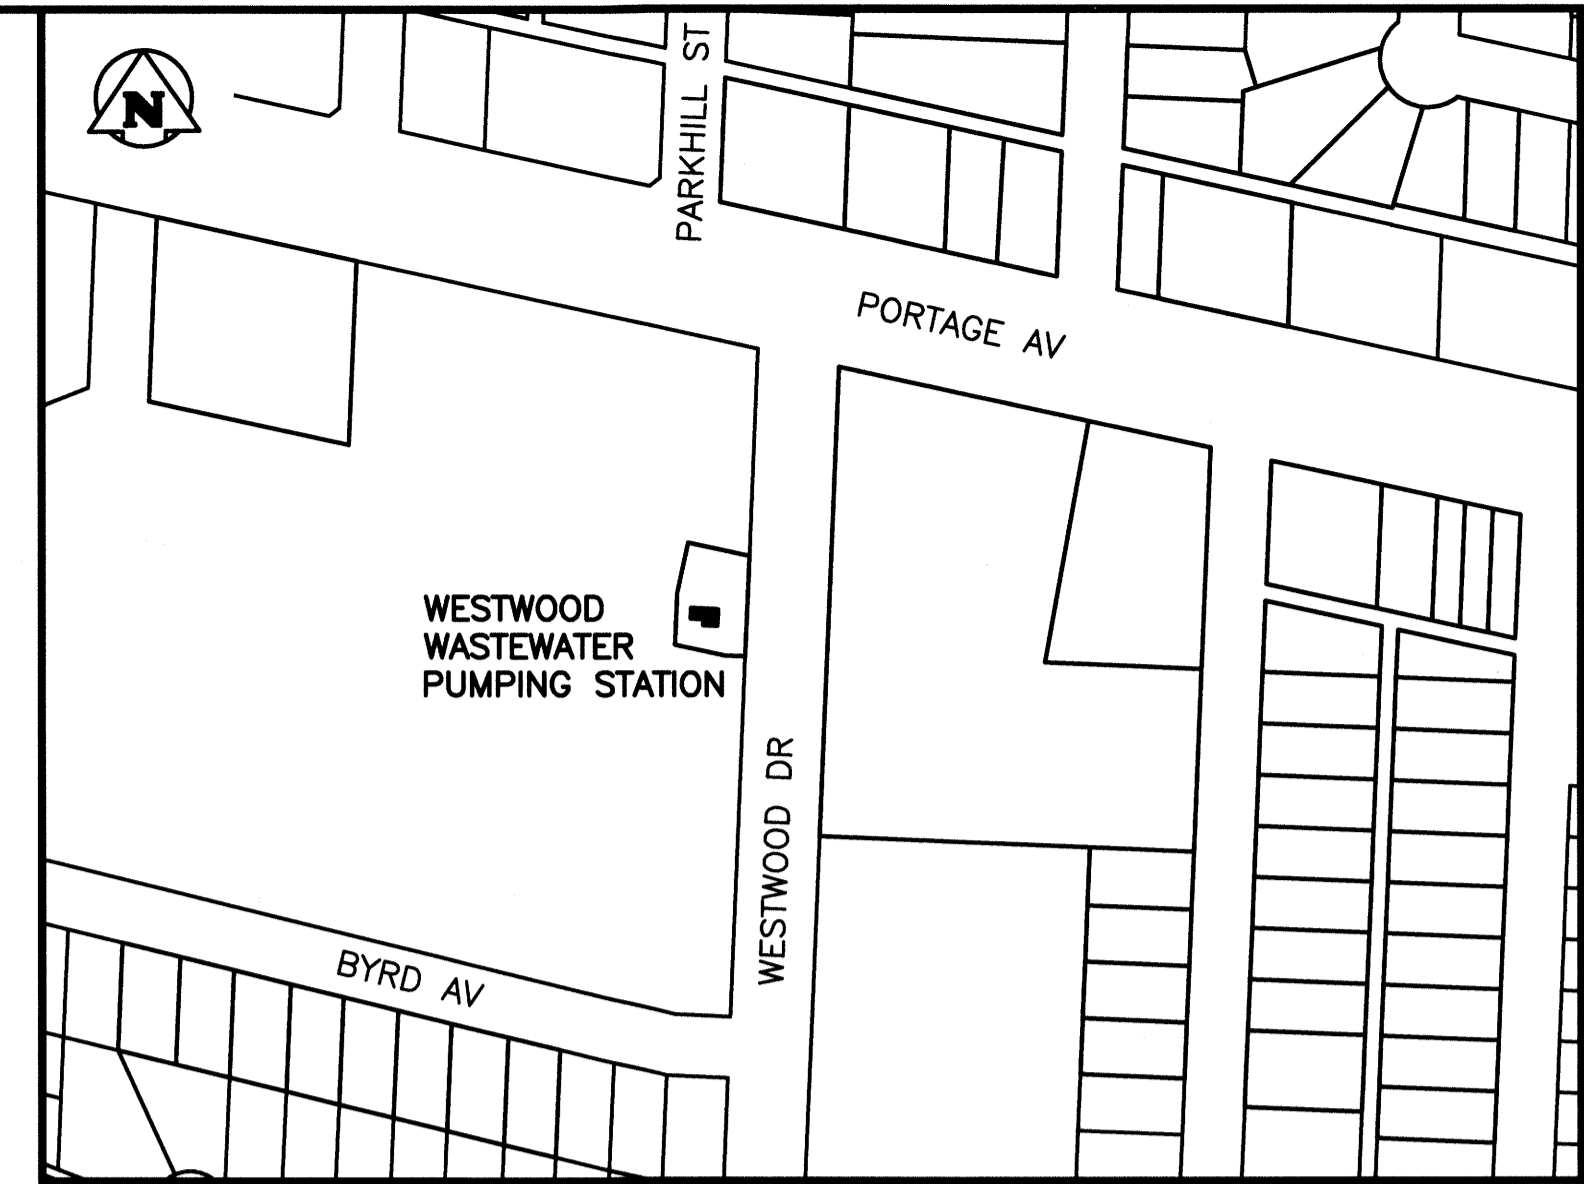

<u>CIVIL</u>			
City of Winnipeg DWG No.	KGS Group DWG No.	DESCRIPTION	REV.
.	C00	TITLE SHEET AND DRAWING LIST	0
.	C01	FORCEMAIN REPLACEMENT PLAN	0
.	C02	FORCEMAIN REPLACEMENT SECTIONS & DETAILS	0
<u>MECHANICAL</u>			
City of Winnipeg DWG No.	KGS Group DWG No.	DESCRIPTION	REV.
.	M01	MECHANICAL DEMOLITION PLAN	0
.	M02	NEW MECHANICAL WORKS	0
.	M03	MECHANICAL CONTROLS SCHEMATIC	0

