


① UV BUILDING GROUND DETAIL
SCALE: 1 : 250

LEGEND:


- EXISTING CONDUCTOR
- NEW CONDUCTOR
- - - CONDUCTOR ABOVE ELEVATION SHOWN
- GROUND ROD
- CONNECTION
- ↗ ELEVATION CHANGE

CONSTRUCTION NOTES

① NO WORK IS REQUIRED.

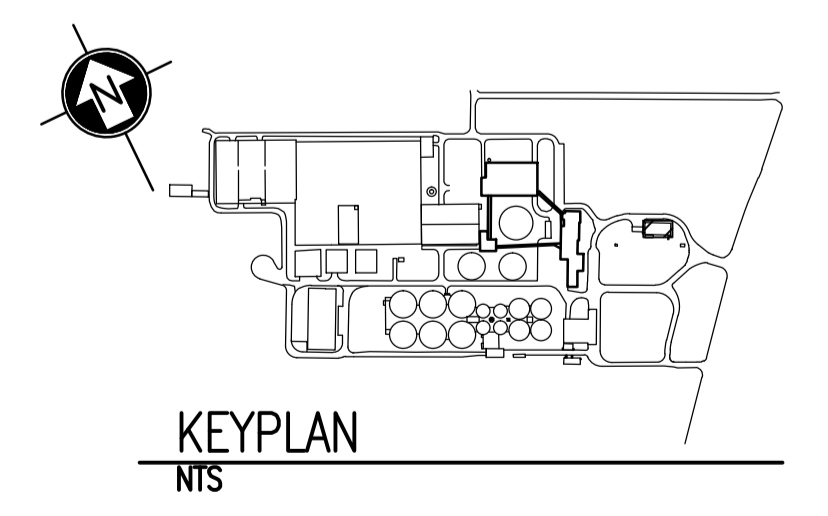

- NOTES:**
1. THE ELEVATION OF THE GROUNDING CONDUCTORS AND ELECTRODES VARIES AND IS SHOWN ON A SINGLE LEVEL TO EASE THE UNDERSTANDING OF HOW THE GROUNDING SYSTEM IS INTERCONNECTED. SEE LEGEND FOR LINETYPES OF CONDUCTORS AT DIFFERENT ELEVATIONS.
 2. THE LOCATION AND ROUTING OF EXISTING GROUNDING CONDUCTORS IS APPROXIMATE.

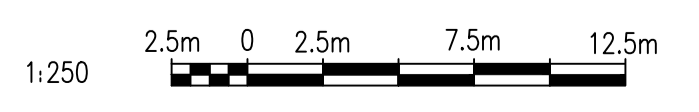

NO.	REVISIONS	DATE	DESIGN	CHECK
00	ISSUED FOR TENDER, BID OPP: 845-2012	2012/10/30	TMC	CJR

<p>SNC-LAVALIN INC. 148 Nature Park Way Winnipeg, MB, Canada R3P 0X7 204-786-8080</p>		ENGINEER'S SEAL
DESIGNED BY: T. CHURCH	CHECKED BY: C. REIMER	
DRAWN BY: S. COATES	APPROVED BY: C. REIMER	
SCALE: 1:250	RELEASED FOR CONSTRUCTION BY: B. STATION	
DATE: 2009/11/20	DATE: 2012/10/31	
CONSULTANT NO.: 113312-0000-47DD-0008		

THE CITY OF WINNIPEG
WATER AND WASTE DEPARTMENT

NORTH END WATER POLLUTION CONTROL CENTRE
GROUNDING UPGRADES
SITE PLAN
GROUNDING CONDUCTOR ROUTING

CITY DRAWING NUMBER	SHEET	REV.	SIZE
1-0101A-E0011	008	00	A1

1-0101A-E0010	GROUNDING INSTALLATION DETAILS
DRAWING NUMBER	REFERENCE DRAWINGS