



THE CITY OF WINNIPEG

PROPERTY PLANNING AND DEVELOPMENT

BID OPPORTUNITY NO. 23-2014

CITY OF WINNIPEG

SEVEN OAKS POOL PARKING LOT RECONSTRUCTION


WSP JOB NO. 131-20672-00

DRAWING LIST

DRAWING NO.

DESCRIPTION:

23-2014-C01	COVER SHEET
23-2014-C02	EXISTING/DEMOLITION SITE PLAN
23-2014-C03	SITE LAYOUT PLAN
23-2014-C04	SITE GRADING AND SERVICING PLAN
23-2014-C05	LANDSCAPING, FENCING AND SIGNAGE PLAN
23-2014-E01	DETAILS
23-2014-E02	ELECTRICAL SITE PLAN
	TYPICAL ELECTRICAL DETAILS

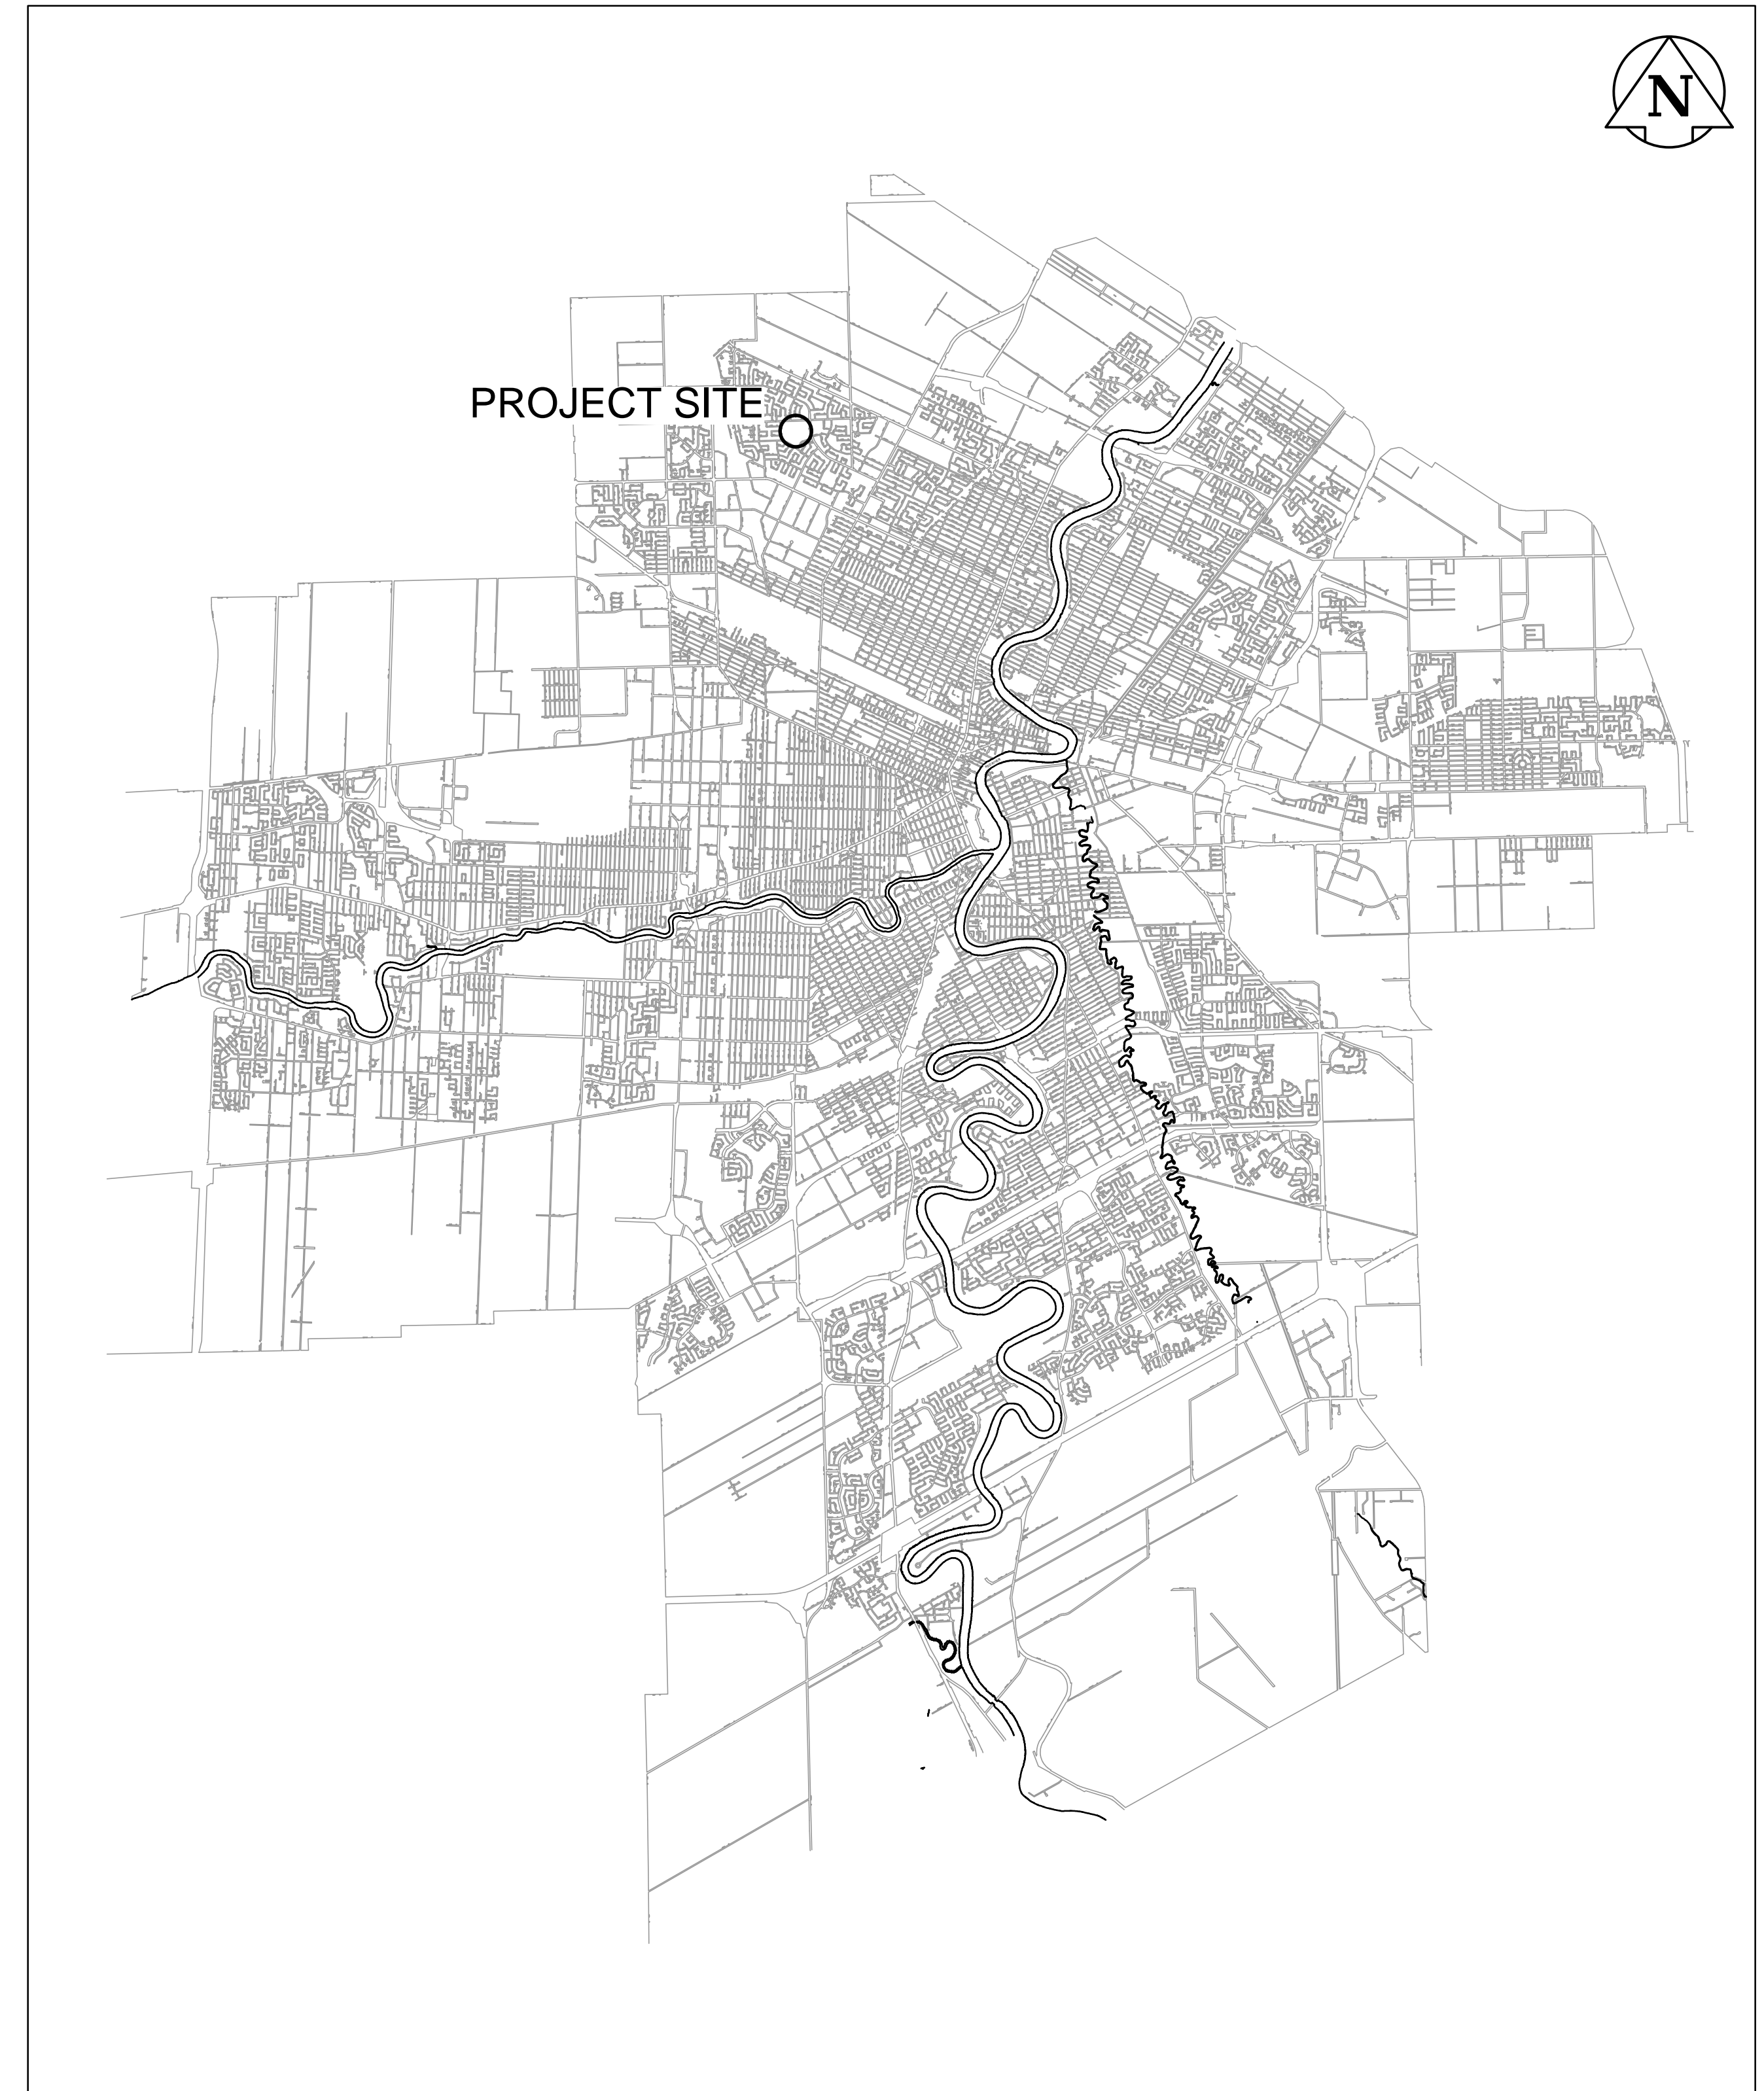

1600 BUFFALO PLACE
 WINNIPEG, MB, CANADA, R3T 6B8
 PHONE: 204-477-6650
 FAX: 204-474-2864
 WWW.WSPGROUP.COM

