

Drawing Title:

# BILINGUAL PARK SIGN w/ ADDRESS


Drawing No:

## SCD-154


### PRODUCT #'S

Single Sided Sign - # 52501104


Double Sided Sign - #52501105

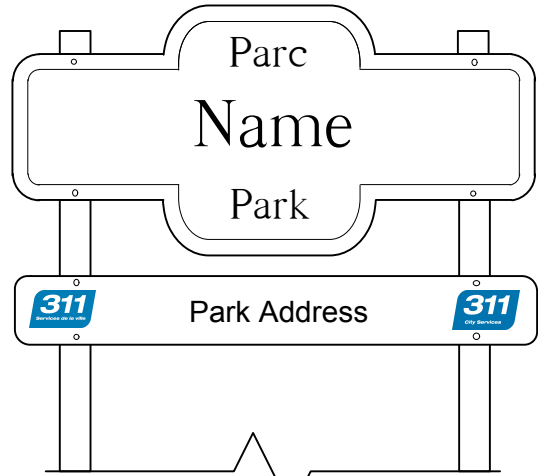

**BACK ELEVATION**

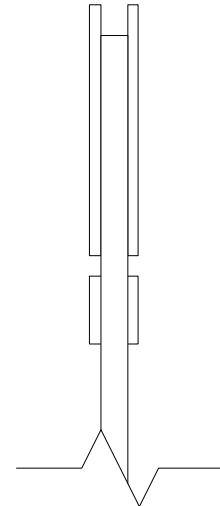

**SIDE ELEVATION**  
(DOUBLE SIDED VERSION ONLY)

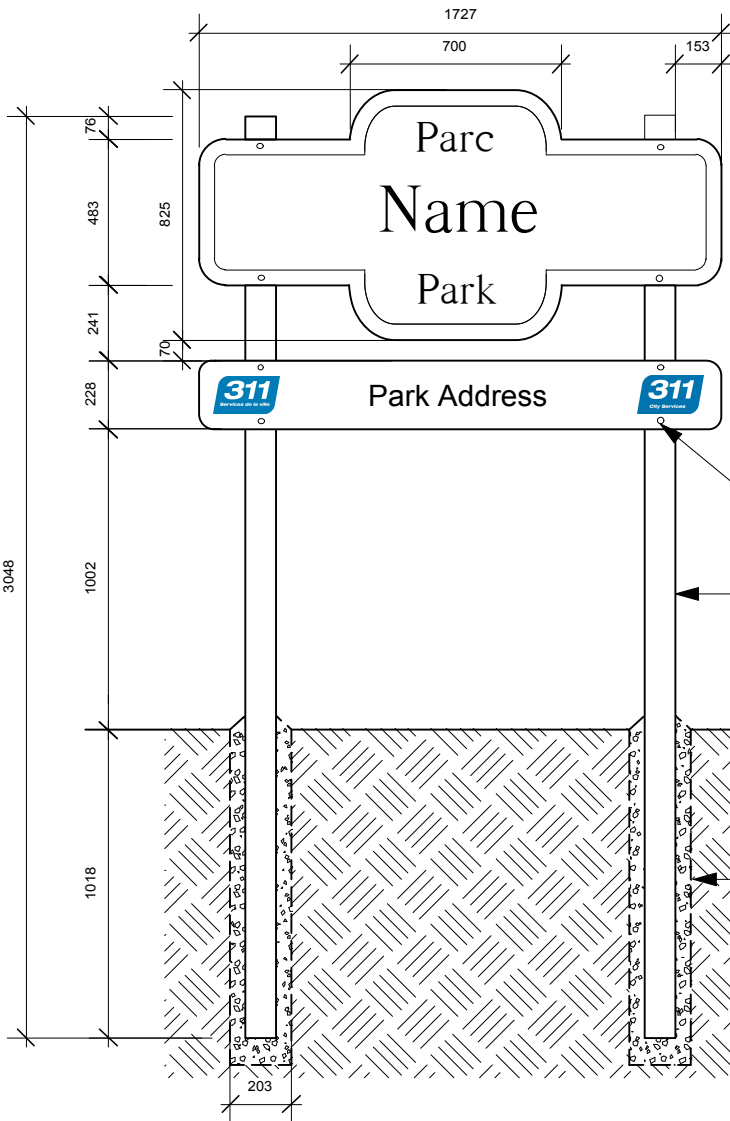

**FRONT ELEVATION**

ZINC COATED CARRIAGE BOLTS

89 x 89mm POSTS  
PRESSURE TREATED

AUGER 203 mm HOLE,  
AREA AROUND POST  
MUST BE BACKFILLED  
AND THOROUGHLY  
TAMPED WITH 19mm  
DOWN CRUSHED  
LIMESTONE

**NOTE:**

- \* HARDWARE APPROVED FOR ACQ USE MUST BE USED.
- \* LETTERING ON SIGNAGE TO INCLUDE UPPER AND LOWERCASE LETTERS AS SHOWN
- \* FONT STYLE: CLARENDON MED.ACCT.AKREV.G
- \* PARK NAME AND PARK ADDRESS SIGN TO HAVE CHROME GREEN LETTERING AND WHITE VINYL BACKGROUND.

DIMENSIONS SHOWN ARE IN MILLIMETRES UNLESS OTHERWISE SPECIFIED

REVISION: 2  
 DATE: December 20, 2012  
 SCALE: N.T.S.  
 DRAWN BY: SP

The City of Winnipeg  
 Planning, Property and Development Department  
 Parks, Waterways & Community Initiatives Division  
 Unit 15 - 30 Fort Street, Winnipeg, MB, R3C 4X5

