



THE CITY OF WINNIPEG

PLANNING, PROPERTY AND DEVELOPMENT

BID OPPORTUNITY NO. 432-2015

CITY OF WINNIPEG

PAN AM INDOOR POOL

PARKING LOT REDEVELOPMENT-PHASE 1


WSP JOB NO. 121-24877-00

DRAWING LIST

DRAWING NO.

DESCRIPTION:

| | |
|--------------|-------------------------------|
| 432-2015-C01 | COVER SHEET |
| 432-2015-C02 | EXISTING/DEMOLITION SITE PLAN |
| 432-2015-C03 | SITE LAYOUT PLAN |
| 432-2015-C04 | SITE GRADING PLAN |
| 432-2015-C05 | SITE SERVICING PLAN |
| 432-2015-C06 | PAVING DETAILS |
| 432-2015-L01 | FENCING AND SIGNAGE PLAN |
| 432-2015-E01 | SITE PLANTING PLAN |
| 432-2015-E02 | ELECTRICAL SITE PLAN |
| | TYPICAL ELECTRICAL DETAILS |

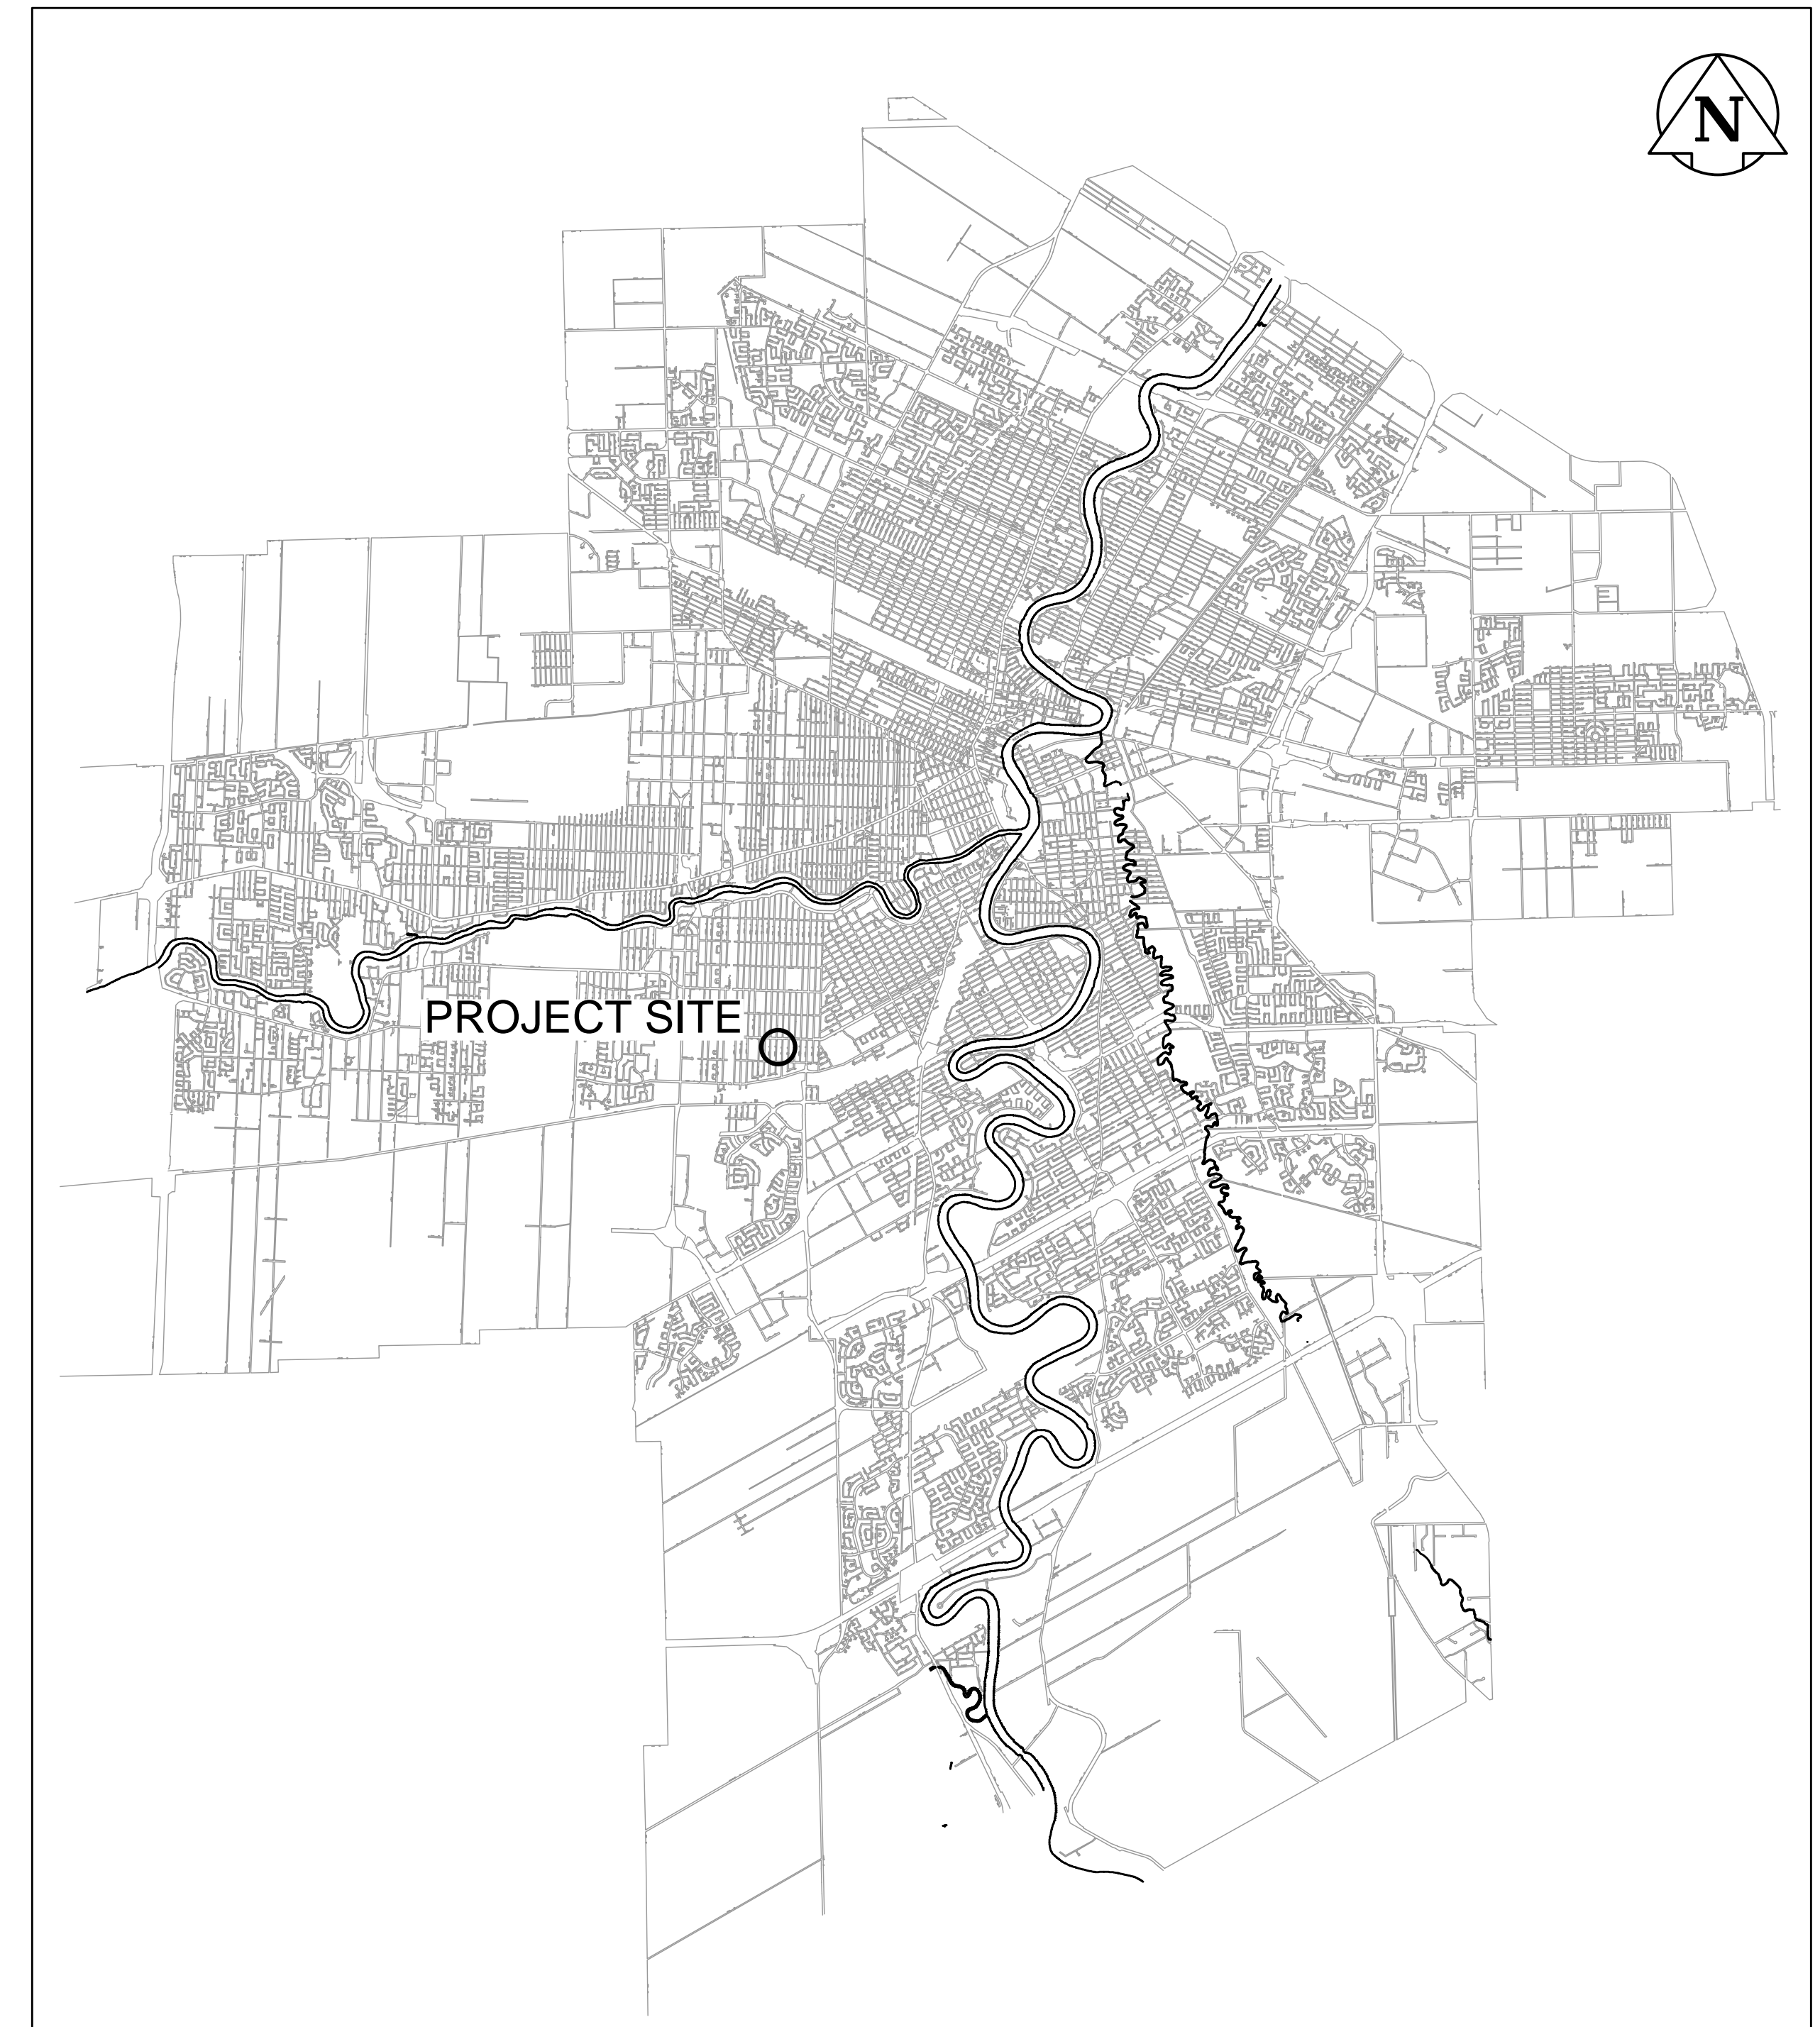

1600 BUFFALO PLACE
WINNIPEG, MB, CANADA, R3T 6B8
PHONE: 204-477-6650
FAX: 204-474-2864
WWW.WSPGROUP.COM