



# THE CITY OF WINNIPEG

PLANNING, PROPERTY AND DEVELOPMENT

BID OPPORTUNITY NO. 432-2015

CITY OF WINNIPEG

PAN AM INDOOR POOL

PARKING LOT REDEVELOPMENT-PHASE 1


WSP JOB NO. 121-24877-00

## DRAWING LIST

### DRAWING NO.

### DESCRIPTION:

432-2015-C01	COVER SHEET
432-2015-C02	EXISTING/DEMOLITION SITE PLAN
432-2015-C03	SITE LAYOUT PLAN
432-2015-C04	SITE GRADING PLAN
432-2015-C05	SITE SERVICING PLAN
432-2015-C06	PAVING DETAILS
432-2015-L01	FENCING AND SIGNAGE PLAN
432-2015-E01	SITE PLANTING PLAN
432-2015-E02	ELECTRICAL SITE PLAN
	TYPICAL ELECTRICAL DETAILS

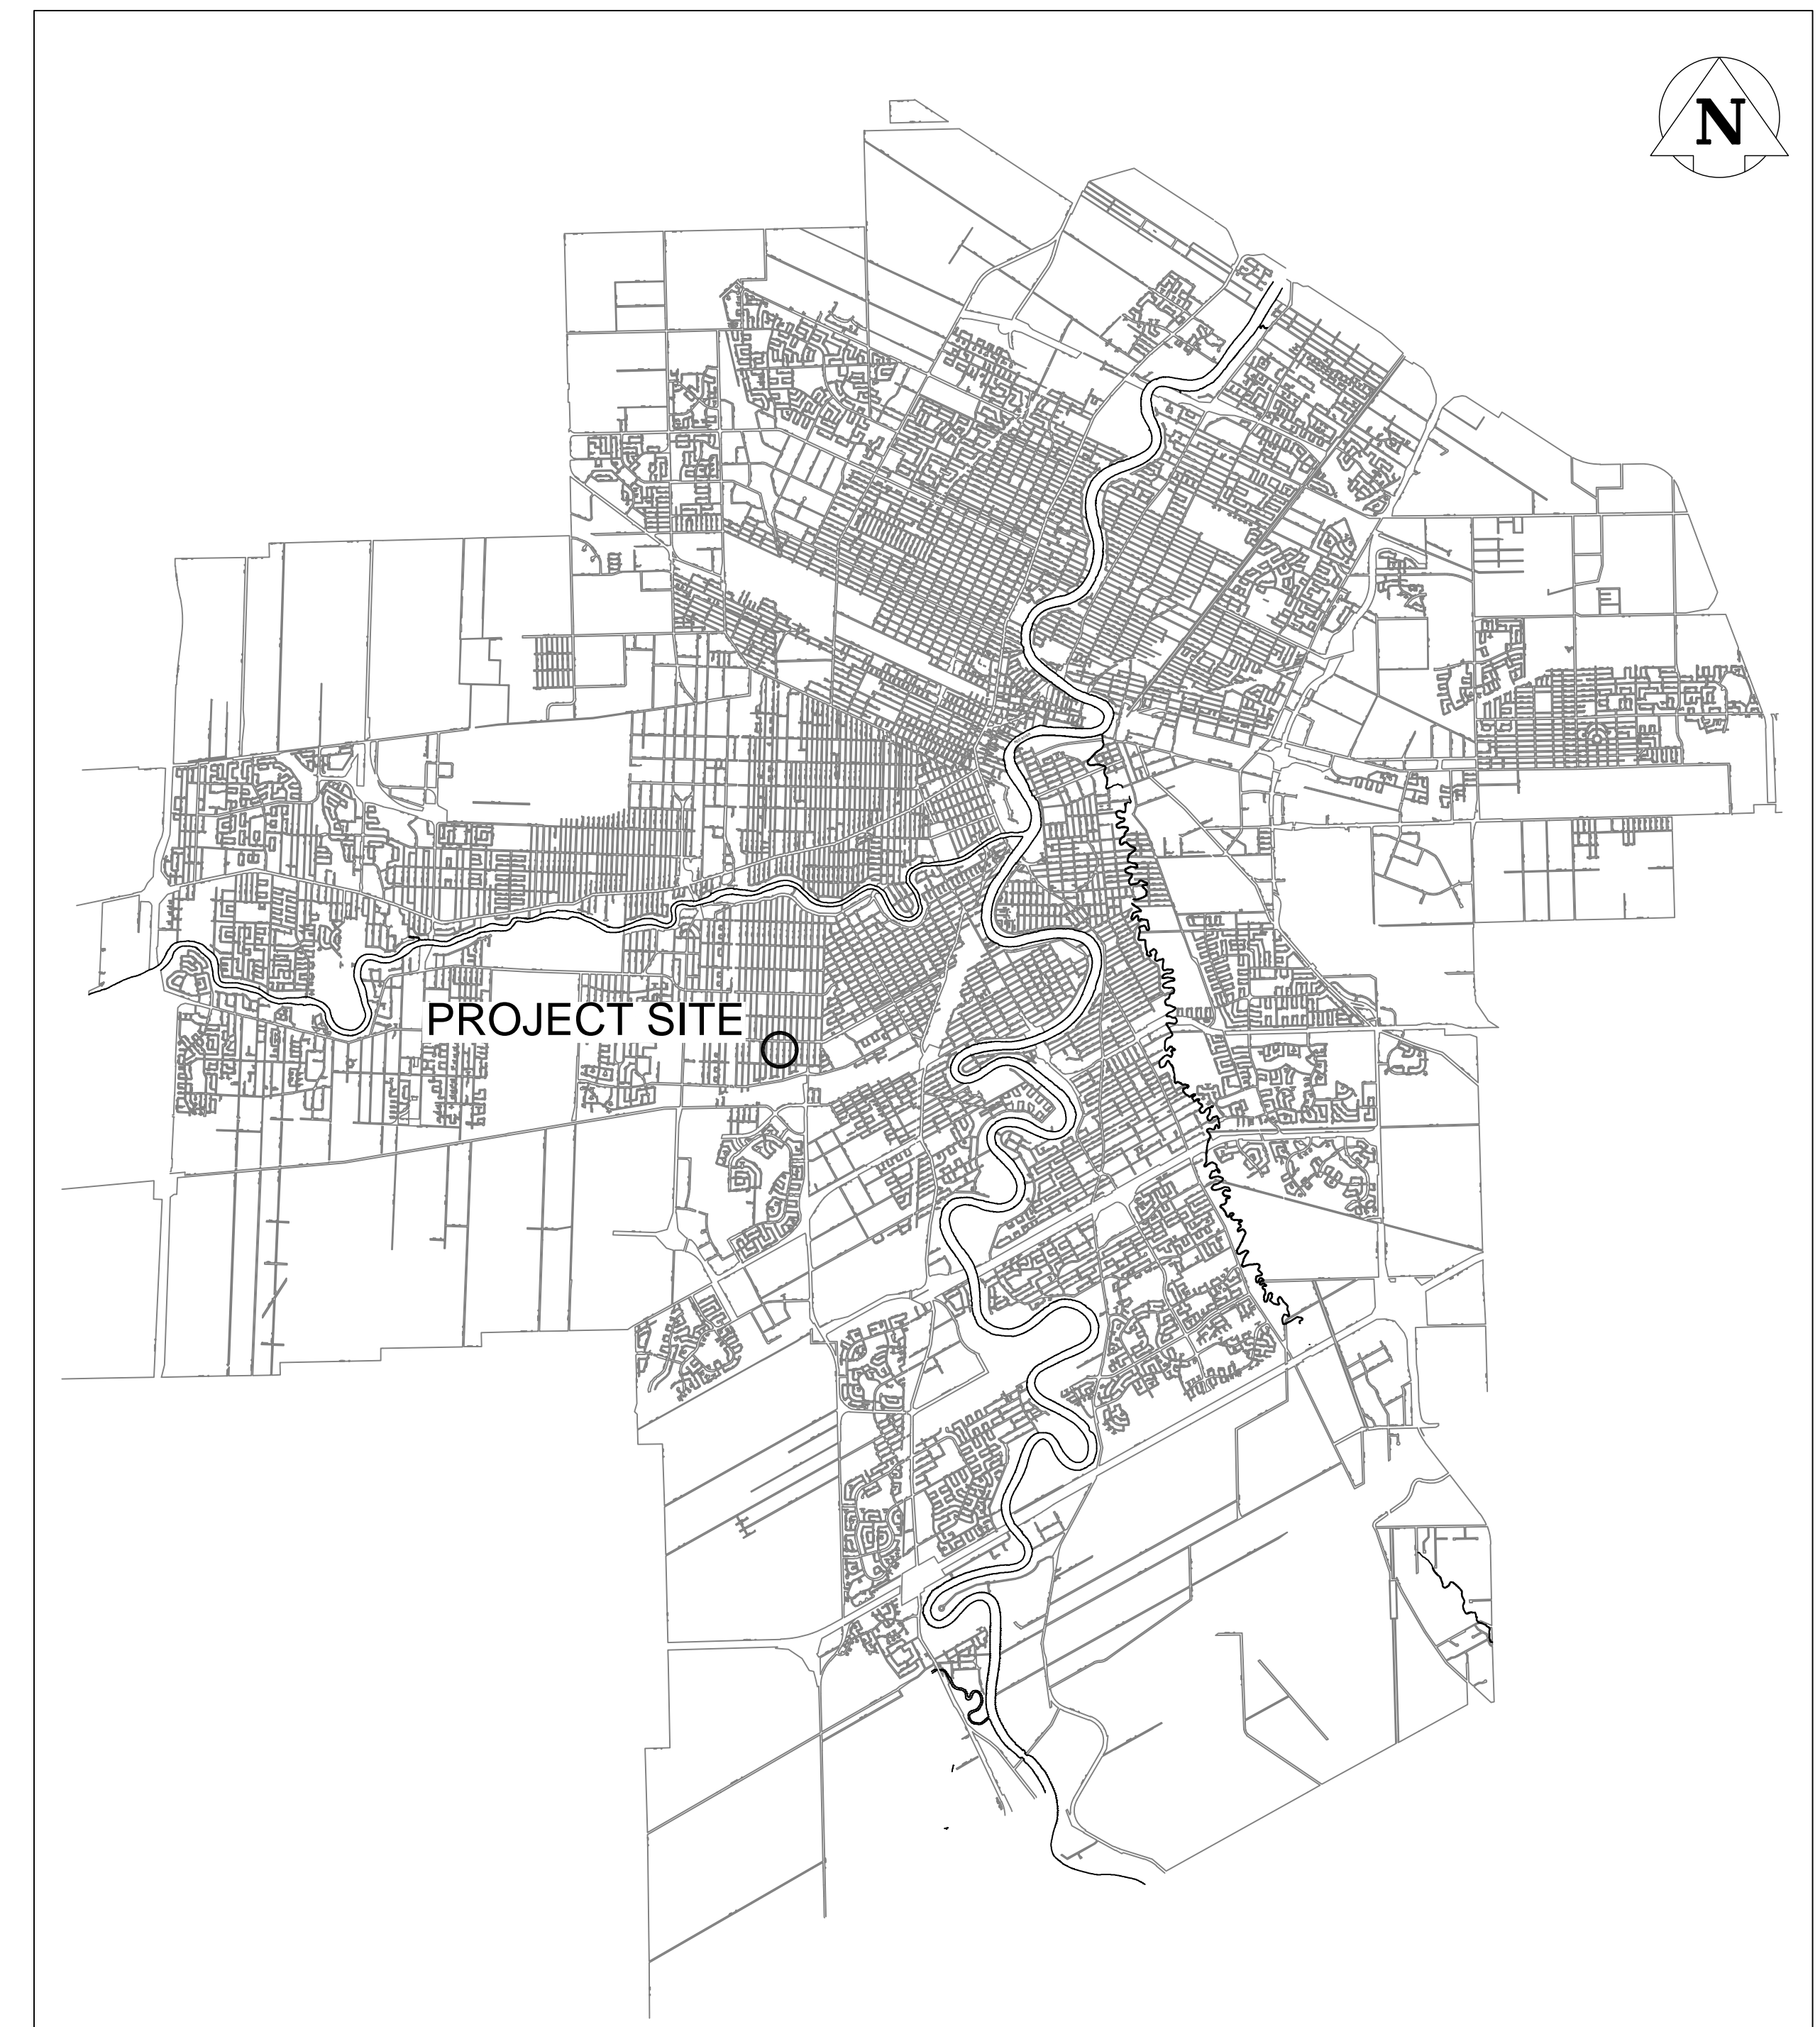

1600 BUFFALO PLACE  
WINNIPEG, MB, CANADA, R3T 6B8  
PHONE: 204-477-6650  
FAX: 204-474-2864  
WWW.WSPGROUP.COM

