


49,200 litre
Serial Number 59N130054 **1**

49,200 litre
Serial Number 59N130055 **2**

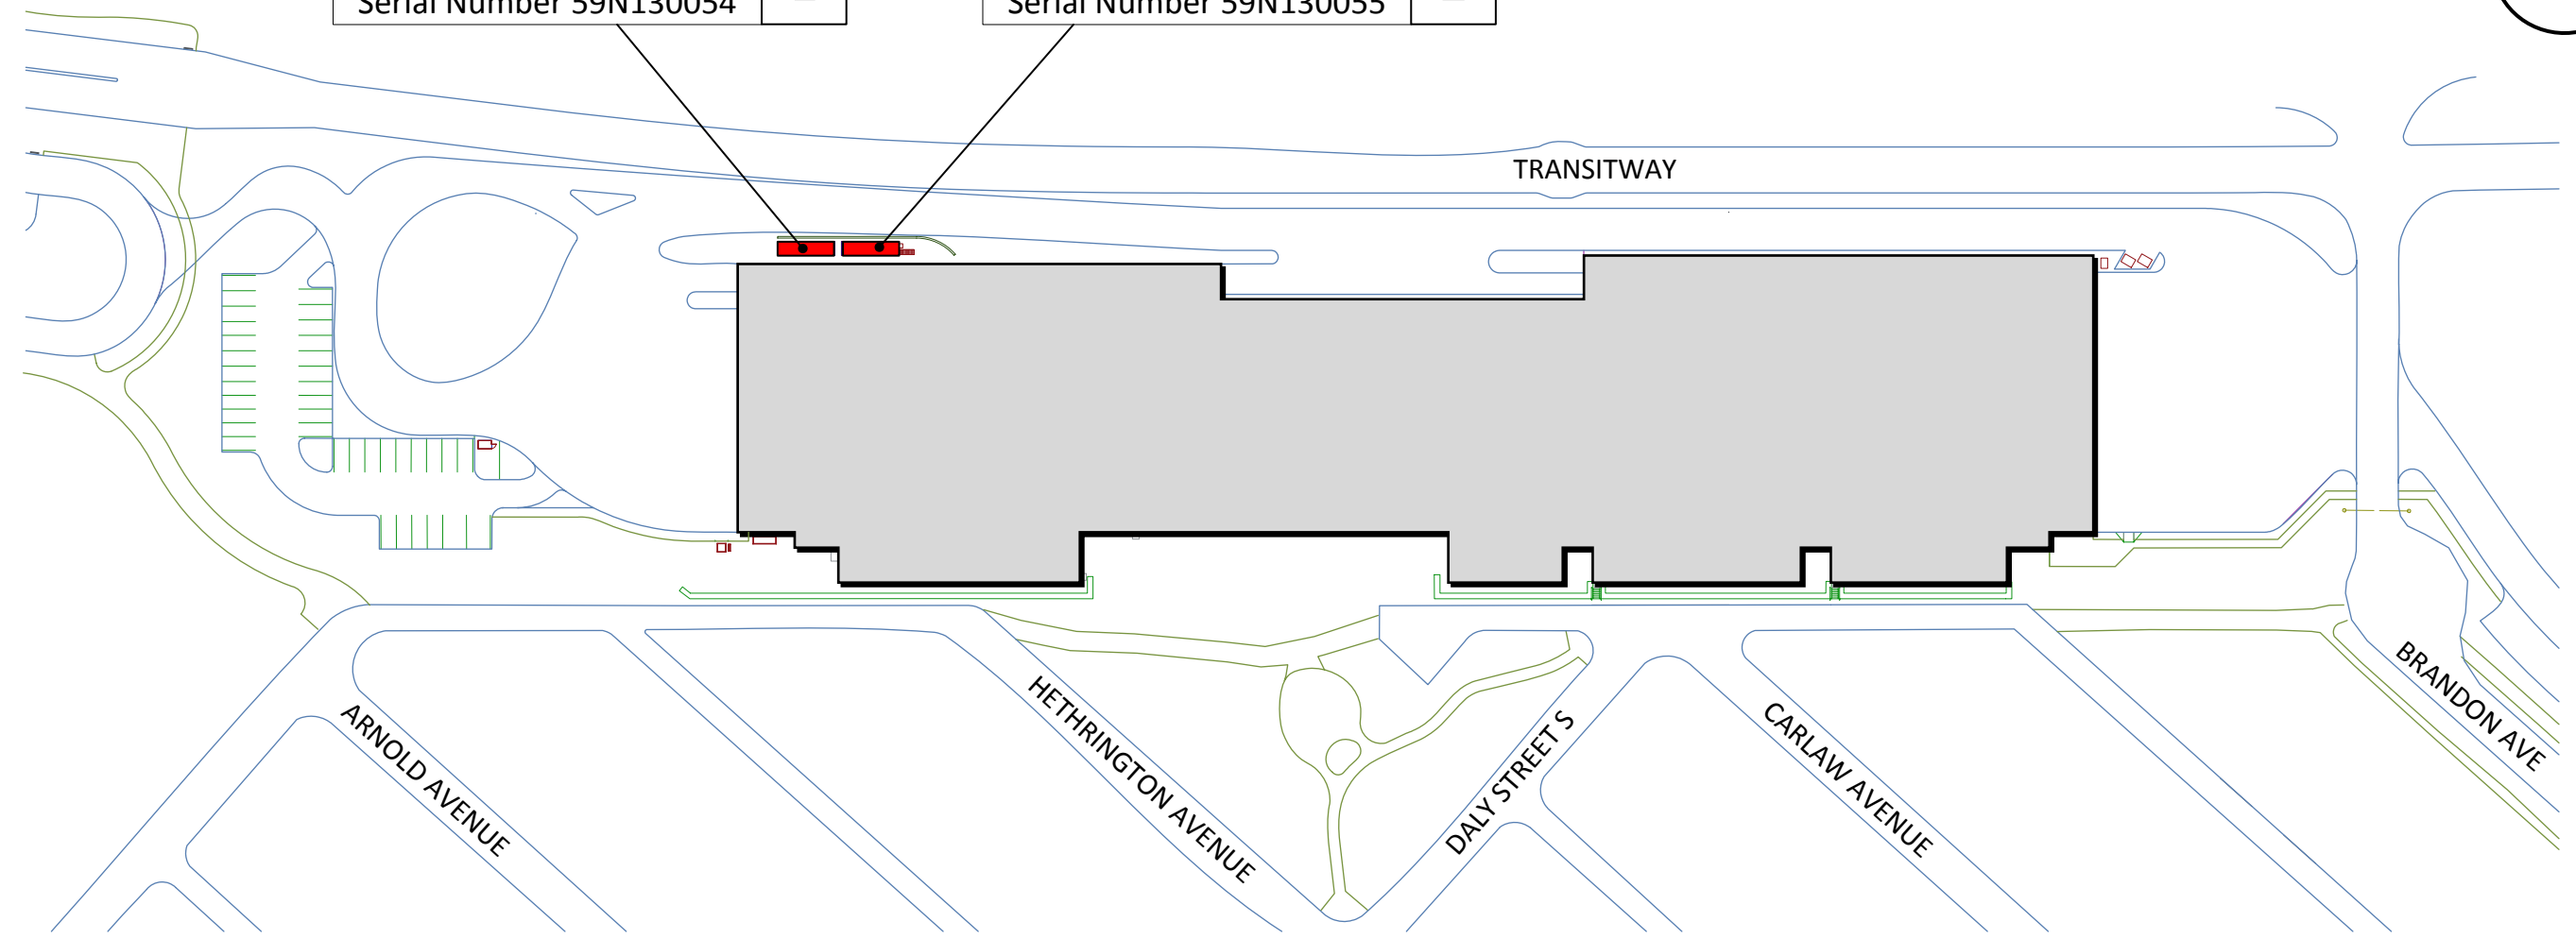

LEGEND

SCALE	N.T.S.
DRAWN BY	TVD
DATE	2015.10.22



CATEGORY	600 Brandon Avenue SITE PLAN VIEW	
DRAWING TITLE	913-2015_Drawing_0001_R0 SITE PLAN	
DRAWING NO.		
SHEET NO.	1 of 1	