


MAIN FLOOR PLAN
SCALE: 1 : 40

NOTES:

- (A) REMOVE EXISTING RAINWATER LEADER. PATCH HOLES IN CEILING AND FLOOR WITH MORTAR AS PER SECTION 030510 OF THE SPECIFICATIONS.
- (B) REMOVE EXISTING FAN, STAND, AND SUPPLY DUCTWORK ON MAIN FLOOR LEVEL. SUPPLY DUCTWORK IN FLOOD PUMP ROOM TO REMAIN AND TO BE REUSED.
- (C) REMOVE RECTANGULAR SUPPLY DUCTWORK ON MAIN FLOOR AND IN THE COMMUNOTOR MOTOR ROOM AND COMMUNOTOR CHAMBER.
- (D) REMOVE INTAKE DUCTWORK. INTAKE SCREEN IN BUILDING EAVE TO REMAIN.
- (E) REMOVE EXISTING UNIT HEATERS.
- (F) EXISTING DUCTWORK TO REMAIN.
- (G) FILL IN EXISTING PENETRATIONS. MATCH EXISTING BRICKWORK. MORTAR AS PER SECTION 030510 OF THE SPECIFICATIONS.
- (H) REMOVE LEVEL INDICATOR INCLUDING CABLE AND FLOAT IN WET WELL BELOW FLOOD PUMP MOTOR ROOM. FILL IN FLOOR PENETRATION AS PER SECTION 030510 OF THE SPECIFICATIONS.

DRAWING NUMBER	REFERENCE DRAWINGS
----------------	--------------------

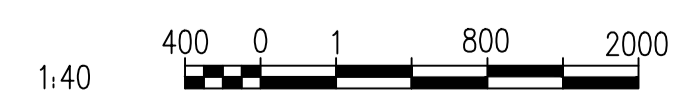

NO.	REVISIONS	DATE	DESIGN	CHECK
00	ISSUED FOR TENDER, BID OP. 331-2016	2016/05/06	TS	SSN

		SNC-LAVALIN INC. 148 Nature Park Way Winnipeg, MB, Canada R3P 0X7 204-786-8080	
DESIGNED BY:	T. SCHICK	CHECKED BY:	S. NORSWORTHY
DRAWN BY:	D. BOURGEOIS	APPROVED BY:	I. PARKINSON
SCALE:	1:40	ISSUED FOR CONSTRUCTION BY:	K. ZUREK
DATE:	2015/11/17	DATE:	2016/05/06
CONSULTANT NO.:			

ENGINEER'S SEAL
ORIGINAL DRAWING
SEALED BY:
T. SCHICK
SNC-LAVALIN
MEMBER #21892
2016/05/09
REV. 00

THE CITY OF WINNIPEG
WATER AND WASTE DEPARTMENT

COCKBURN FLOOD AND WASTEWATER PUMPING STATION
2016 UPGRADES
MECHANICAL FLOOR PLAN
MAIN FLOOR
DEMOLITION

CITY DRAWING NUMBER	SHEET	REV.	SIZE
1-0127A-M0001	001	00	A1